



Olde Mill Village 4-Bedroom Septic Proposal Lot #34

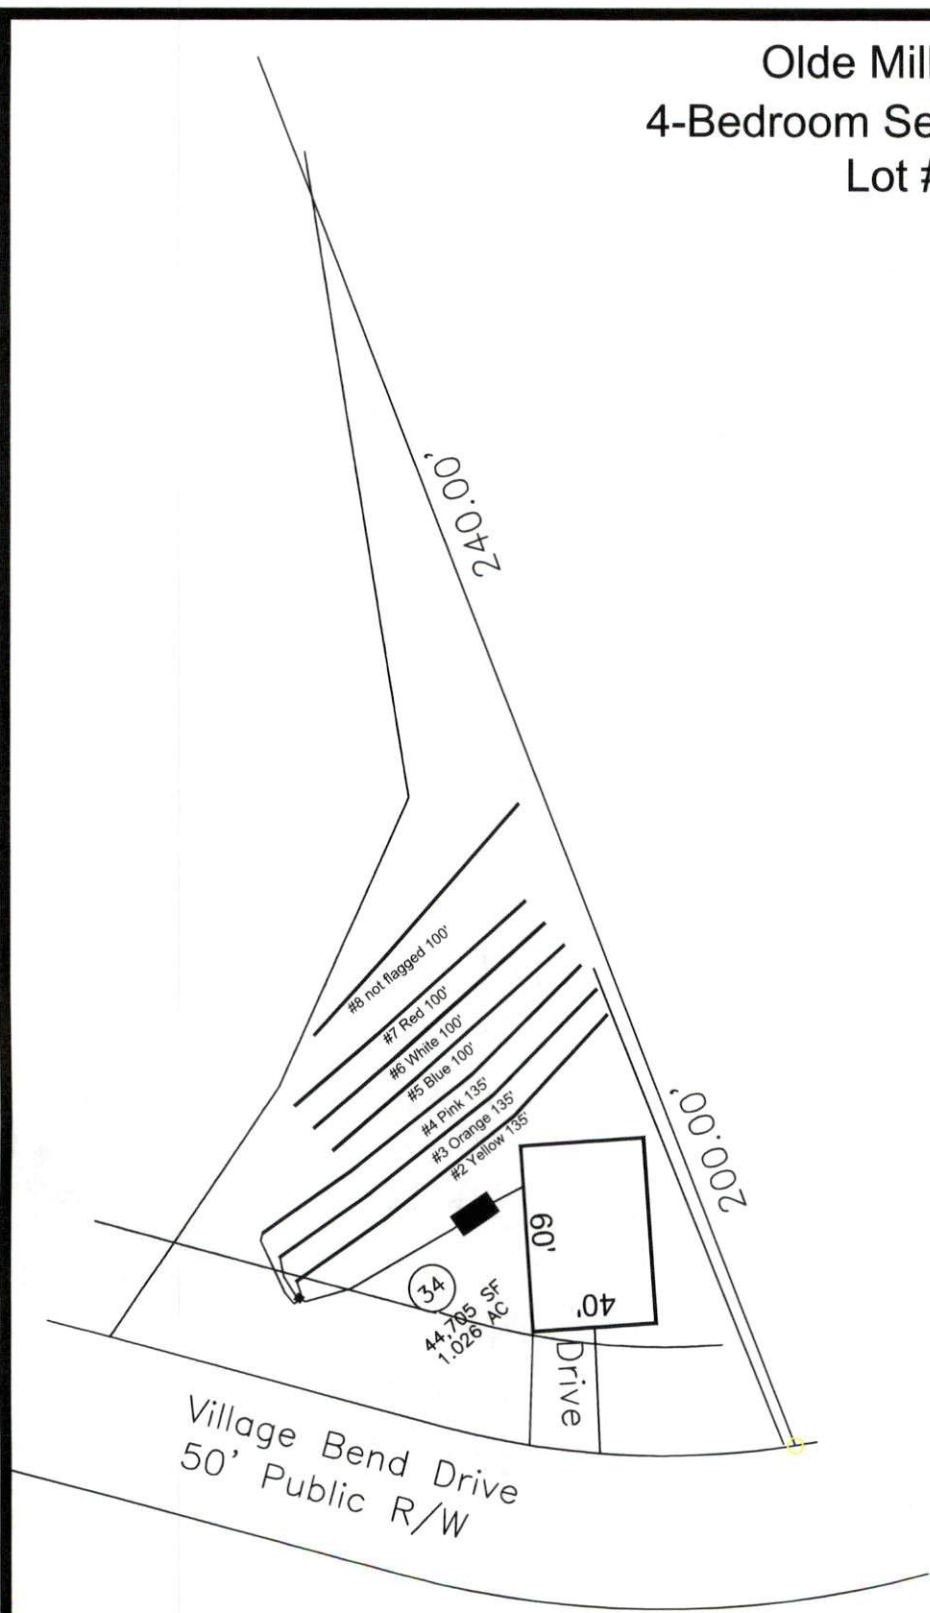

*Preliminary Design
Not a Permit

If plumbing is not sufficient
a pump and tank may be
required to septic drain field.

System: Gravity to D-Box
 Lines: 1-3 (405')
 0.3 LTAR
 18" Trench Bottom
 Accepted Status System
 Repair: Pressure Manifold
 Lines: 4-8 (400')
 0.3 LTAR
 12" Trench Bottom
 Accepted Status System

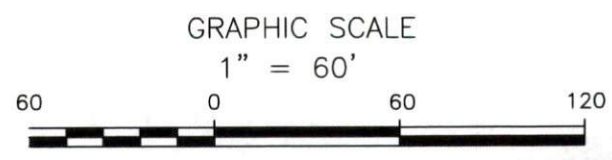

Adams
Soil Consulting
919-414-6761
Job #699