


CRAWL SPACE FOUNDATION DETAIL
 not to scale



SECTION A
 SCALE: 1" = 1/4"

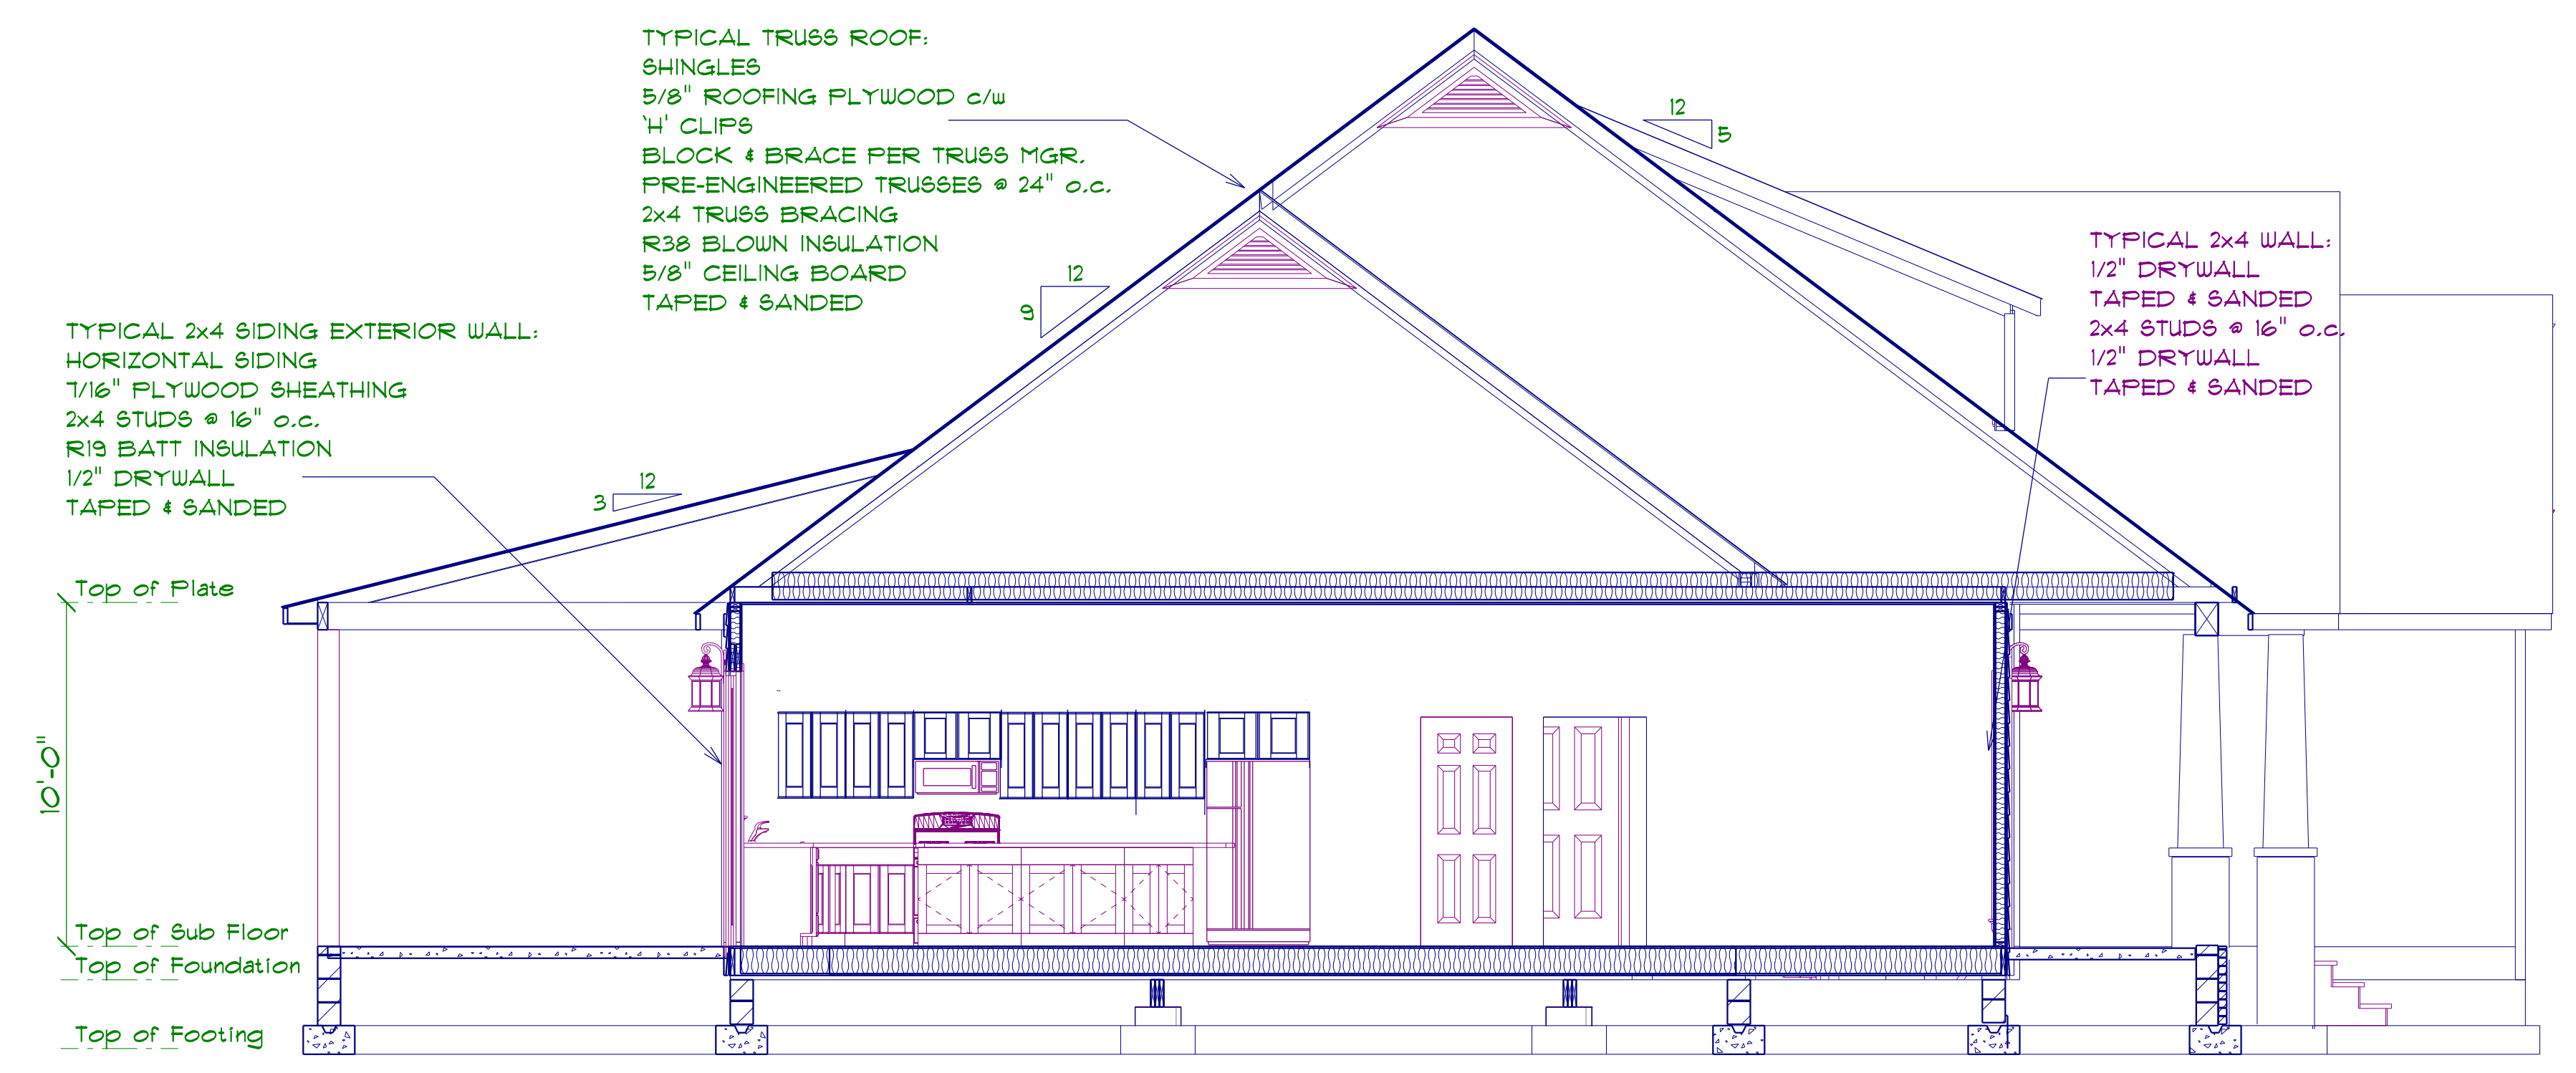