

Side-----15'  
Rear-----30'

AUGUST 17, 2020



1" = 100'

PIN: 0599-68-0526.000 PID: 070599 0152 06

LEGEND:

- FIP..... Found Iron Pipe
- CP ..... Computed Point
- \* ..... Control Corner
- FRB..... Found Rebar

LINE LEGEND:

- Subject Tract Surveyed
- Lines Not Surveyed
- Setback Line
- Surveyed Lines, R/W or Tie Line
- Not to Scale

# PRELIMINARY



Not For Sales, Conveyances, or Recordation

DRAWN BY:

**J. SCOTT WALKER, PLS**

835 ABATOIR RD, COATS NC 27521  
(910) 897-5753

This is Not to Be Considered  
a Certified Document

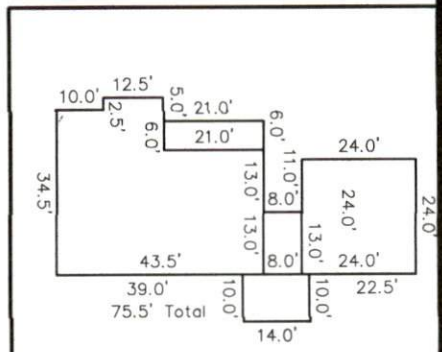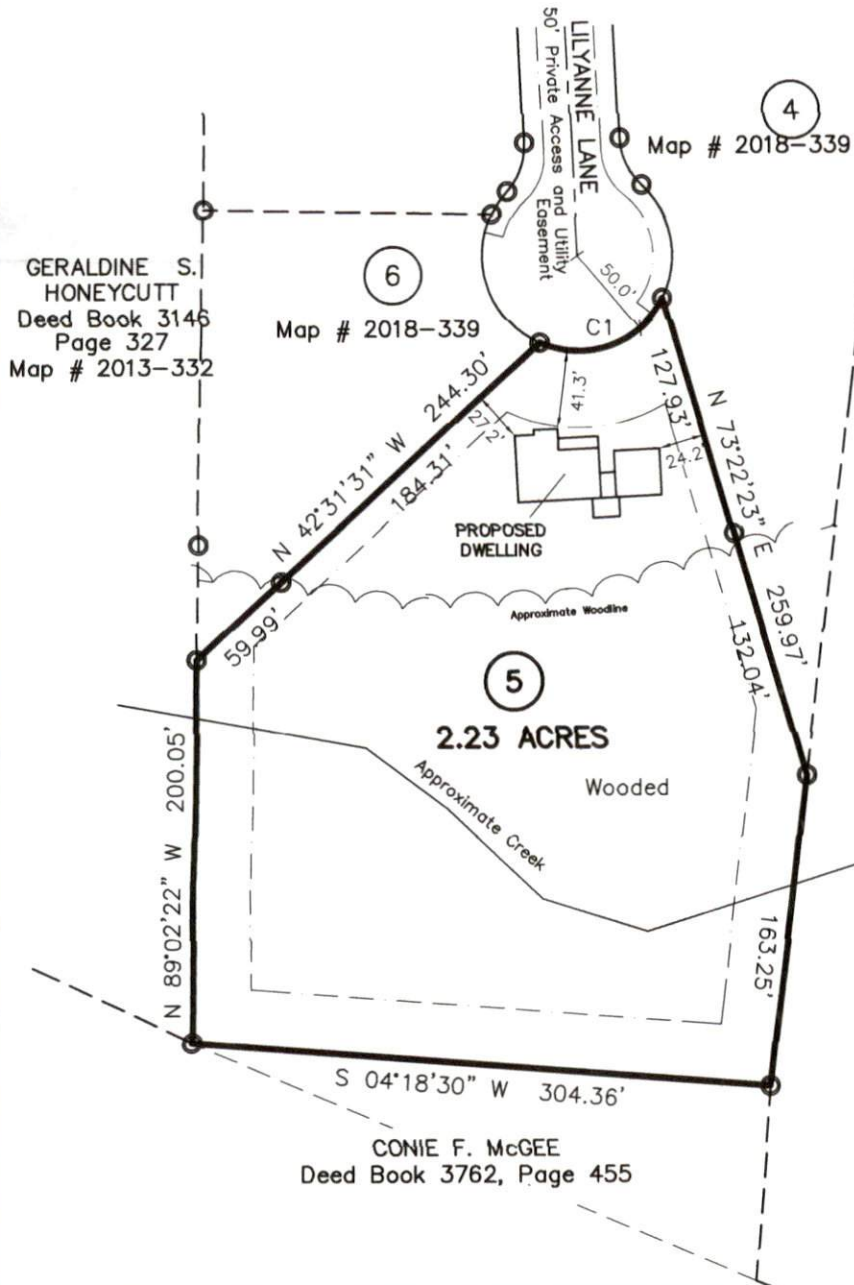

CURVE	ARC LENGTH	RADIUS	DELTA	CHORD BRG	CHORD LENGTH
C1	76.15'	50.00'	87°15'47.40"	N 19°38'32" W	69.00'

1266-5S

Map # 2018-339