


PlotID	Length	Product	Plies	Net Qty	Fab Type
FJ34	34-00-00	11-7/8" LPI 20Plus	1	17	MFD
FJ32	32-00-00	11-7/8" LPI 20Plus	1	21	MFD
FJ28	28-00-00	11-7/8" LPI 20Plus	1	17	MFD
FJ26	26-00-00	11-7/8" LPI 20Plus	1	10	MFD
FJ20	20-00-00	11-7/8" LPI 20Plus	1	1	MFD
FJ18	18-00-00	11-7/8" LPI 20Plus	1	2	MFD
FJ16	16-00-00	11-7/8" LPI 20Plus	1	34	MFD
FJ16DBL	16-00-00	11-7/8" LPI 20Plus	2	2	MFD
FJ12	12-00-00	11-7/8" LPI 20Plus	1	1	MFD
FJ12DBL	12-00-00	11-7/8" LPI 20Plus	2	2	MFD
FJ8	8-00-00	11-7/8" LPI 20Plus	1	2	MFD
FJ6	6-00-00	11-7/8" LPI 20Plus	1	9	MFD
RIM1	12-00-00	1 1/8" x 11 7/8" APA Rim Board	1	27	FF
BLK1	60-00-00	11-7/8" LPI 20Plus	1	1	FF

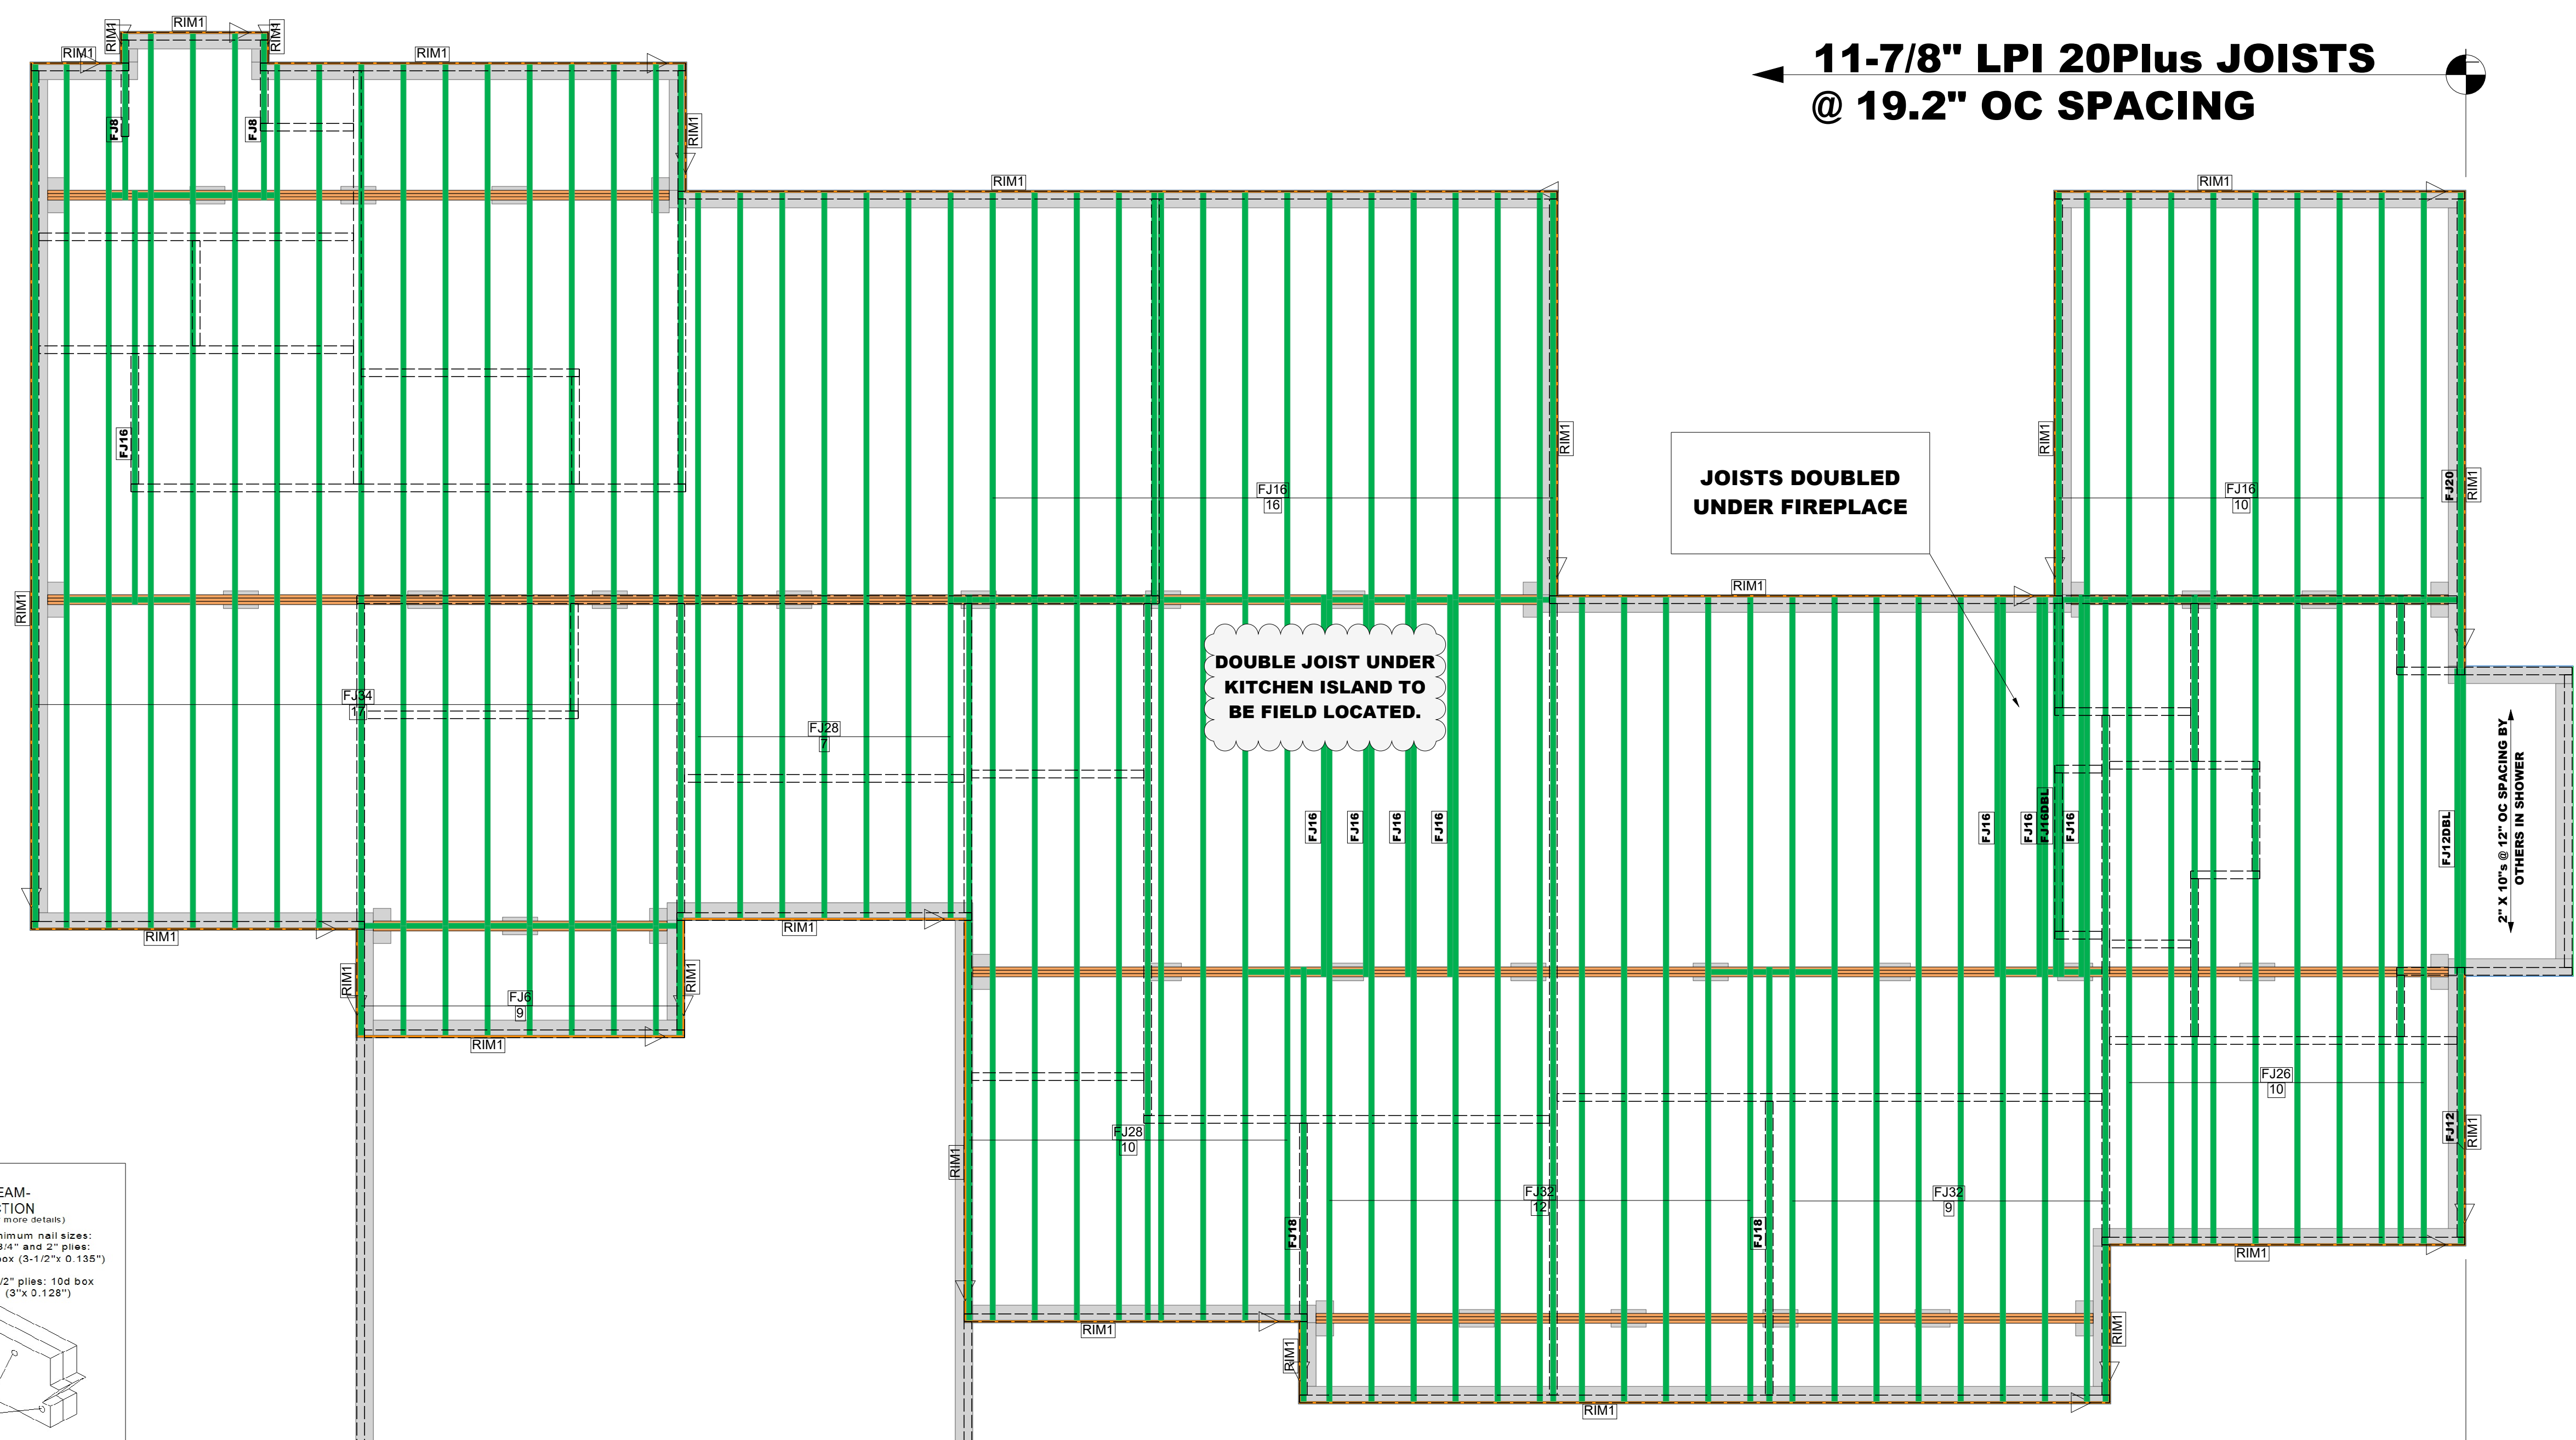

11-7/8" LPI 20Plus JOISTS @ 19.2" OC SPACING

First Floor System Layout
Scale: 1/4" = 1'-0"

SALES PRESENTATION DRAWING
This layout and associated materials list has been prepared based on project plans and/or information provided to BMC by the builder. It remains the responsibility of the builder, architect, engineer of record, or other responsible persons to review this information to assure that it is appropriate, accurate, complete and complies with applicable building codes.

RMR CUSTOM HOMES
THE HOBBS RESIDENCE

Architectural Drawings Prepared By: [Blank]
Enter Architect Info (or erase this text) [Blank]
Original Plan Date: [Blank] Enter Original Plan Date [Blank]
Latest Revision: [Blank] Enter Latest Revision Date [Blank]

TECHNICAL SUPPORT
Rock Hill, SC - (803) 323-1650
Columbia, SC - (803) 788-9950
Locust, NC - (704) 888-4411
Monroe, NC - (704) 289-8441

Drawn By: [Blank] Release Date: 2/18/2021
BCC #: [Blank] MyBMC #: [Blank]

REV. BY: [Blank] DATE: [Blank]
Original System Layout [Blank]

Sheet 1 of 2