


PlotID	Length	Products		Plies	Net Qty	Fab Type
		Product				
FJ36	36-00-00	11-7/8" LPI 20Plus		1	9	MFD
FJ34	34-00-00	11-7/8" LPI 20Plus		1	8	MFD
FJ32	32-00-00	11-7/8" LPI 20Plus		1	21	MFD
FJ30	30-00-00	11-7/8" LPI 20Plus		1	7	MFD
FJ28	28-00-00	11-7/8" LPI 20Plus		1	10	MFD
FJ26	26-00-00	11-7/8" LPI 20Plus		1	10	MFD
FJ20	20-00-00	11-7/8" LPI 20Plus		1	1	MFD
FJ18	18-00-00	11-7/8" LPI 20Plus		1	2	MFD
FJ16	16-00-00	11-7/8" LPI 20Plus		1	34	MFD
FJ16DBL	16-00-00	11-7/8" LPI 20Plus		2	2	MFD
FJ12	12-00-00	11-7/8" LPI 20Plus		1	1	MFD
FJ12DBL	12-00-00	11-7/8" LPI 20Plus		2	2	MFD
FJ8	8-00-00	11-7/8" LPI 20Plus		1	2	MFD
FJ4	4-00-00	11-7/8" LPI 20Plus		1	9	MFD
DroppedBM1	26-00-00	1-3/4X9-1/4 LP-LVL 2900Fb-2.0E		2	2	MFD
DroppedBM2	24-00-00	1-3/4X9-1/4 LP-LVL 2900Fb-2.0E		2	4	MFD
DroppedBM3	18-00-00	1-3/4X9-1/4 LP-LVL 2900Fb-2.0E		2	8	MFD
DroppedBM4	16-00-00	1-3/4X9-1/4 LP-LVL 2900Fb-2.0E		2	6	MFD
DroppedBM5	12-00-00	1-3/4X9-1/4 LP-LVL 2900Fb-2.0E		2	2	MFD
RIM1	12-00-00	1 1/8" x 11 7/8" APA Rim Board		1	27	FF
BLK1	64-00-00	11-7/8" LPI 20Plus		1	1	FF

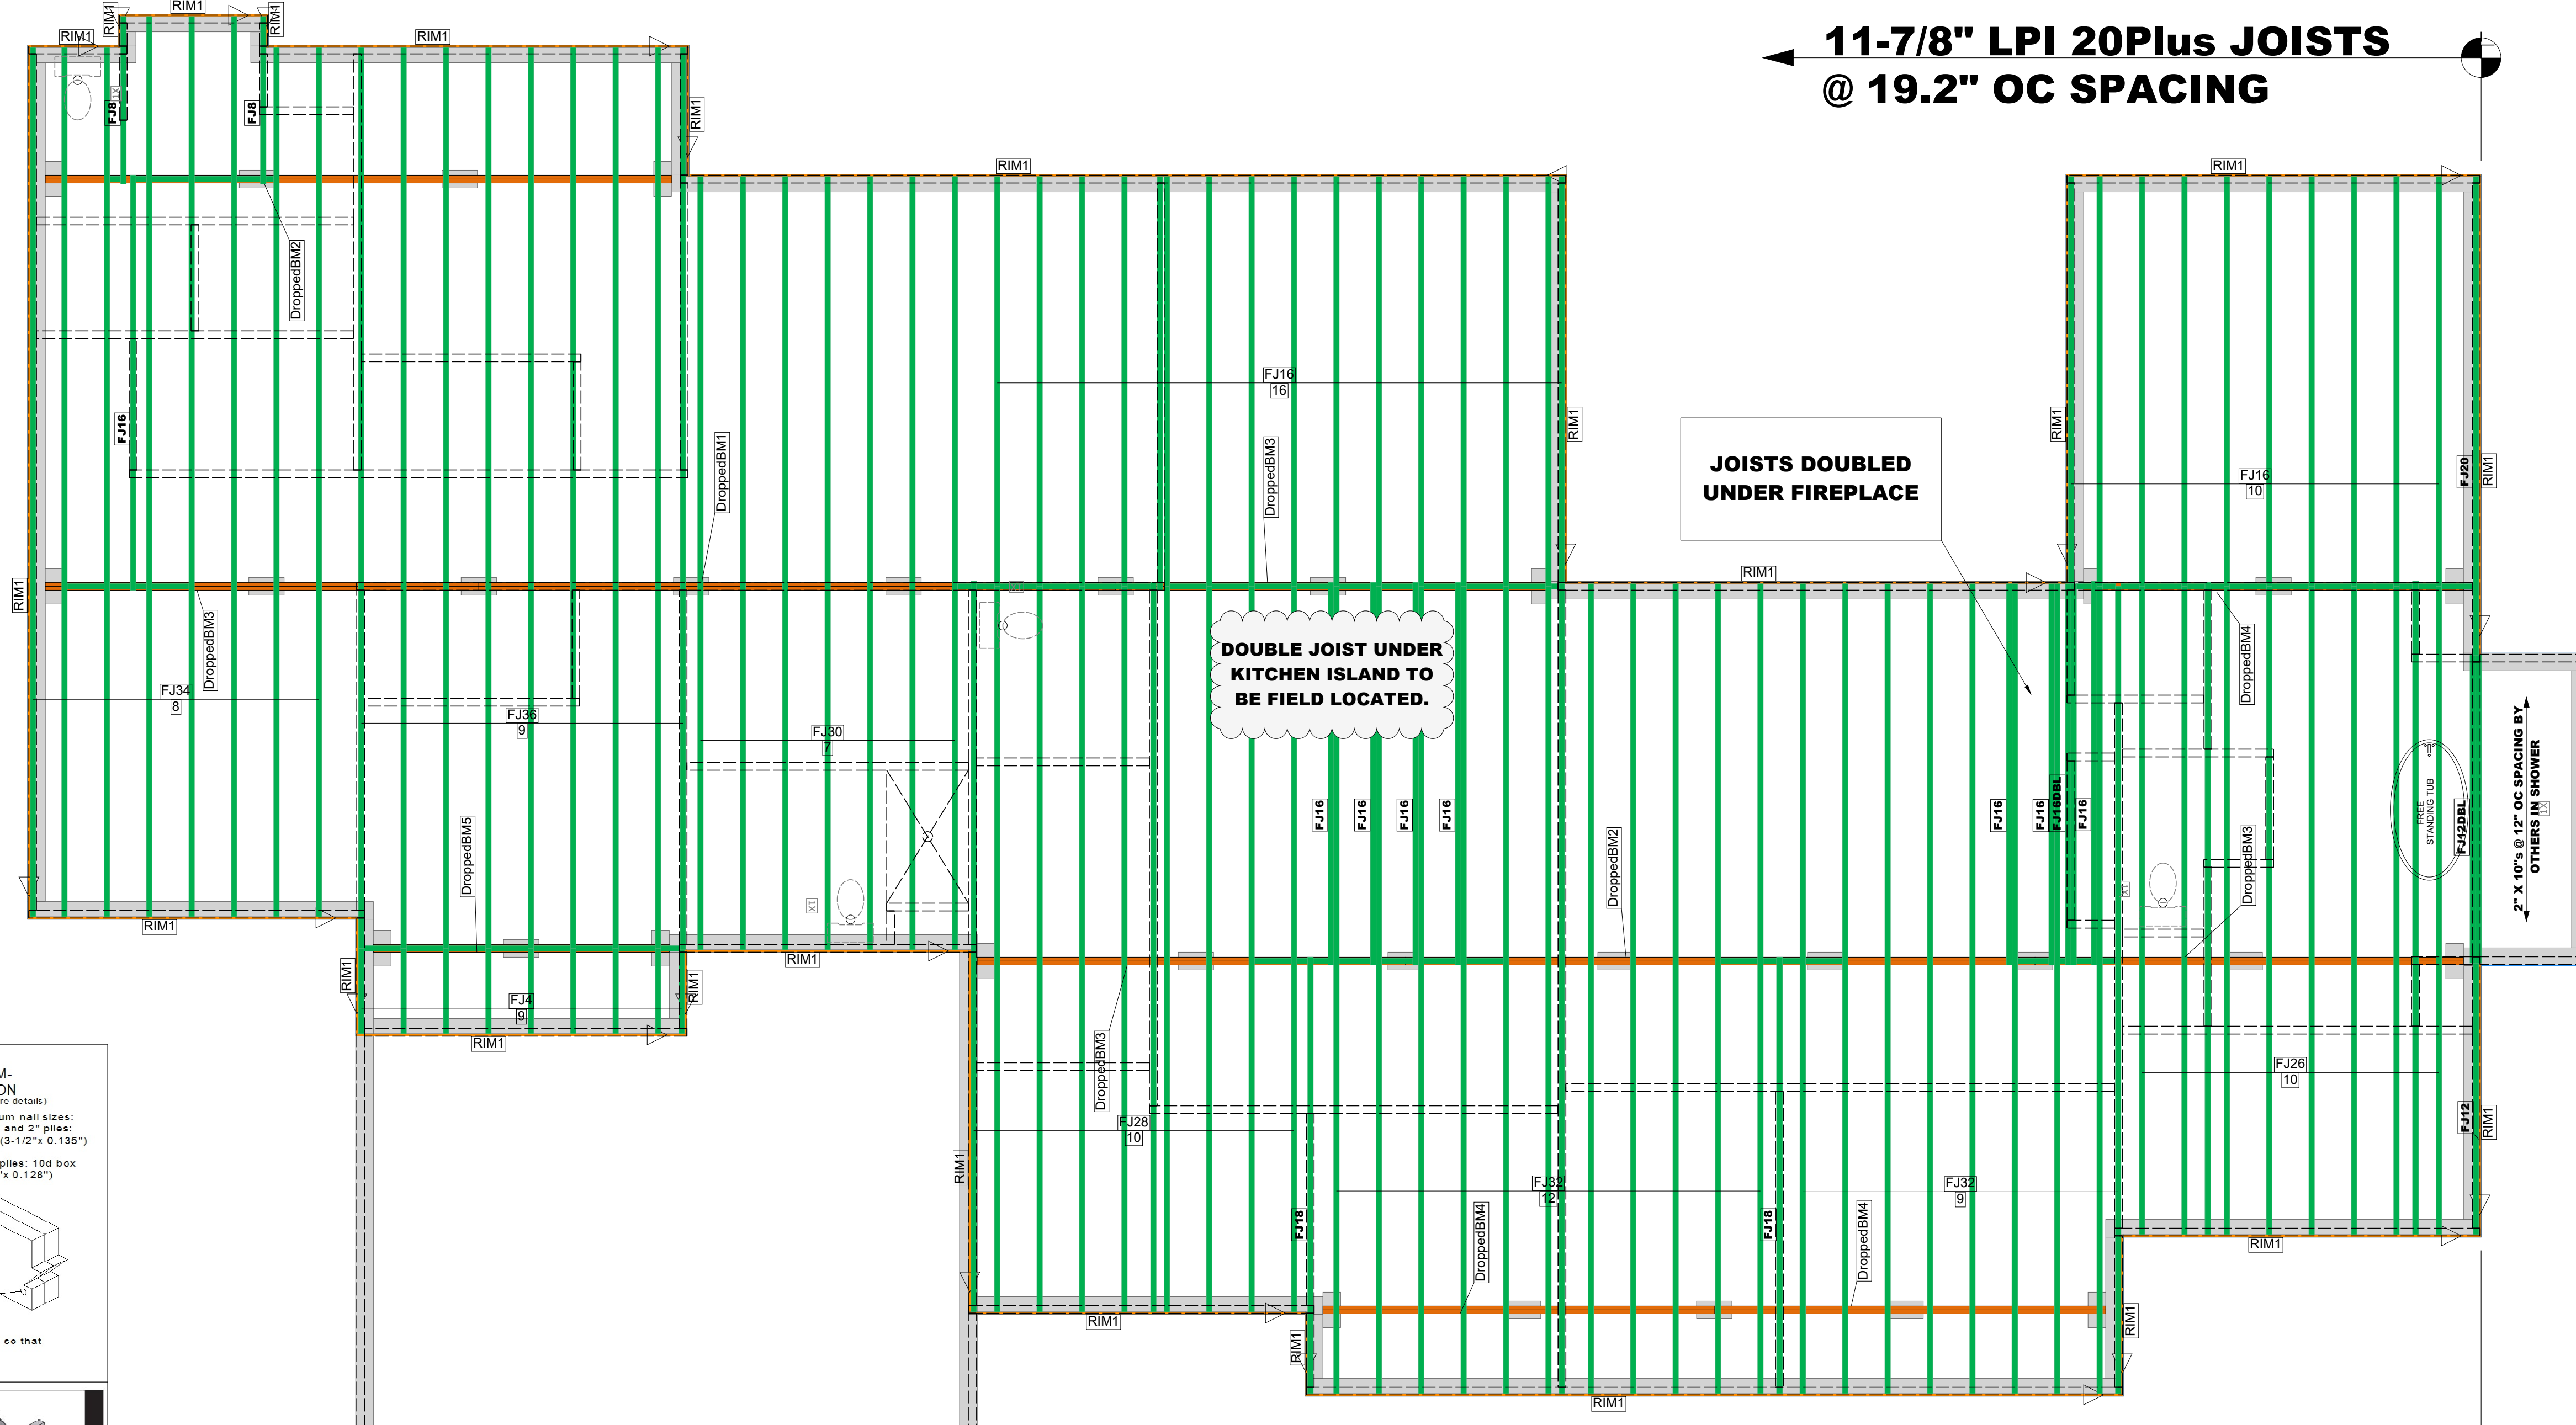

← 11-7/8" LPI 20Plus JOISTS @ 19.2" OC SPACING

← 11-7/8" LPI 20Plus JOISTS @ 19.2" OC SPACING

First Floor System Layout Scale: 1/4" = 1'-0"

Wall Legend	
[Yellow Box]	Bearing Wall
[Blue Box]	Non-Load Bearing Wall

**SALES PRESENTATION DRAWING**  
This layout and associated materials list has been prepared based on project plans and/or information provided to BMC by the builder. It remains the responsibility of the builder, architect, engineer of record, or other responsible persons to review this information to assure that it is appropriate, accurate, complete and complies with applicable building codes.

Architectural Drawings Prepared By:  
Enter Architect Info (or erase this text)  
Original Plan Date: Enter Original Plan Date  
Latest Revision: Enter Latest Revision Date

**RMR CUSTOM HOMES**  
**THE HOBBS RESIDENCE**

TECHNICAL SUPPORT  
Rock Hill, SC - (803) 323-1650  
Columbia, SC - (803) 788-9950  
Locust, NC - (704) 888-4411  
Monroe, NC - (704) 289-8441

REV.	BY	DATE	COMMENTS
XXX			Original System Layout

Drawn By

Release Date  
2/19/2021

BCC #

MyBMC #

Sheet  
1 of 2