



Elevation 5



Elevation 5

NUMBER	DATE	REVISION TABLE	REVISOR	DESCRIPTION

PAGE TITLE

DRAWINGS PROVIDED BY:

DATE:

2/5/2023

SCALE:

SHEET:

P-1



Elevation 7



Elevation 7

REVISION TABLE		
NUMBER	DATE	DESCRIPTION

DRAWINGS PROVIDED BY:

DATE:

2/5/2023

SCALE:

SHEET:



Exterior Elevation Right 2



Exterior Elevation Left 2

REVISION TABLE		
NUMBER	DATE	DESCRIPTION


DRAWINGS PROVIDED BY:

DATE:

2/5/2023

SCALE:

SHEET:

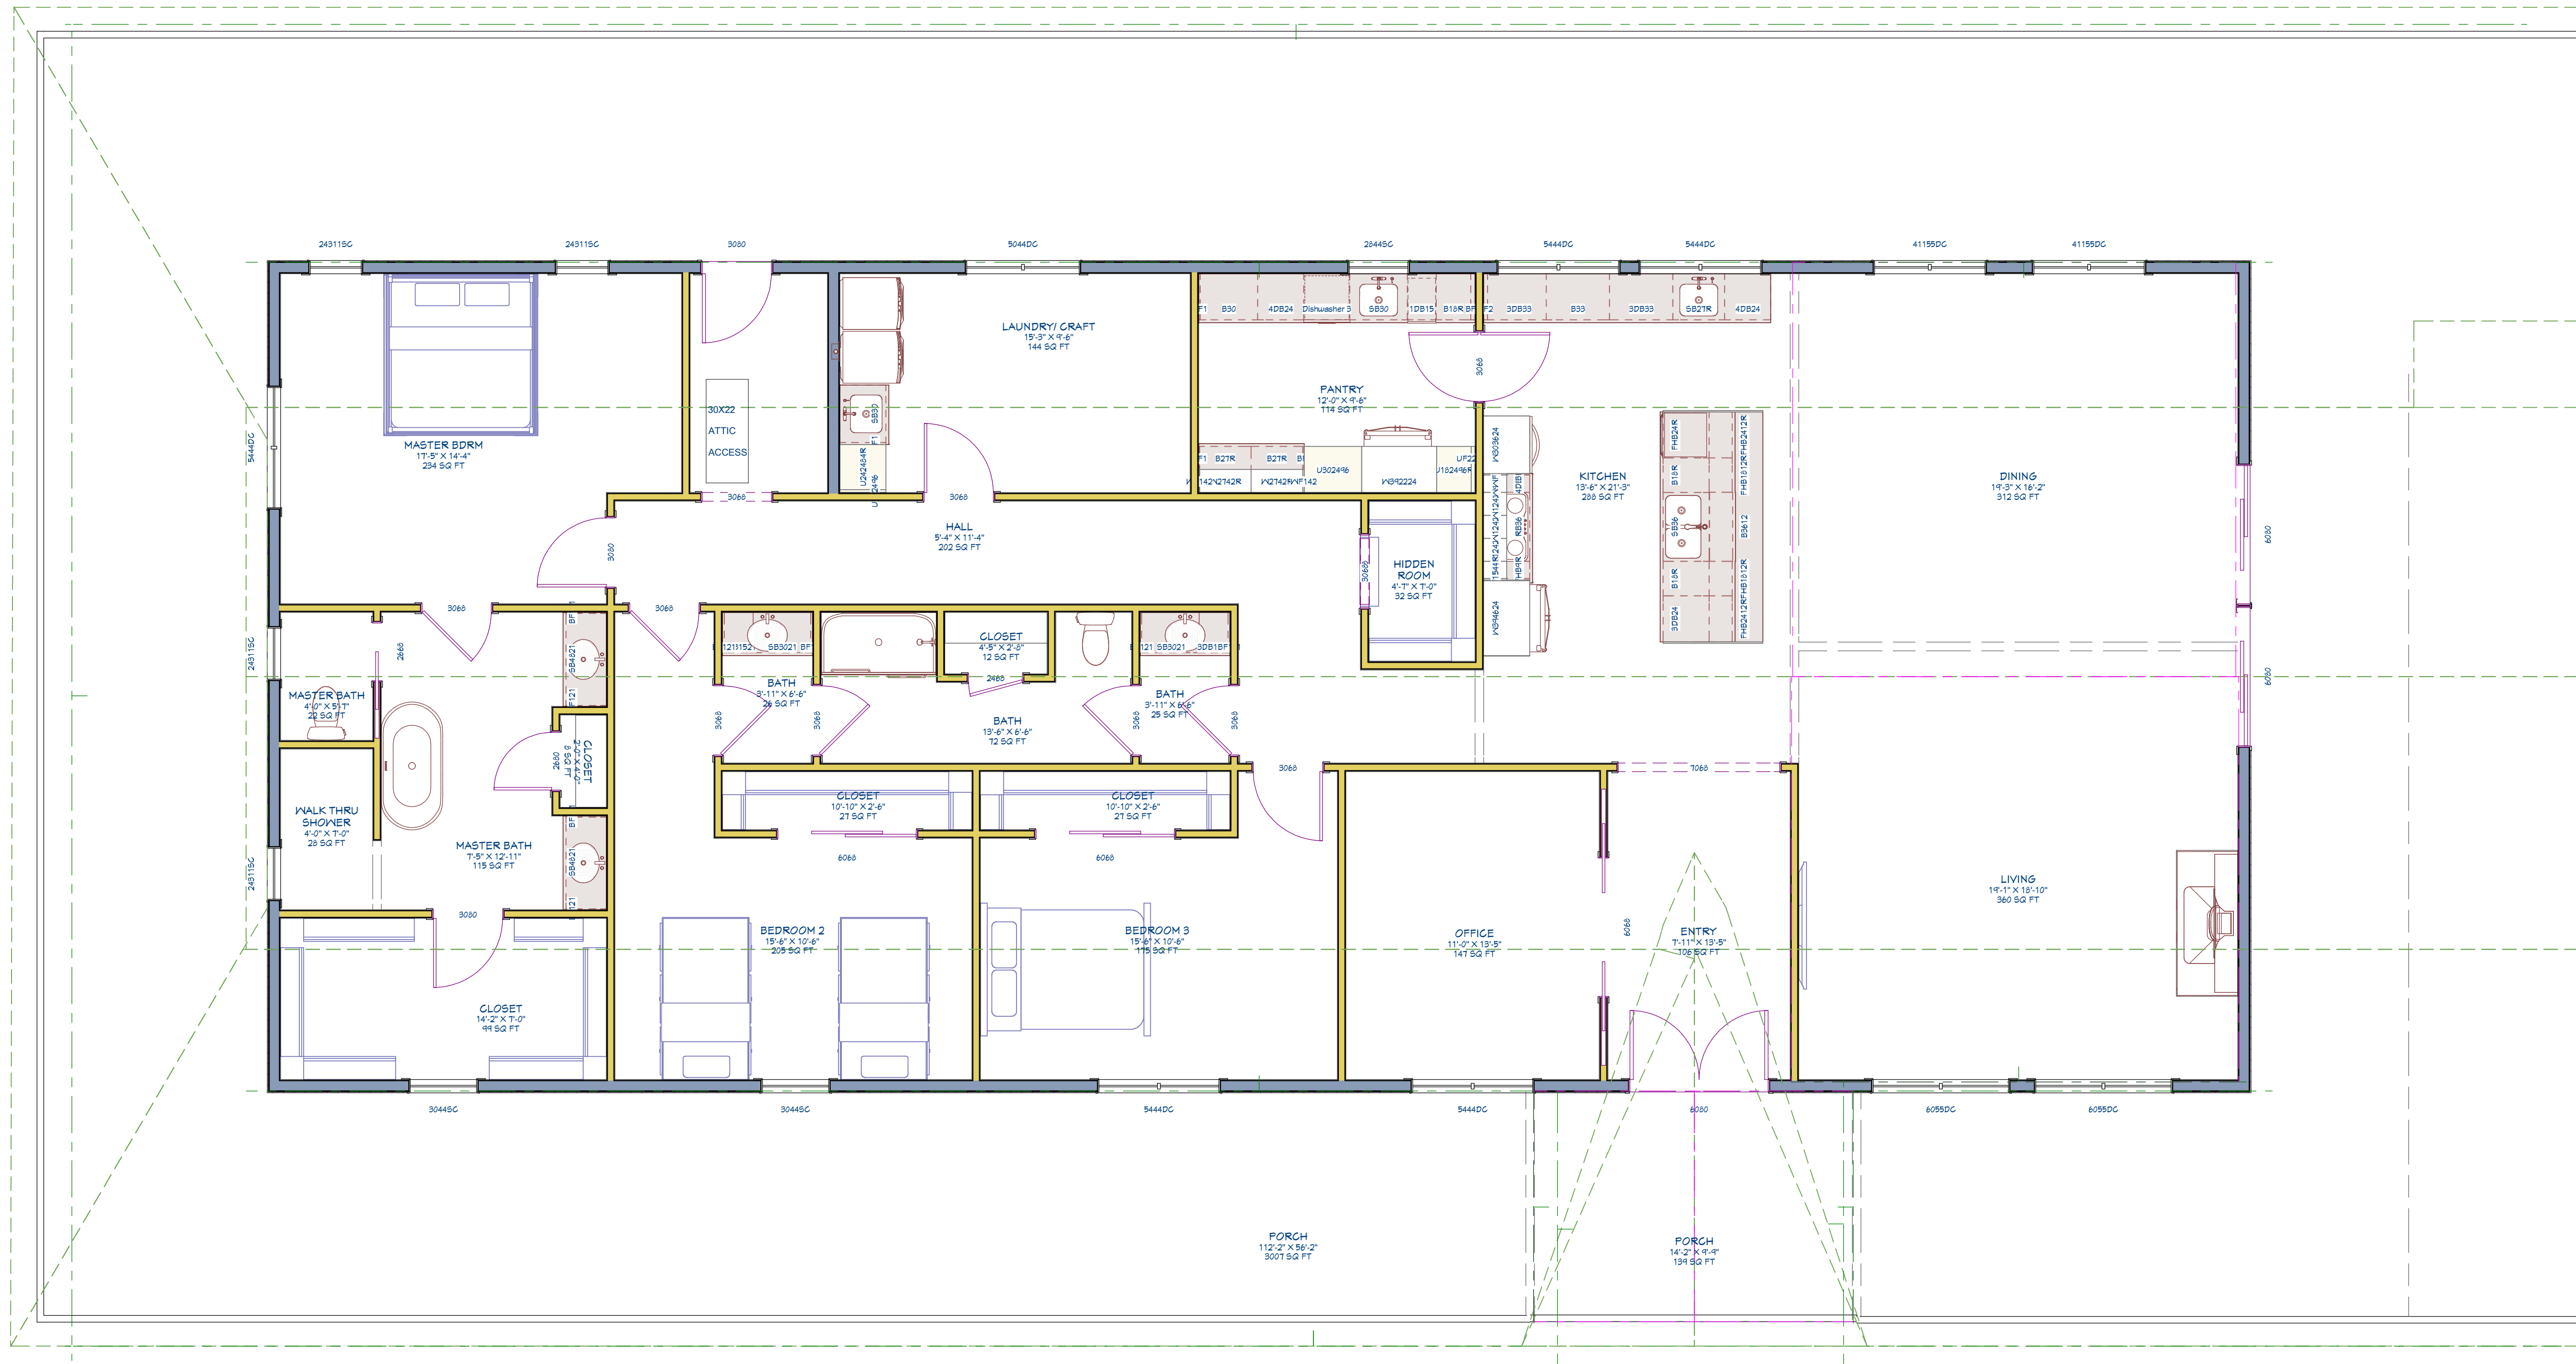

1st Floor

NUMBER	DATE	REVISION BY	DESCRIPTION

DRAWINGS PROVIDED BY:


DATE:

2/5/2023

SCALE:

SHEET:



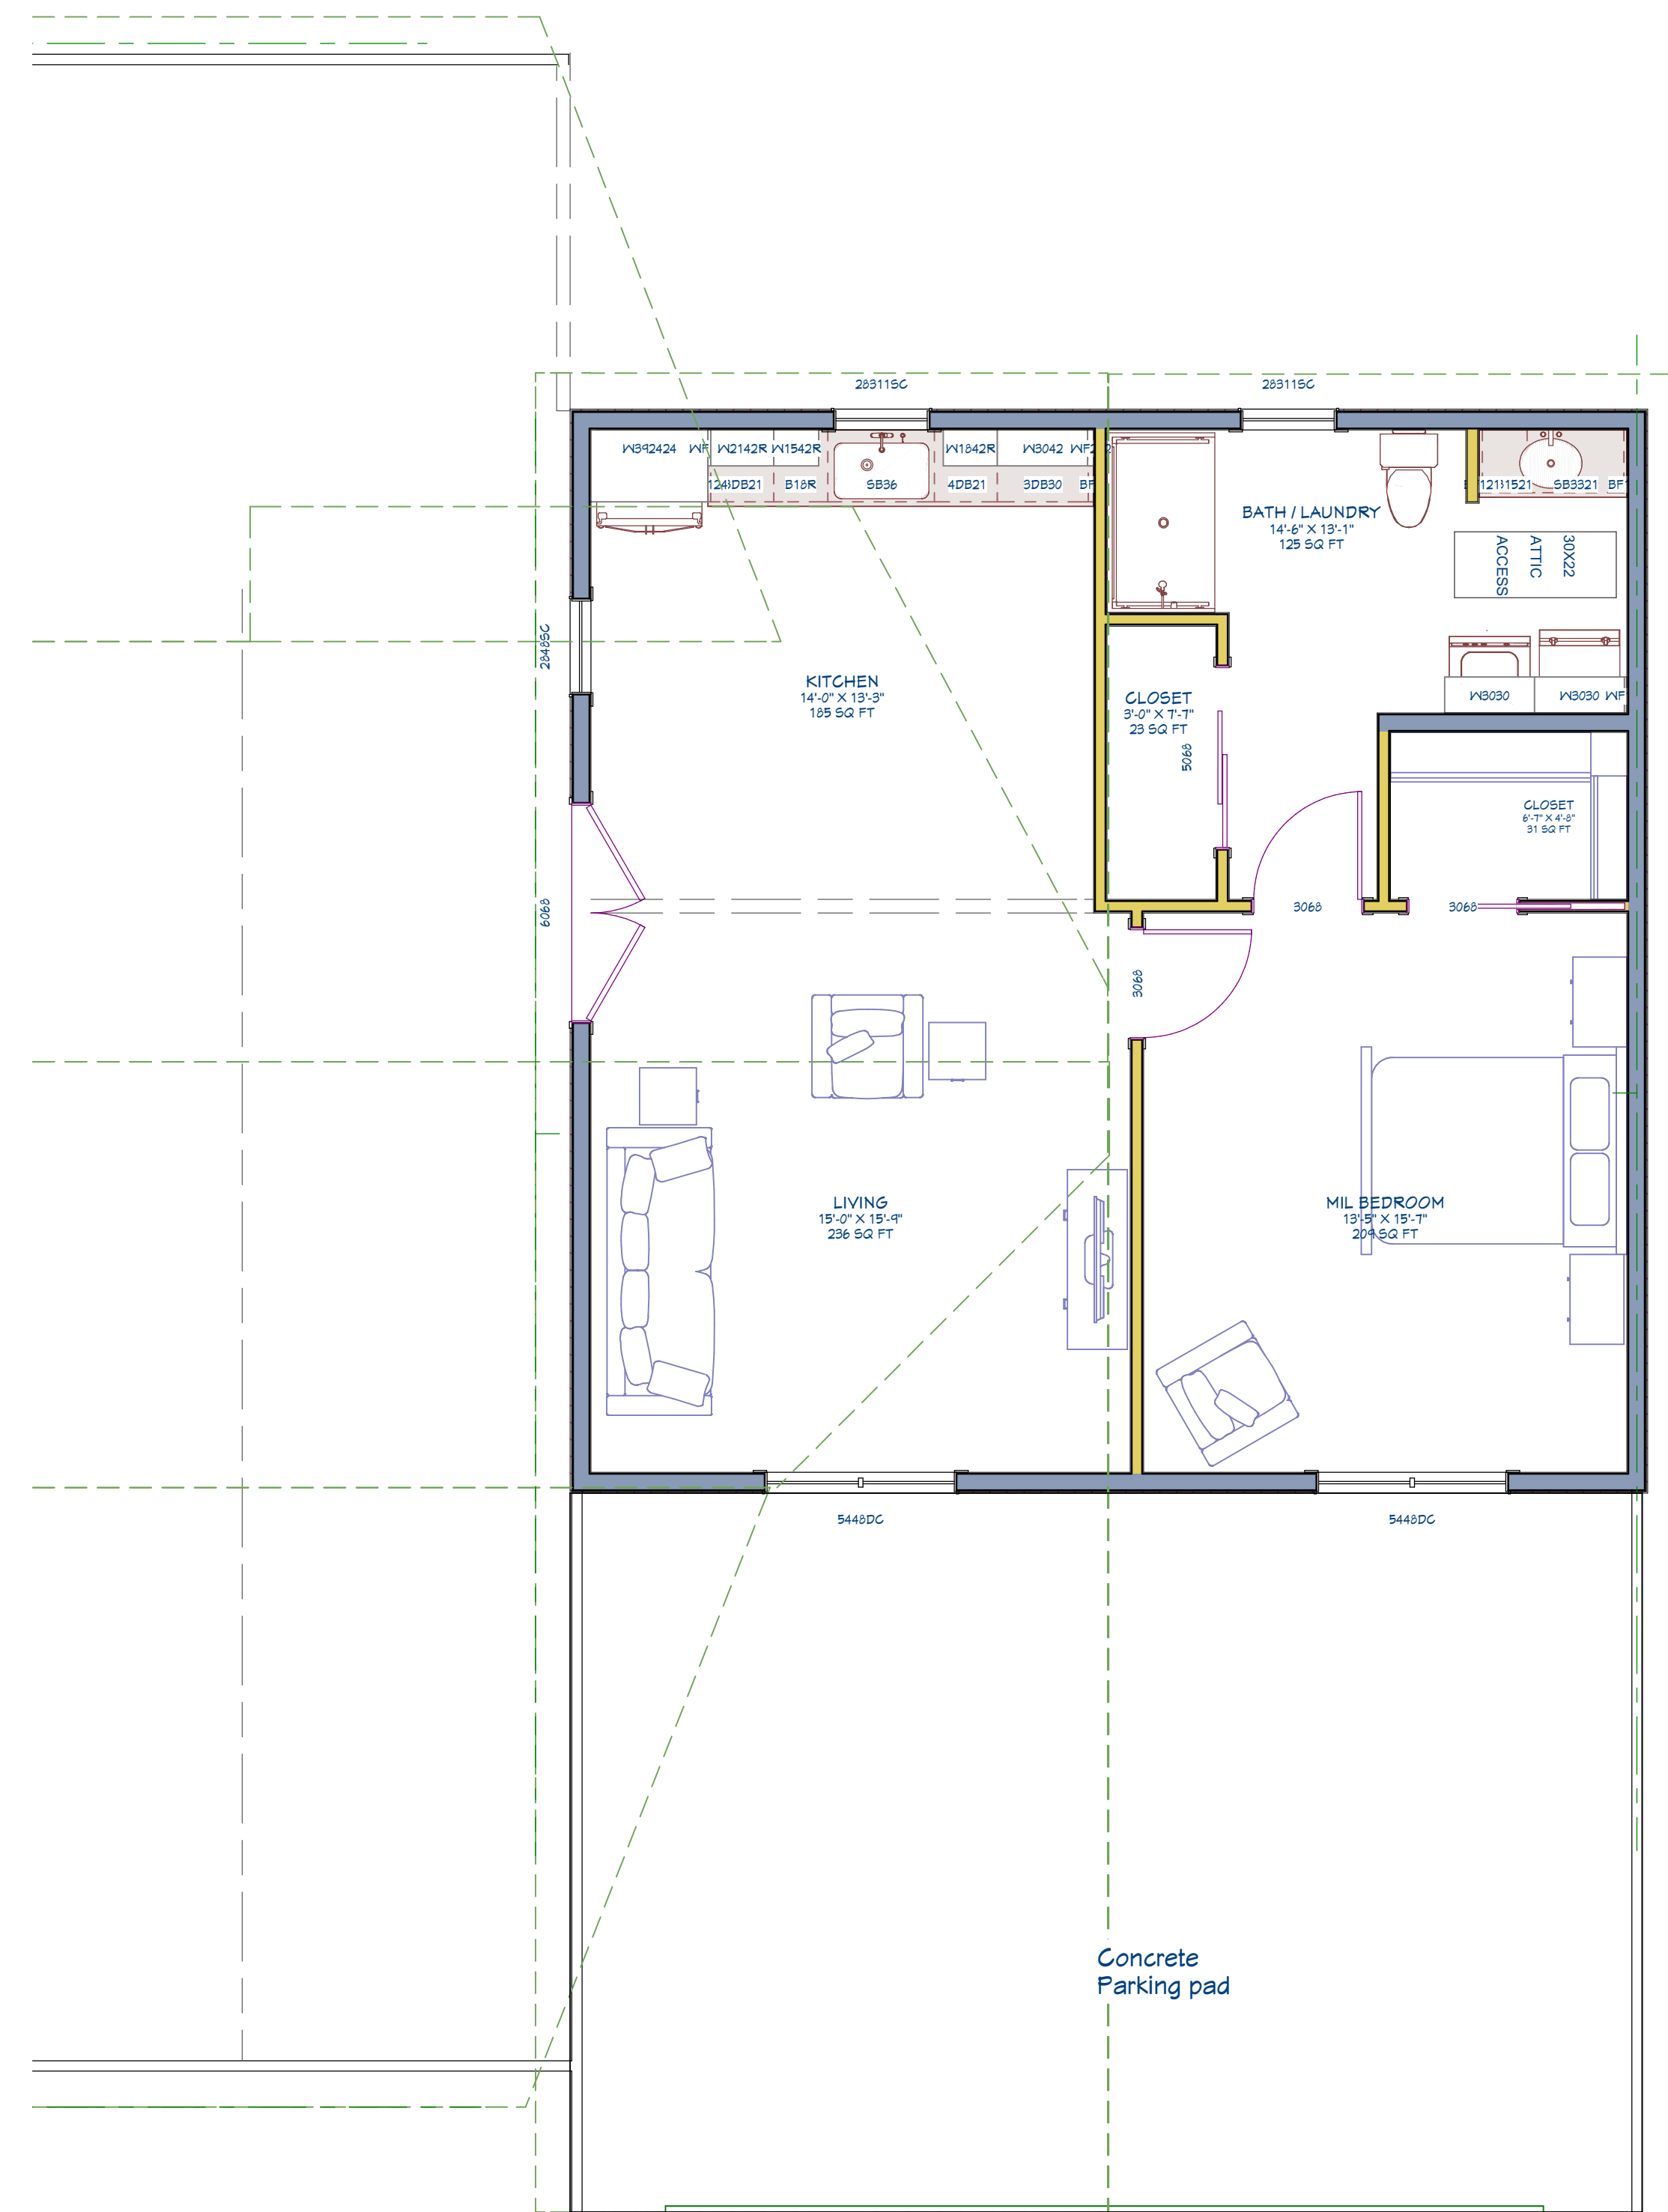

1st Floor

NUMBER	DATE	REVISION TABLE	REVISED BY	DESCRIPTION


DRAWINGS PROVIDED BY:

DATE:

2/5/2023

SCALE:

SHEET:

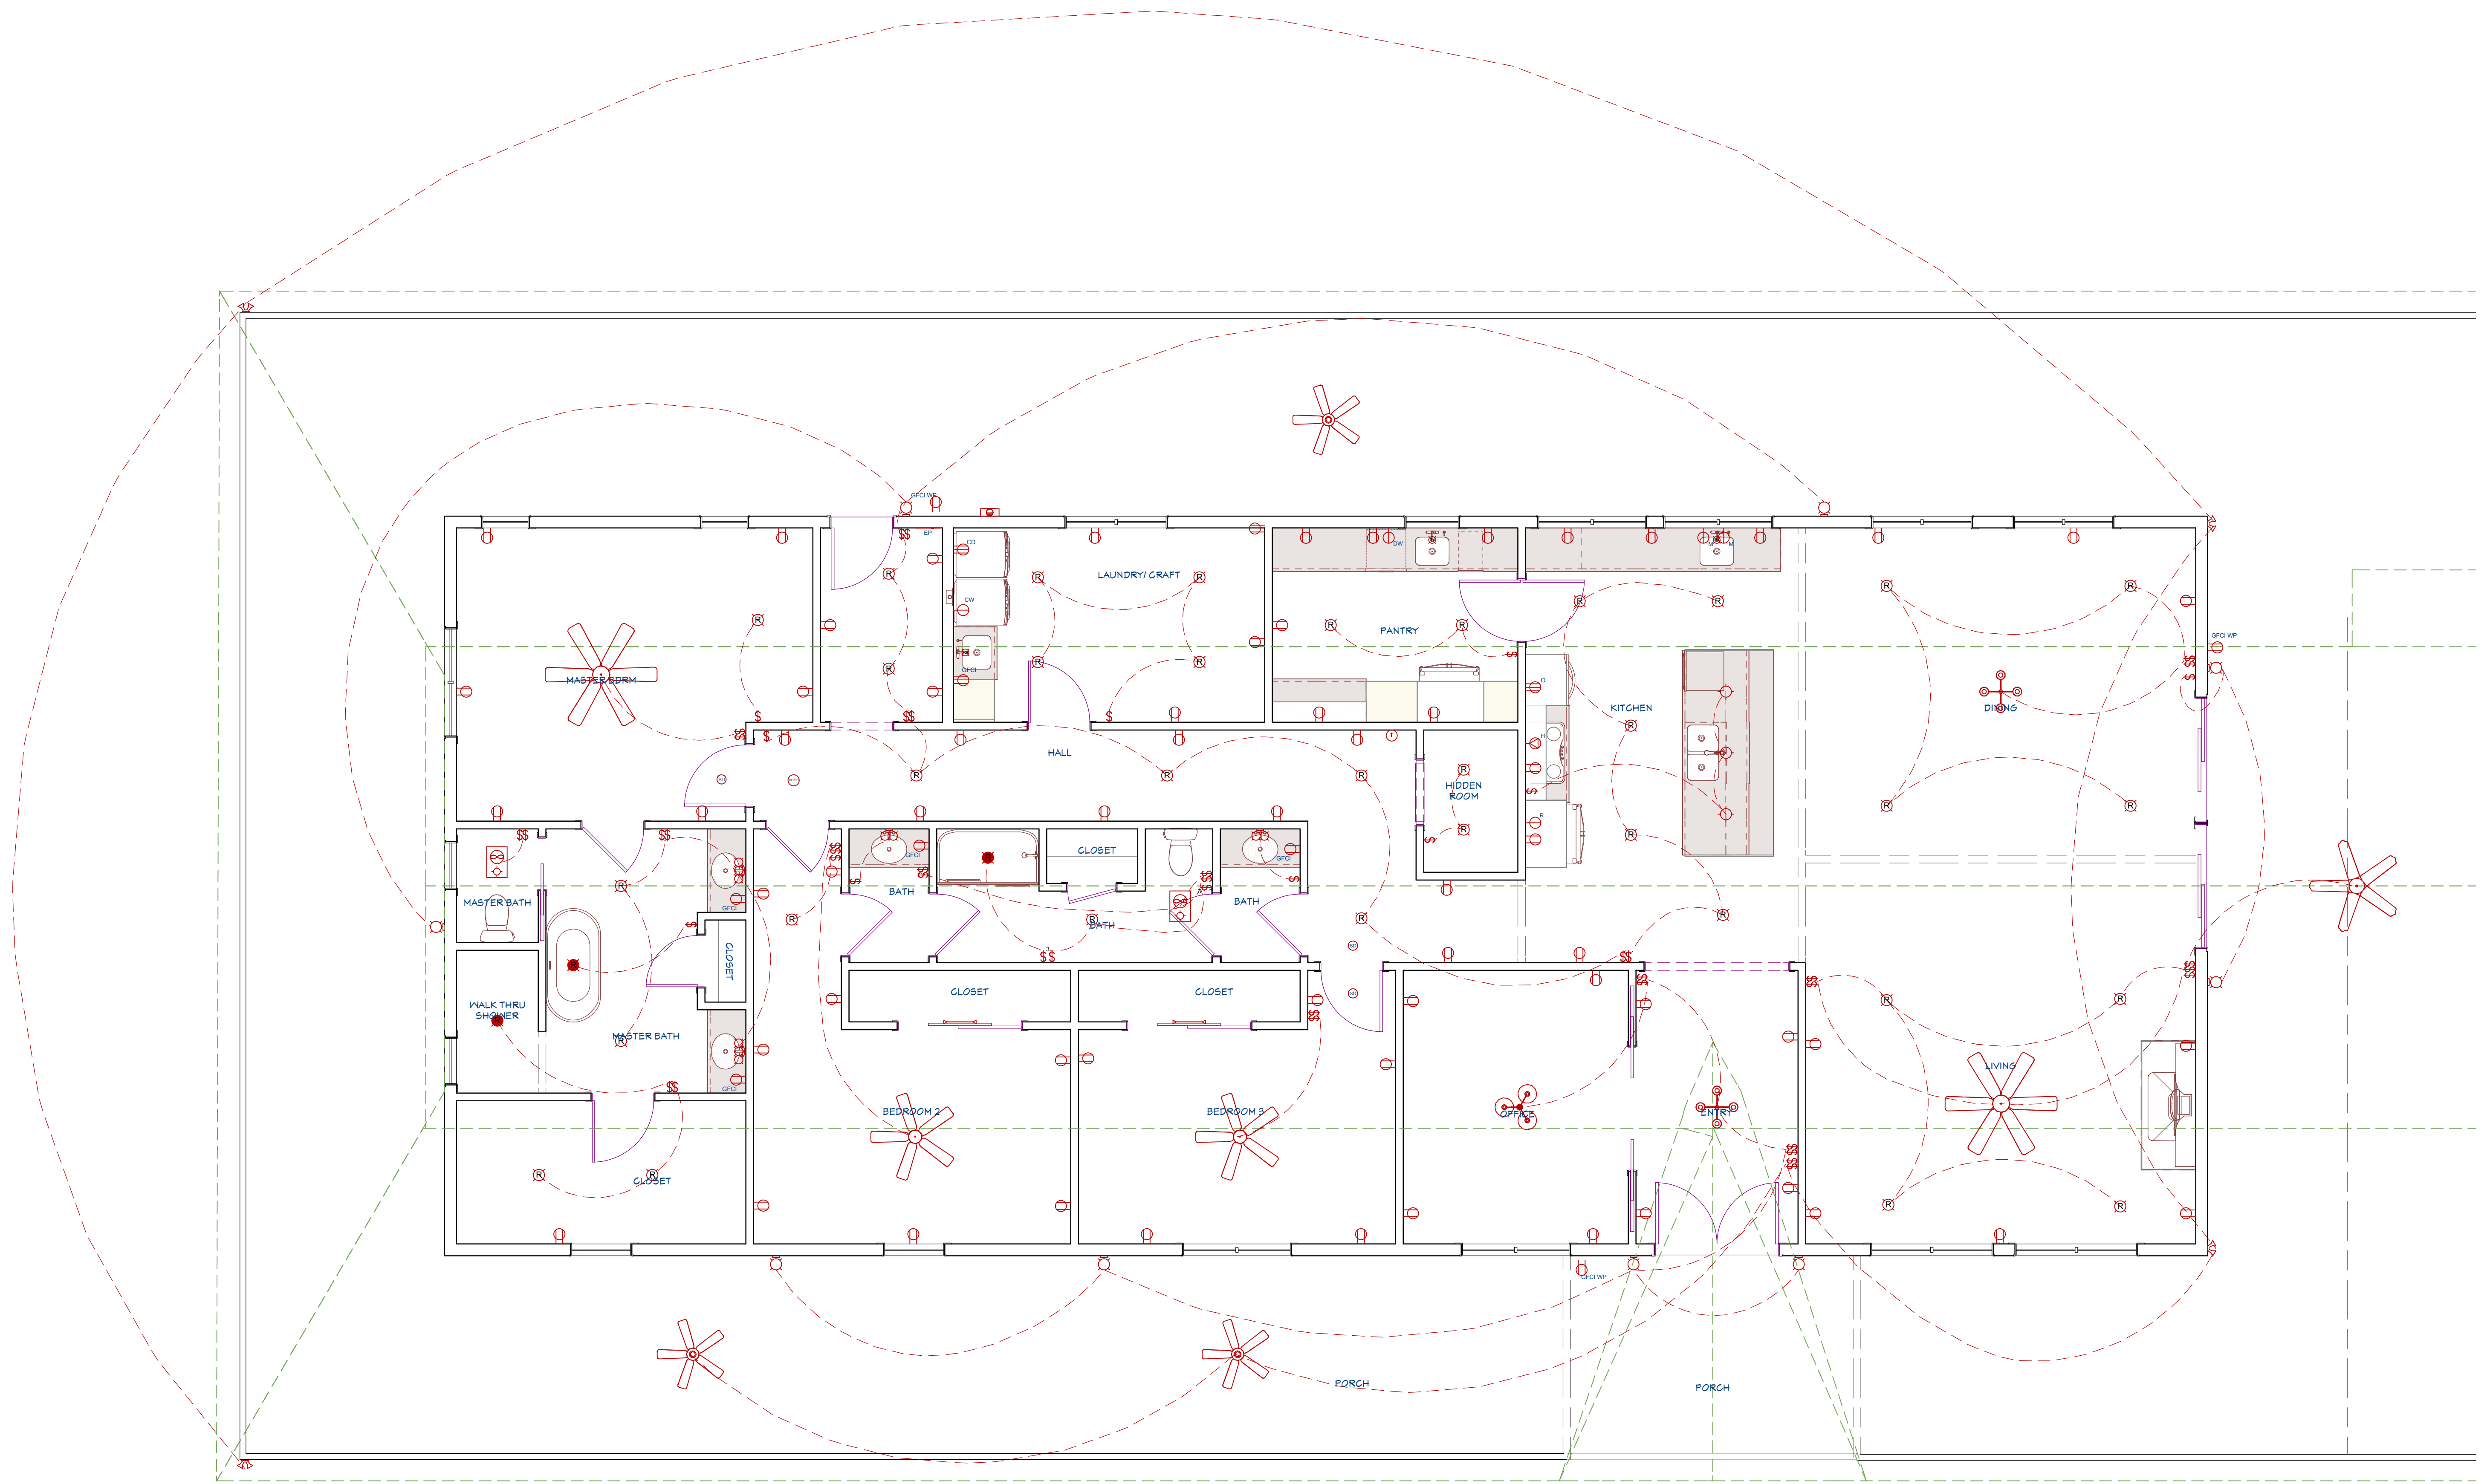

LIVING AREA
3940 SQ FT

1st Floor

NUMBER	DATE	REVISION BY	DESCRIPTION


DRAWINGS PROVIDED BY:

DATE:

2/5/2023

SCALE:

SHEET:

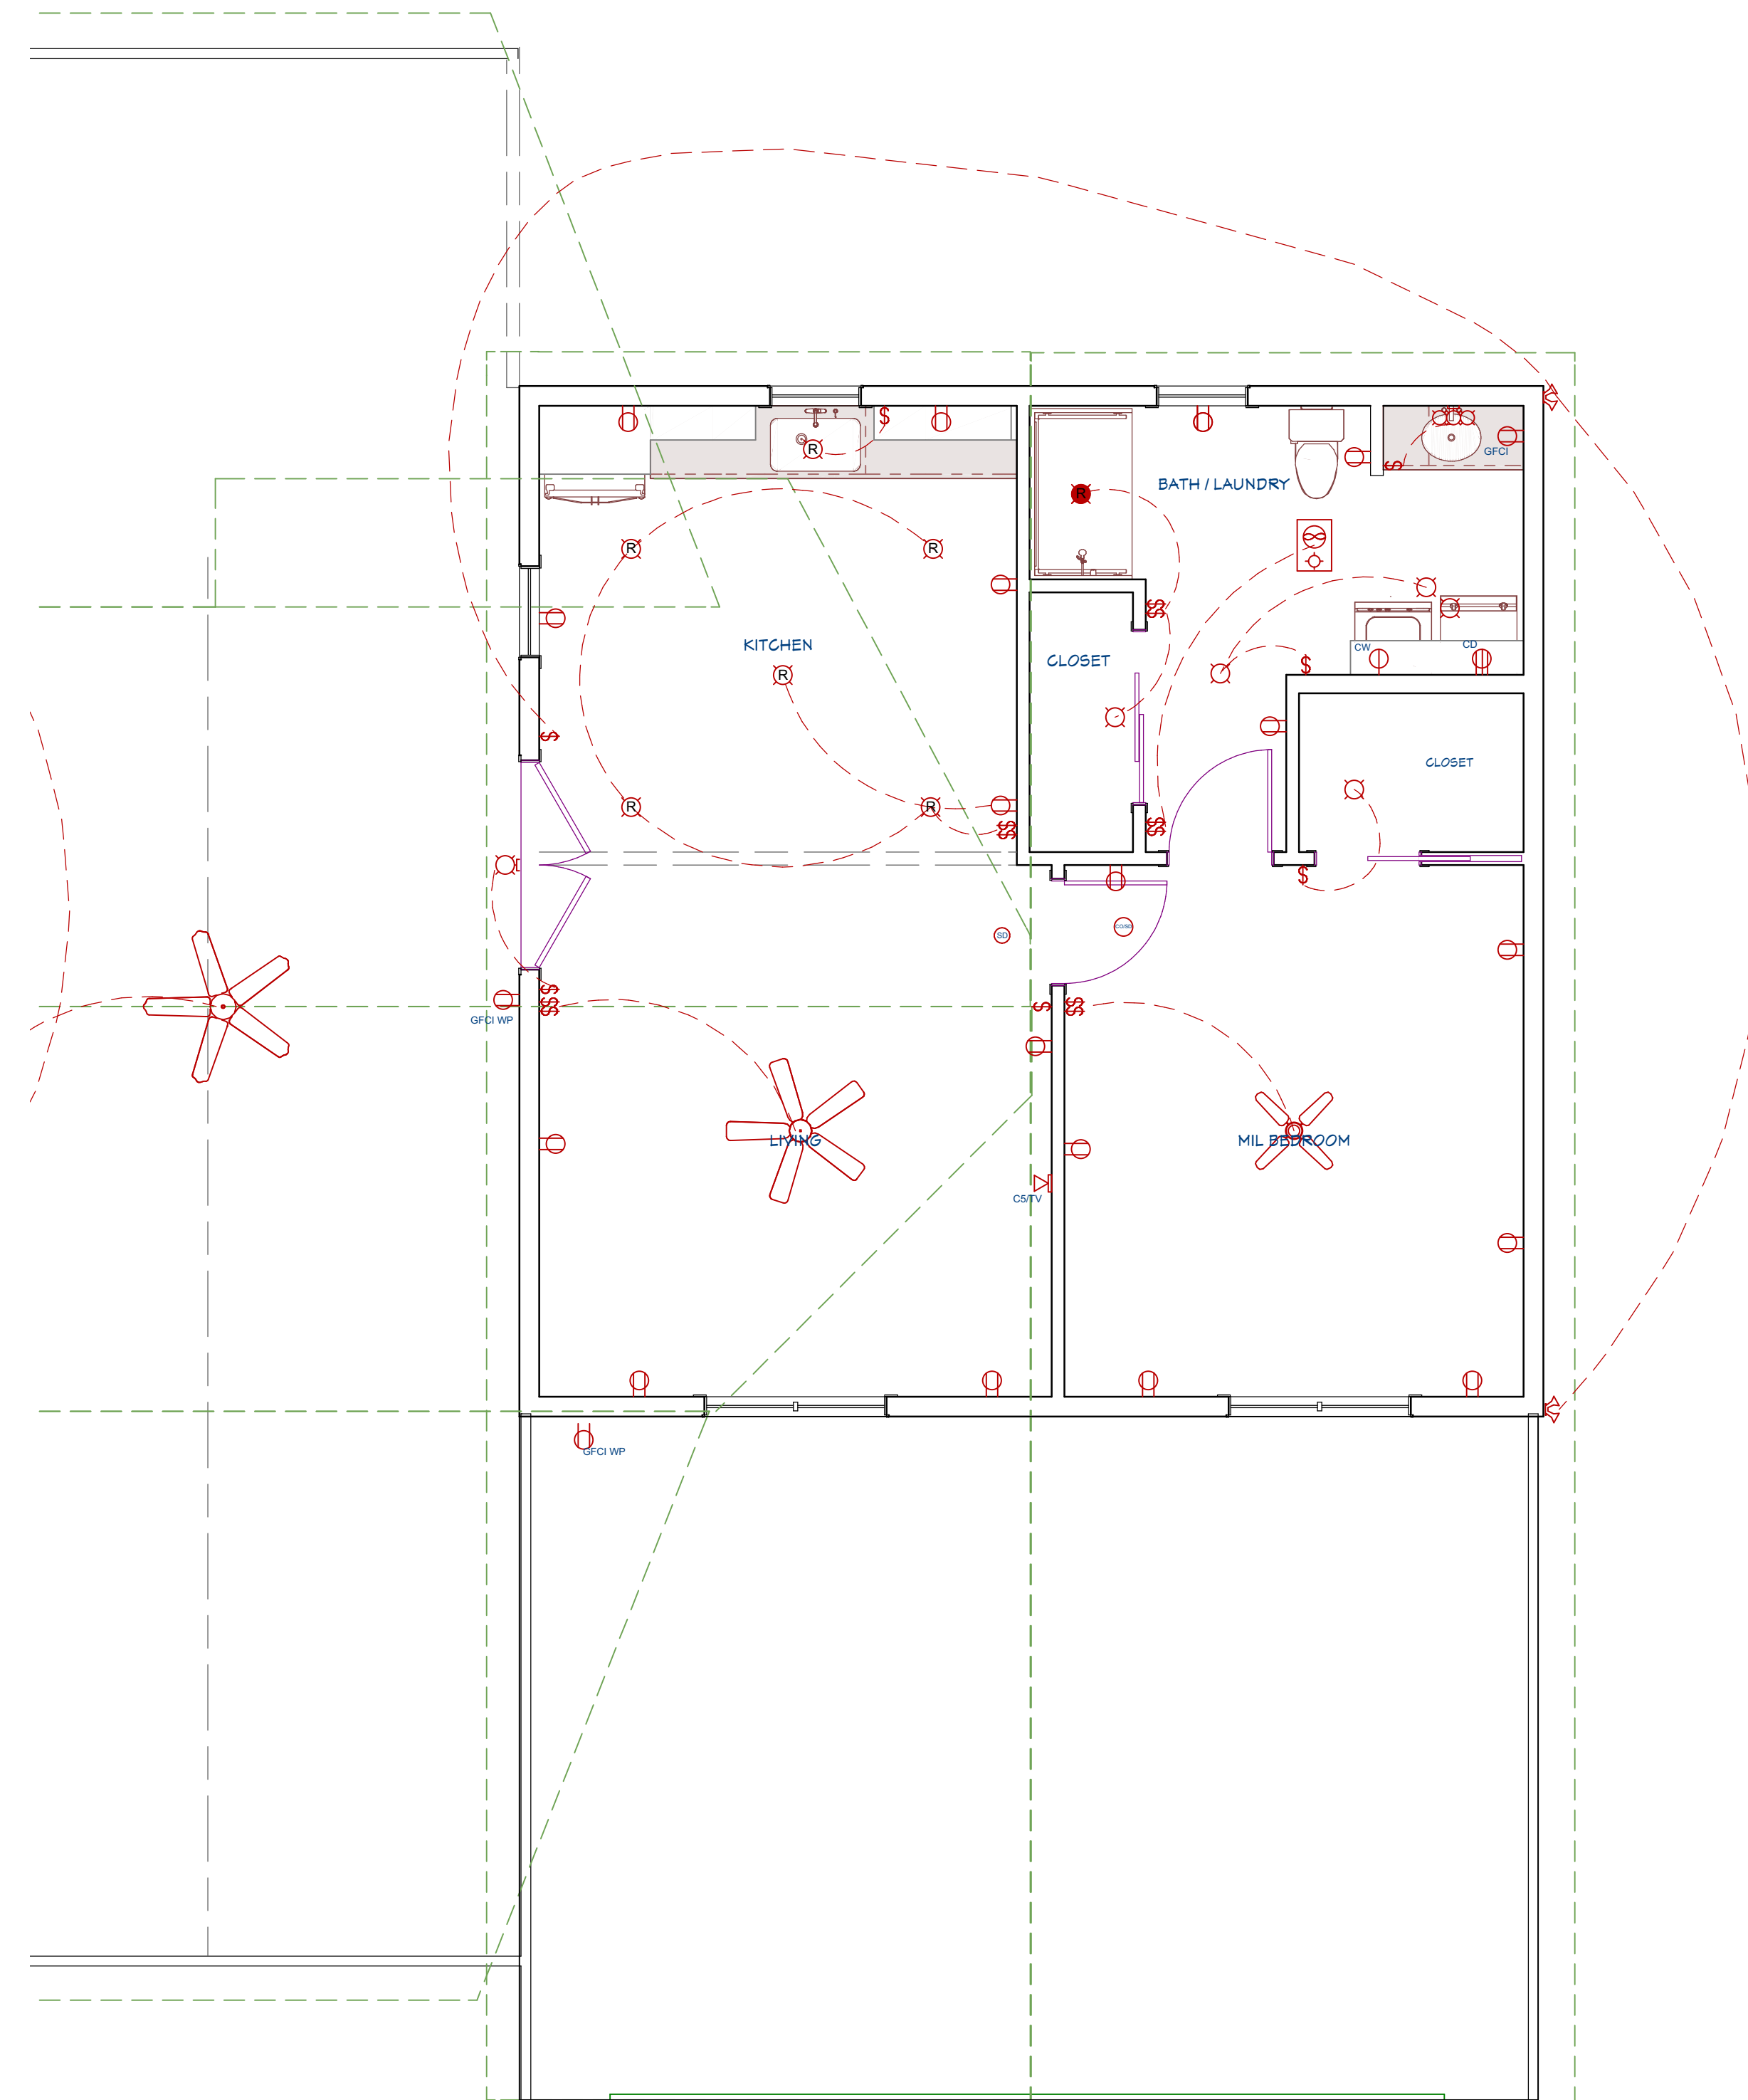

1st Floor

REVISION TABLE	
NUMBER	DESCRIPTION


DRAWINGS PROVIDED BY:

DATE:

2/5/2023

SCALE:

SHEET:

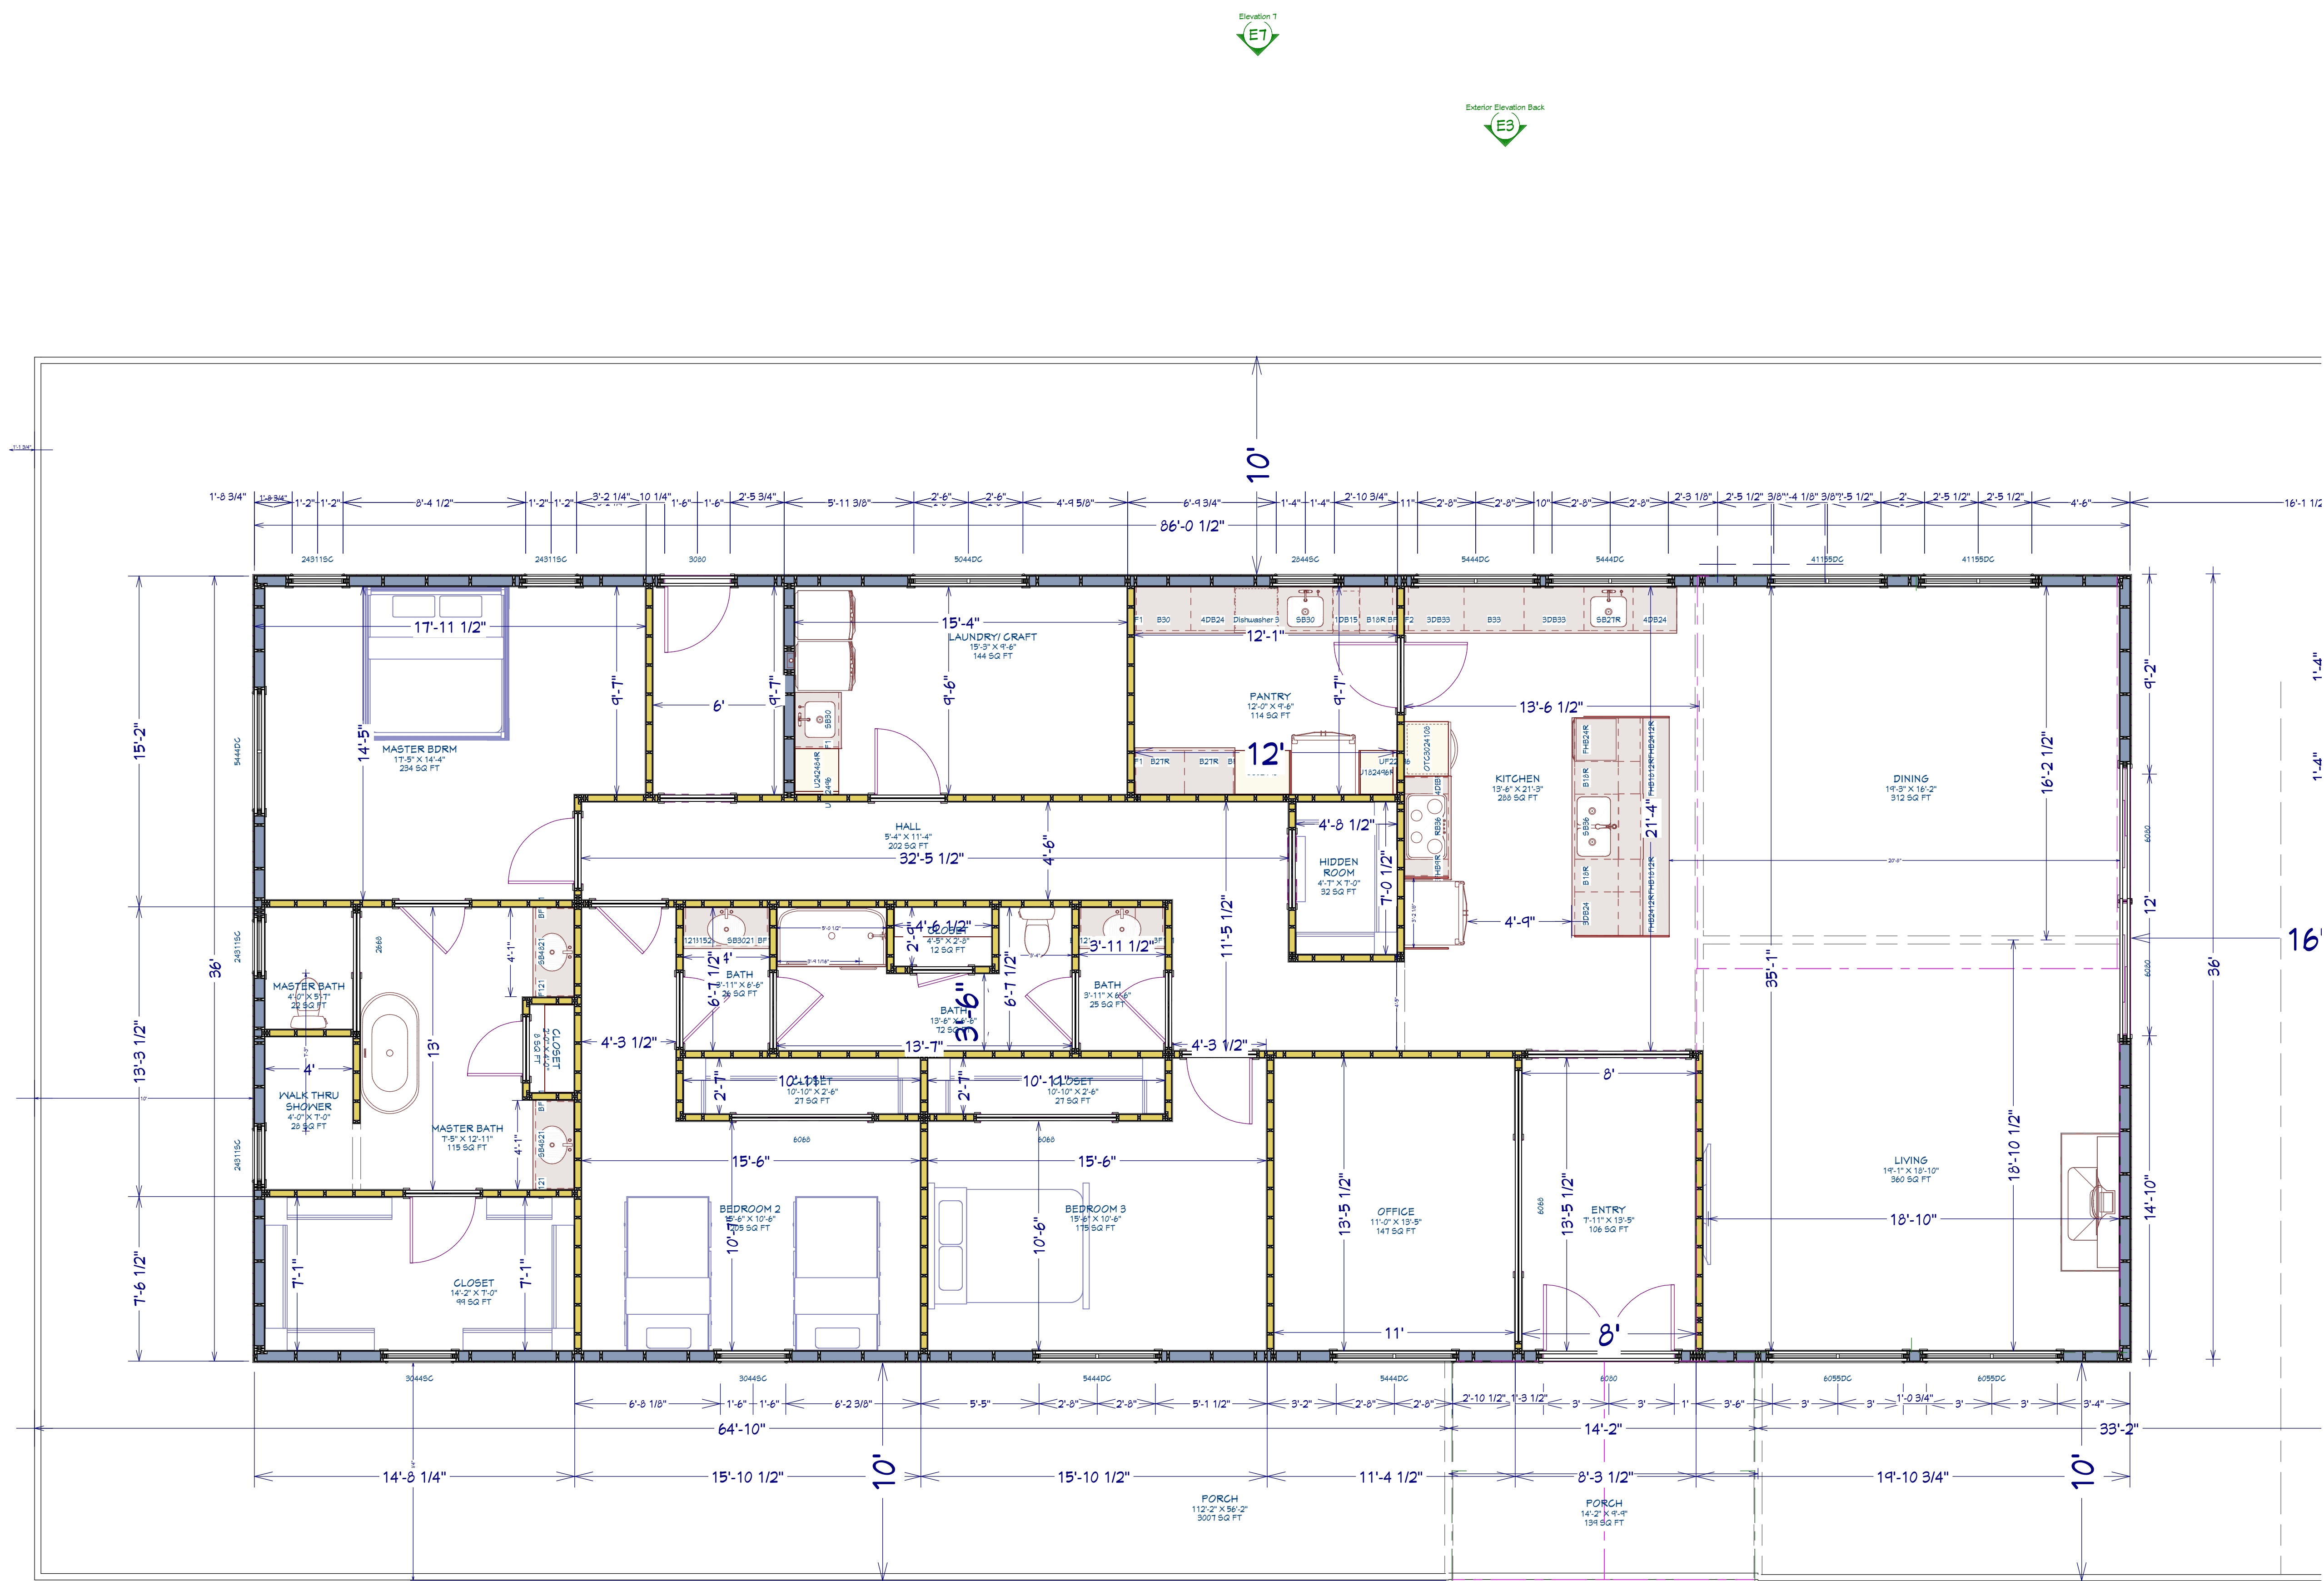

Elevation 1
E1

Exterior Elevation Back
E3

Exterior Elevation Left
E6

LIVING AREA
3440 SQ FT
E1

NUMBER	DATE	REVISION BY	DESCRIPTION


DRAWINGS PROVIDED BY:

DATE:

2/5/2023

SCALE:

SHEET:

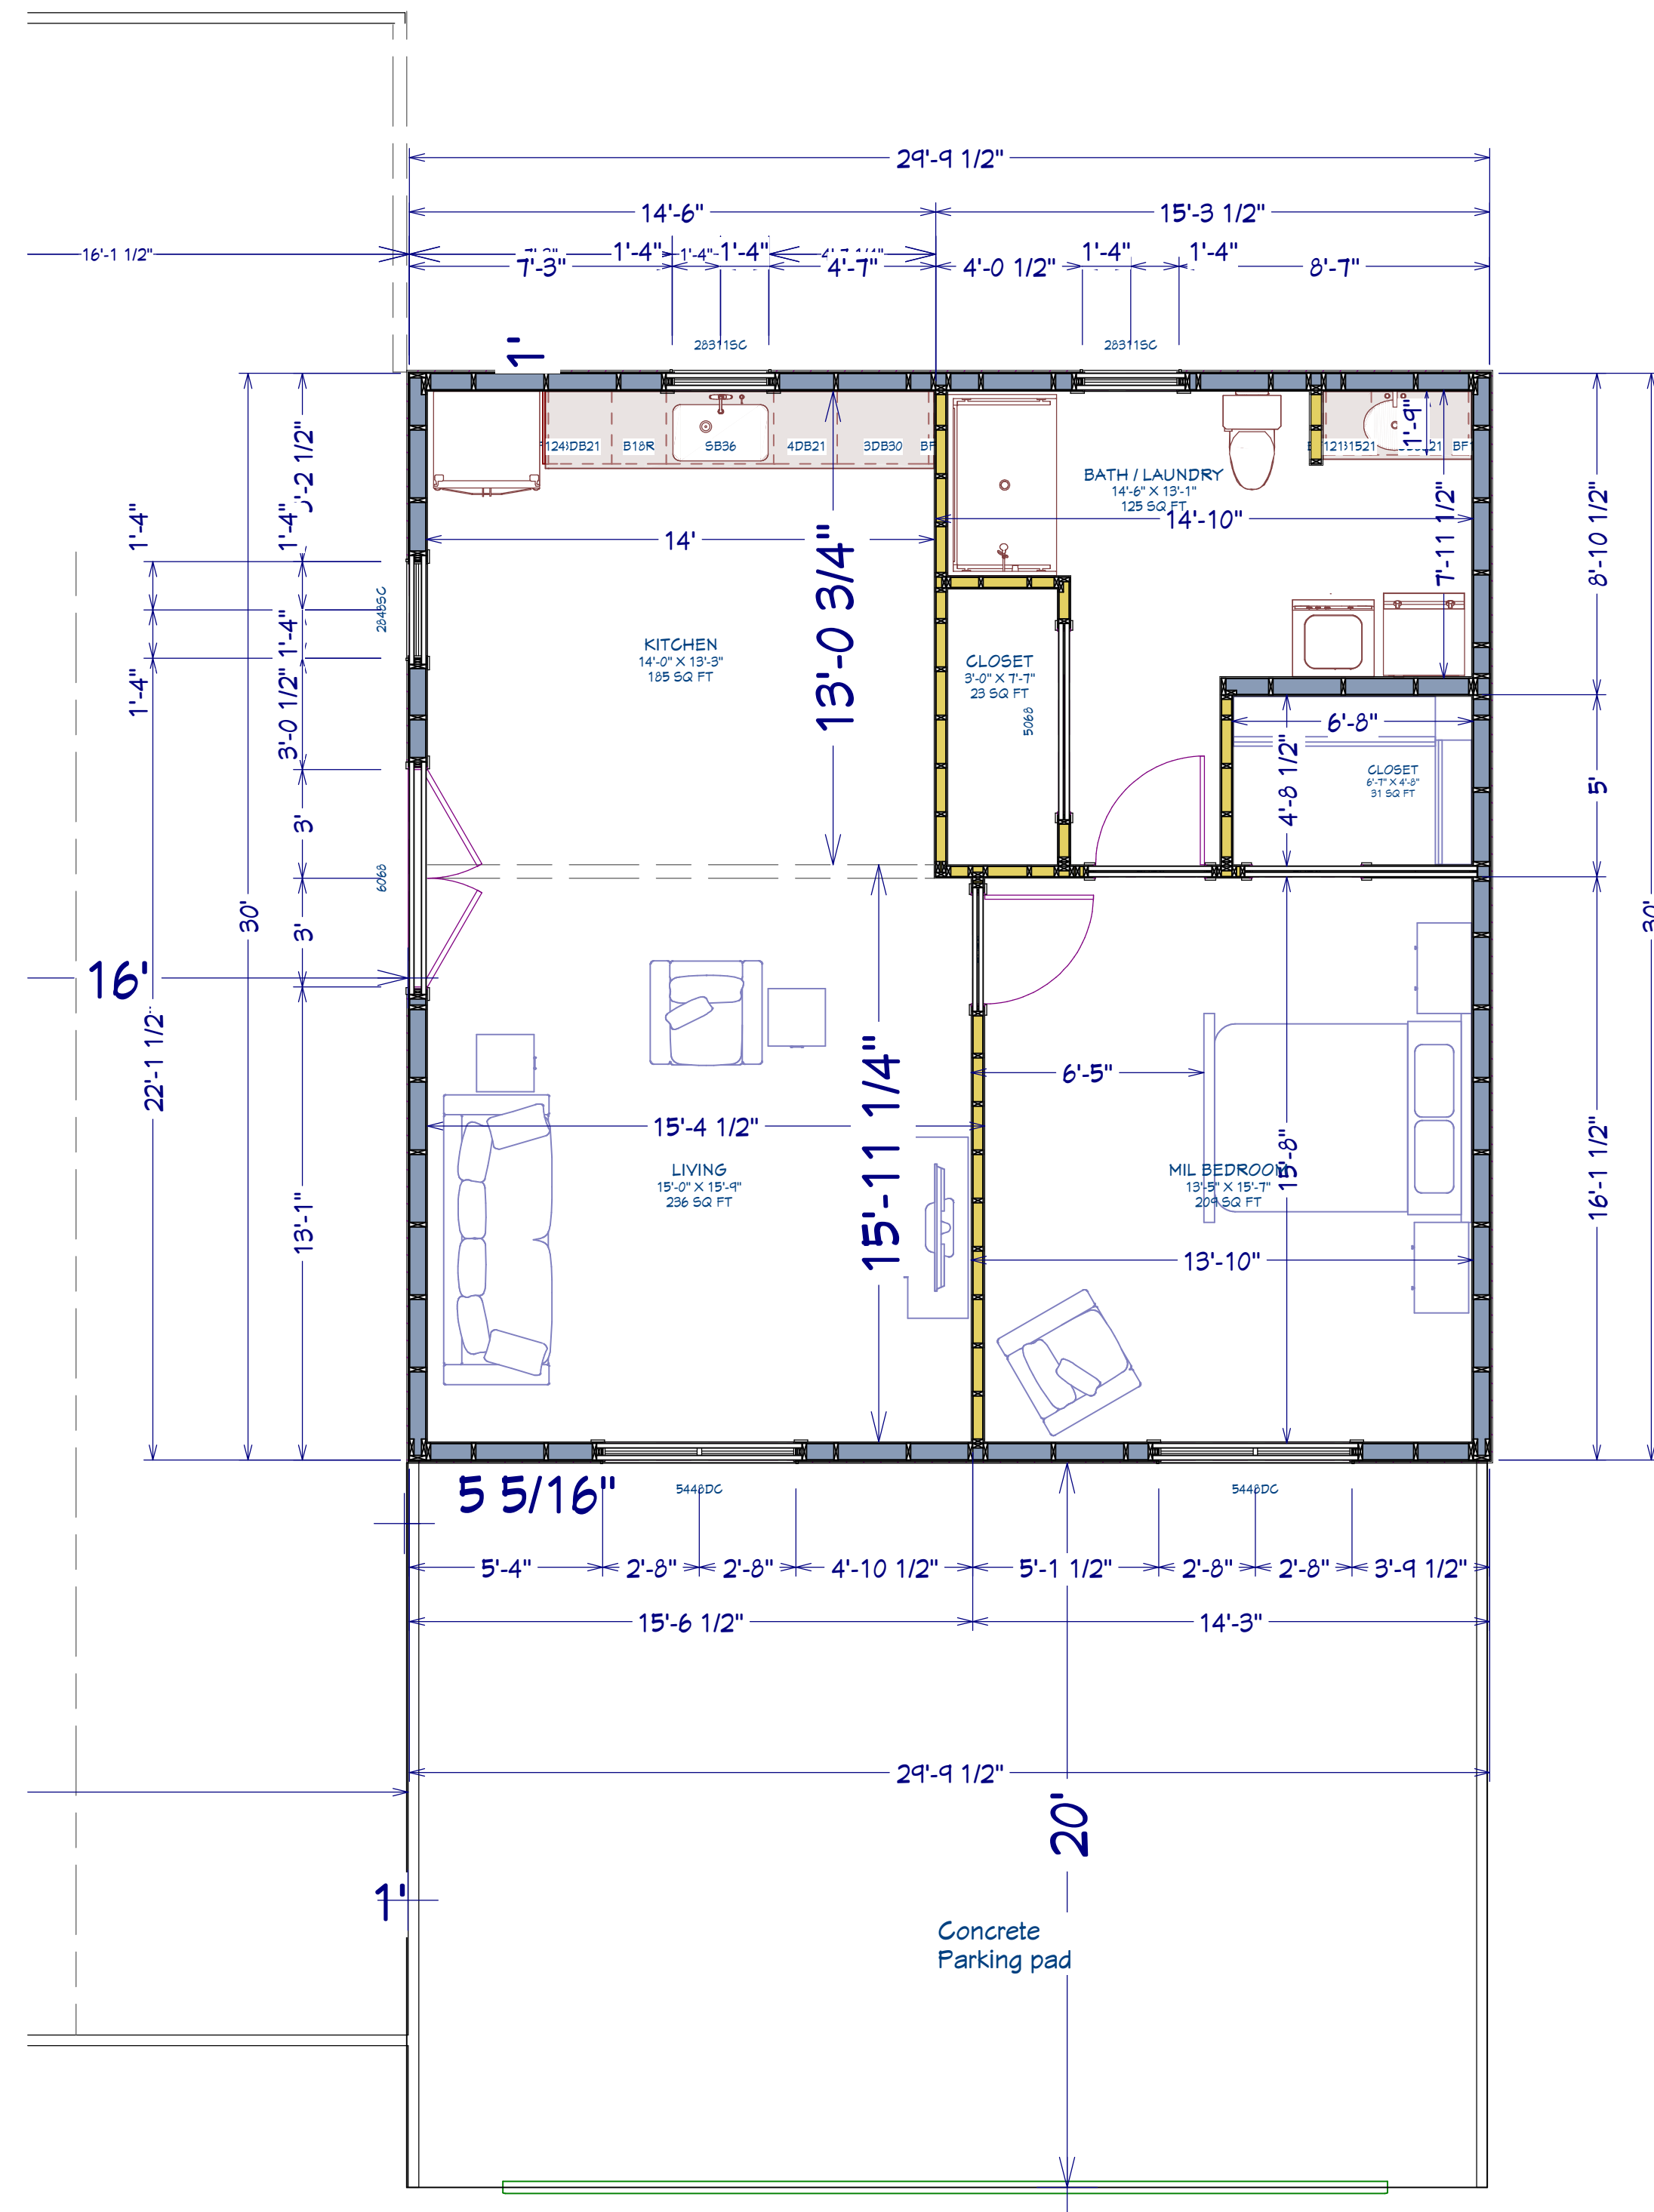

1st Floor

REVISION TABLE	
NUMBER	DATE

REVISIONS PROVIDED BY:

DATE:

SCALE:

SHEET: