



Elevation 5



Elevation 5

NUMBER	DATE	REVISION TABLE	REVISOR	DESCRIPTION

PAGE TITLE

DRAWINGS PROVIDED BY:

DATE:

2/5/2023

SCALE:

SHEET:

P-1



Elevation 7



Elevation 7

REVISION TABLE		
NUMBER	DATE	DESCRIPTION

DRAWINGS PROVIDED BY:

DATE:

2/5/2023

SCALE:

SHEET:



Exterior Elevation Right 2



Exterior Elevation Left 2

REVISION TABLE		
NUMBER	DATE	DESCRIPTION


DRAWINGS PROVIDED BY:

DATE:

2/5/2023

SCALE:

SHEET:

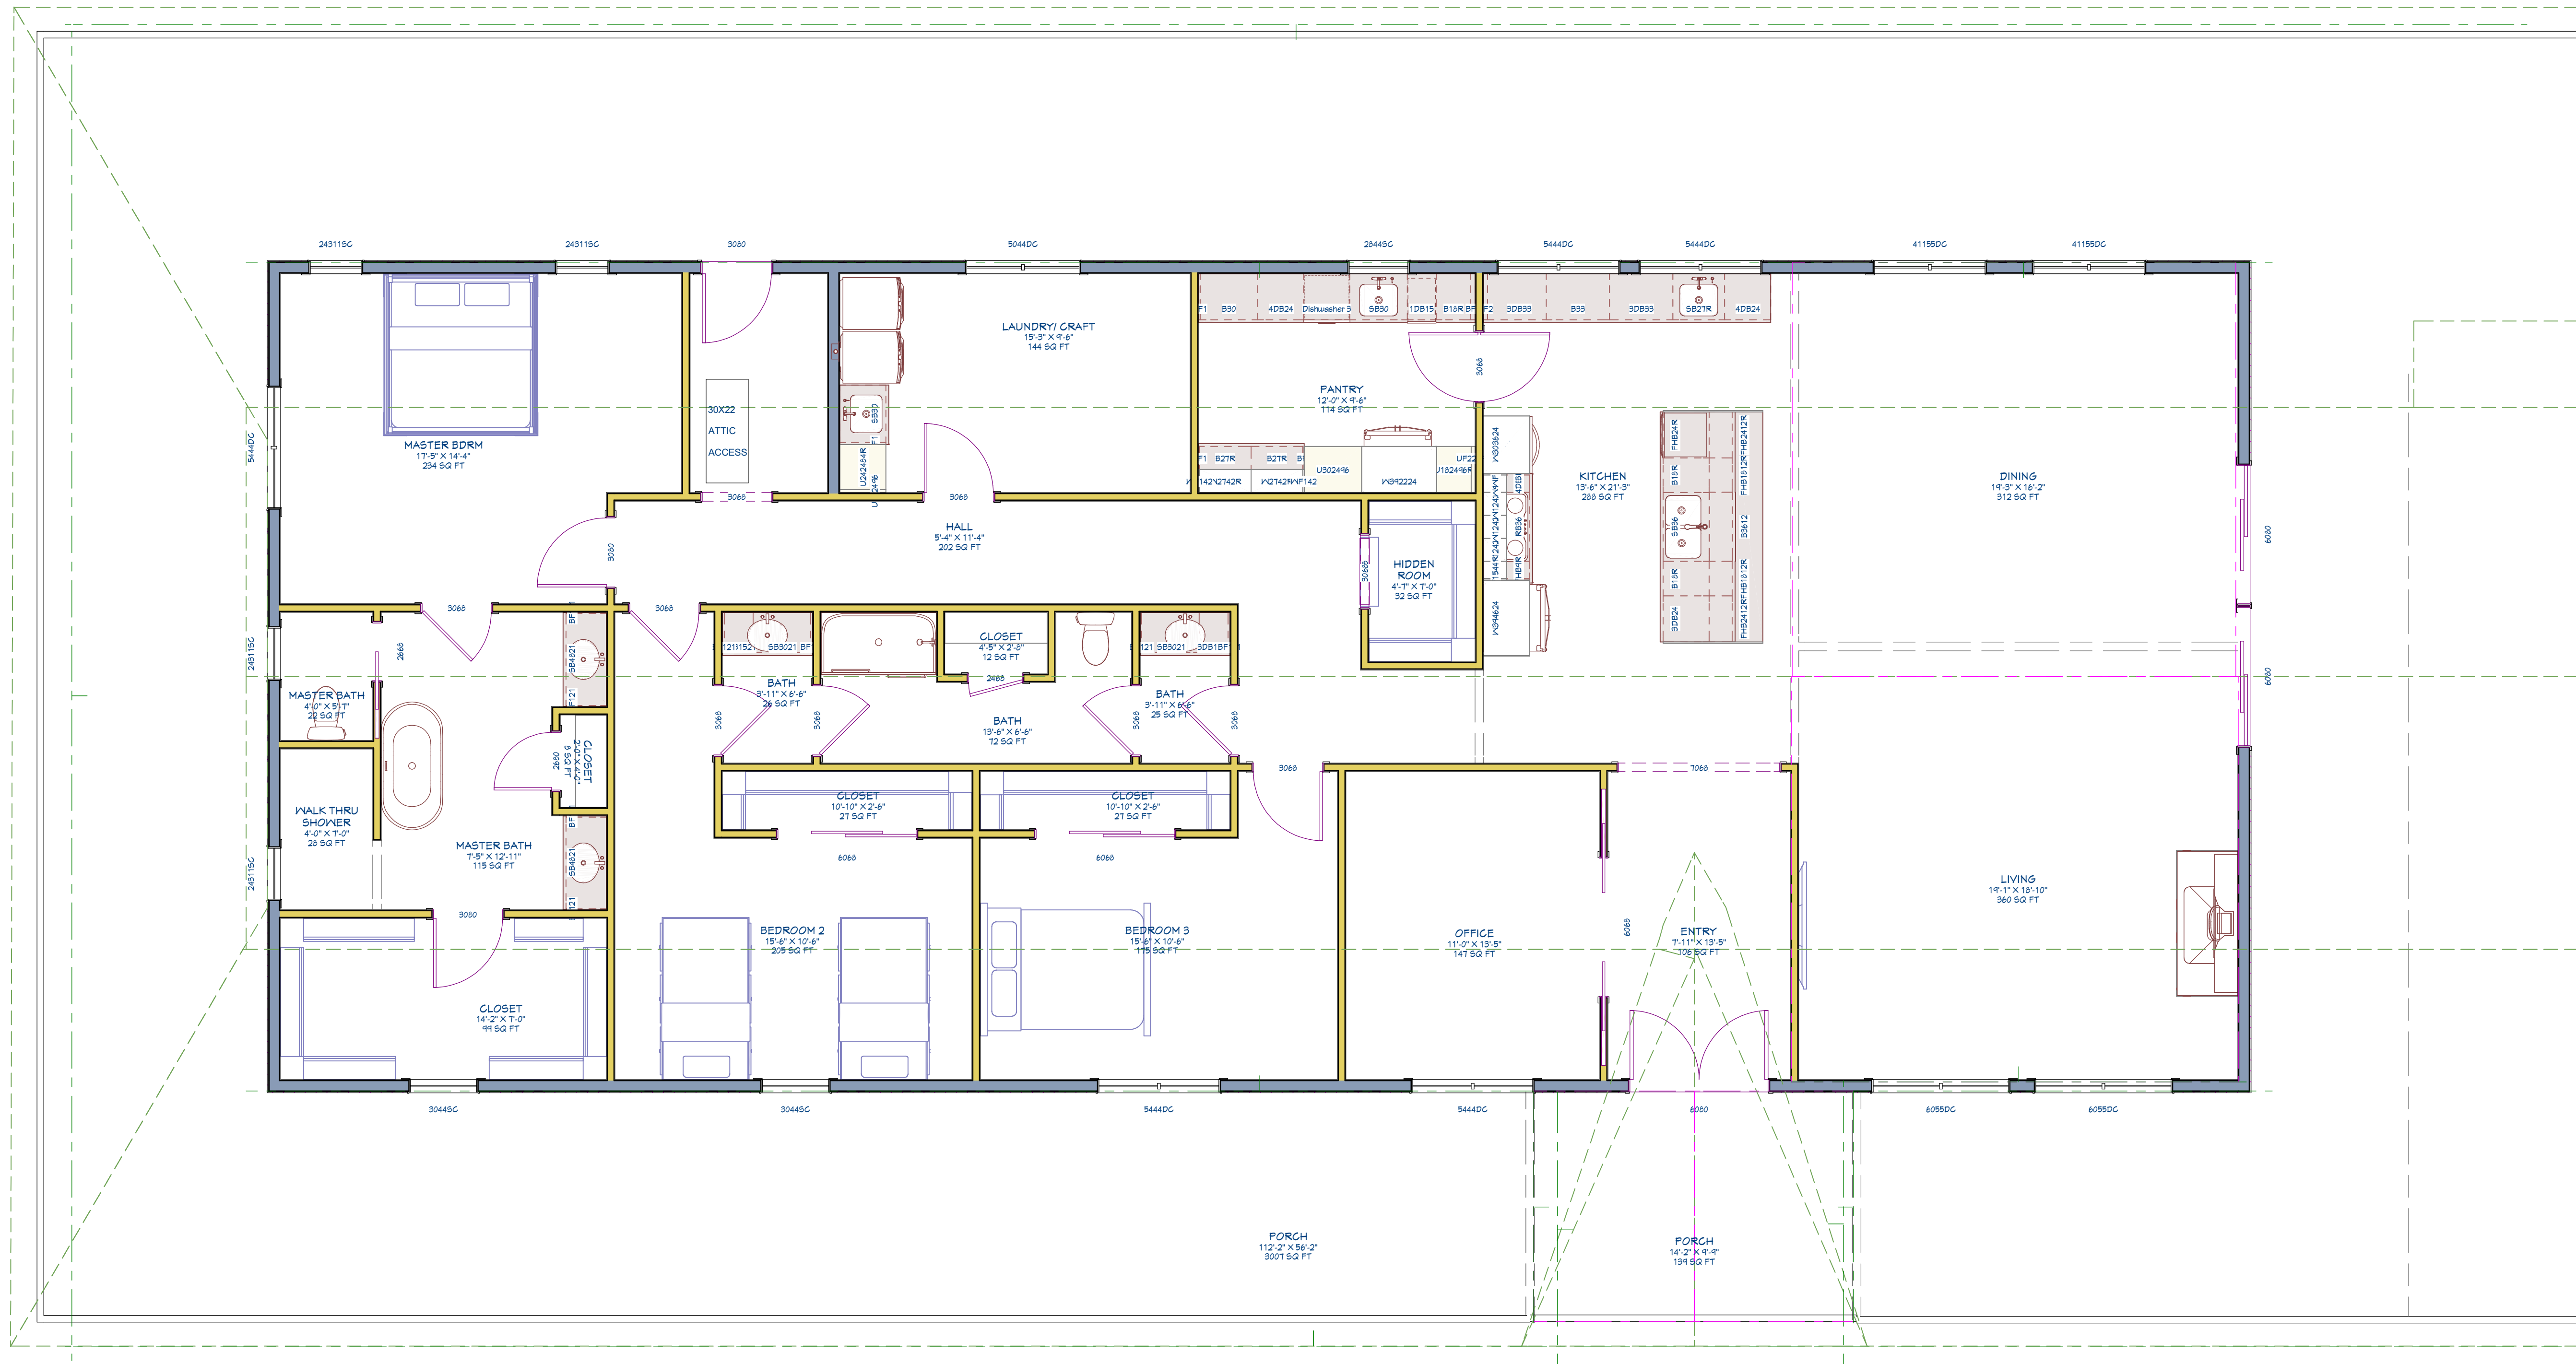

1st Floor

NUMBER	DATE	REVISION BY	DESCRIPTION

DRAWINGS PROVIDED BY:


DATE:

2/5/2023

SCALE:

SHEET:



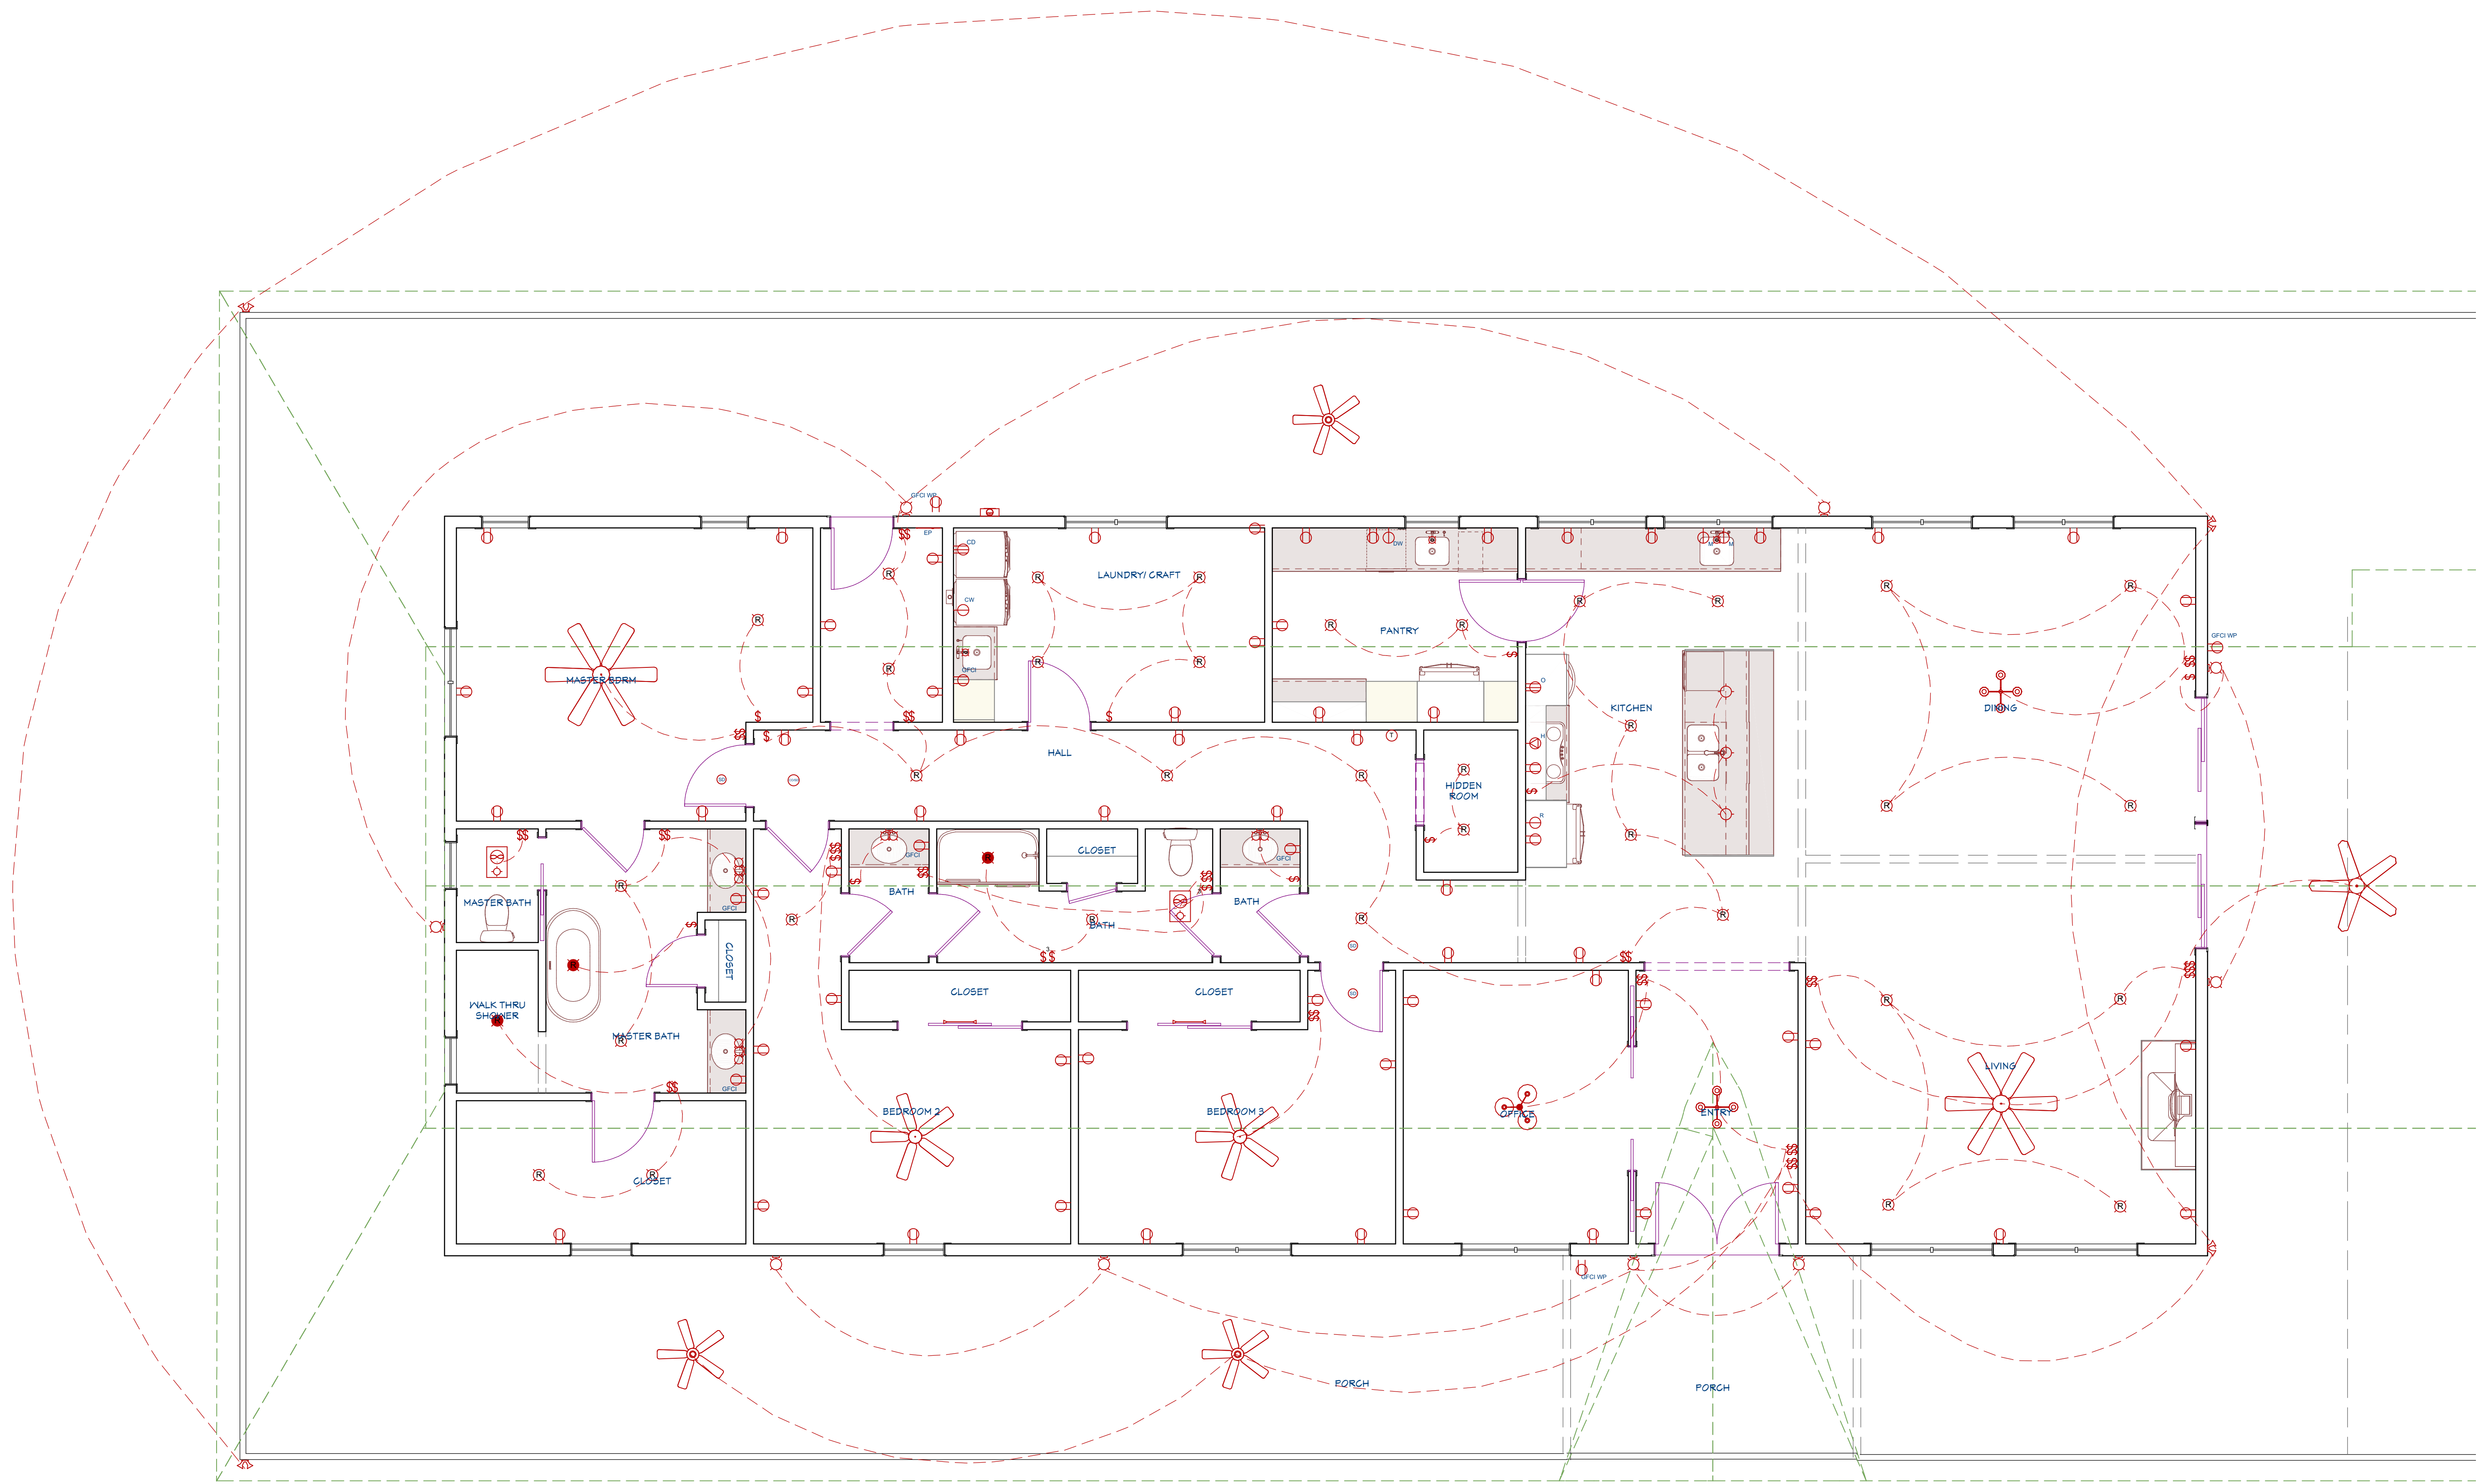

1st Floor

NUMBER	DATE	REVISION BY	DESCRIPTION

DRAWINGS PROVIDED BY:


DATE:

2/5/2023

SCALE:

SHEET:

LIVING AREA
3940 SQ FT

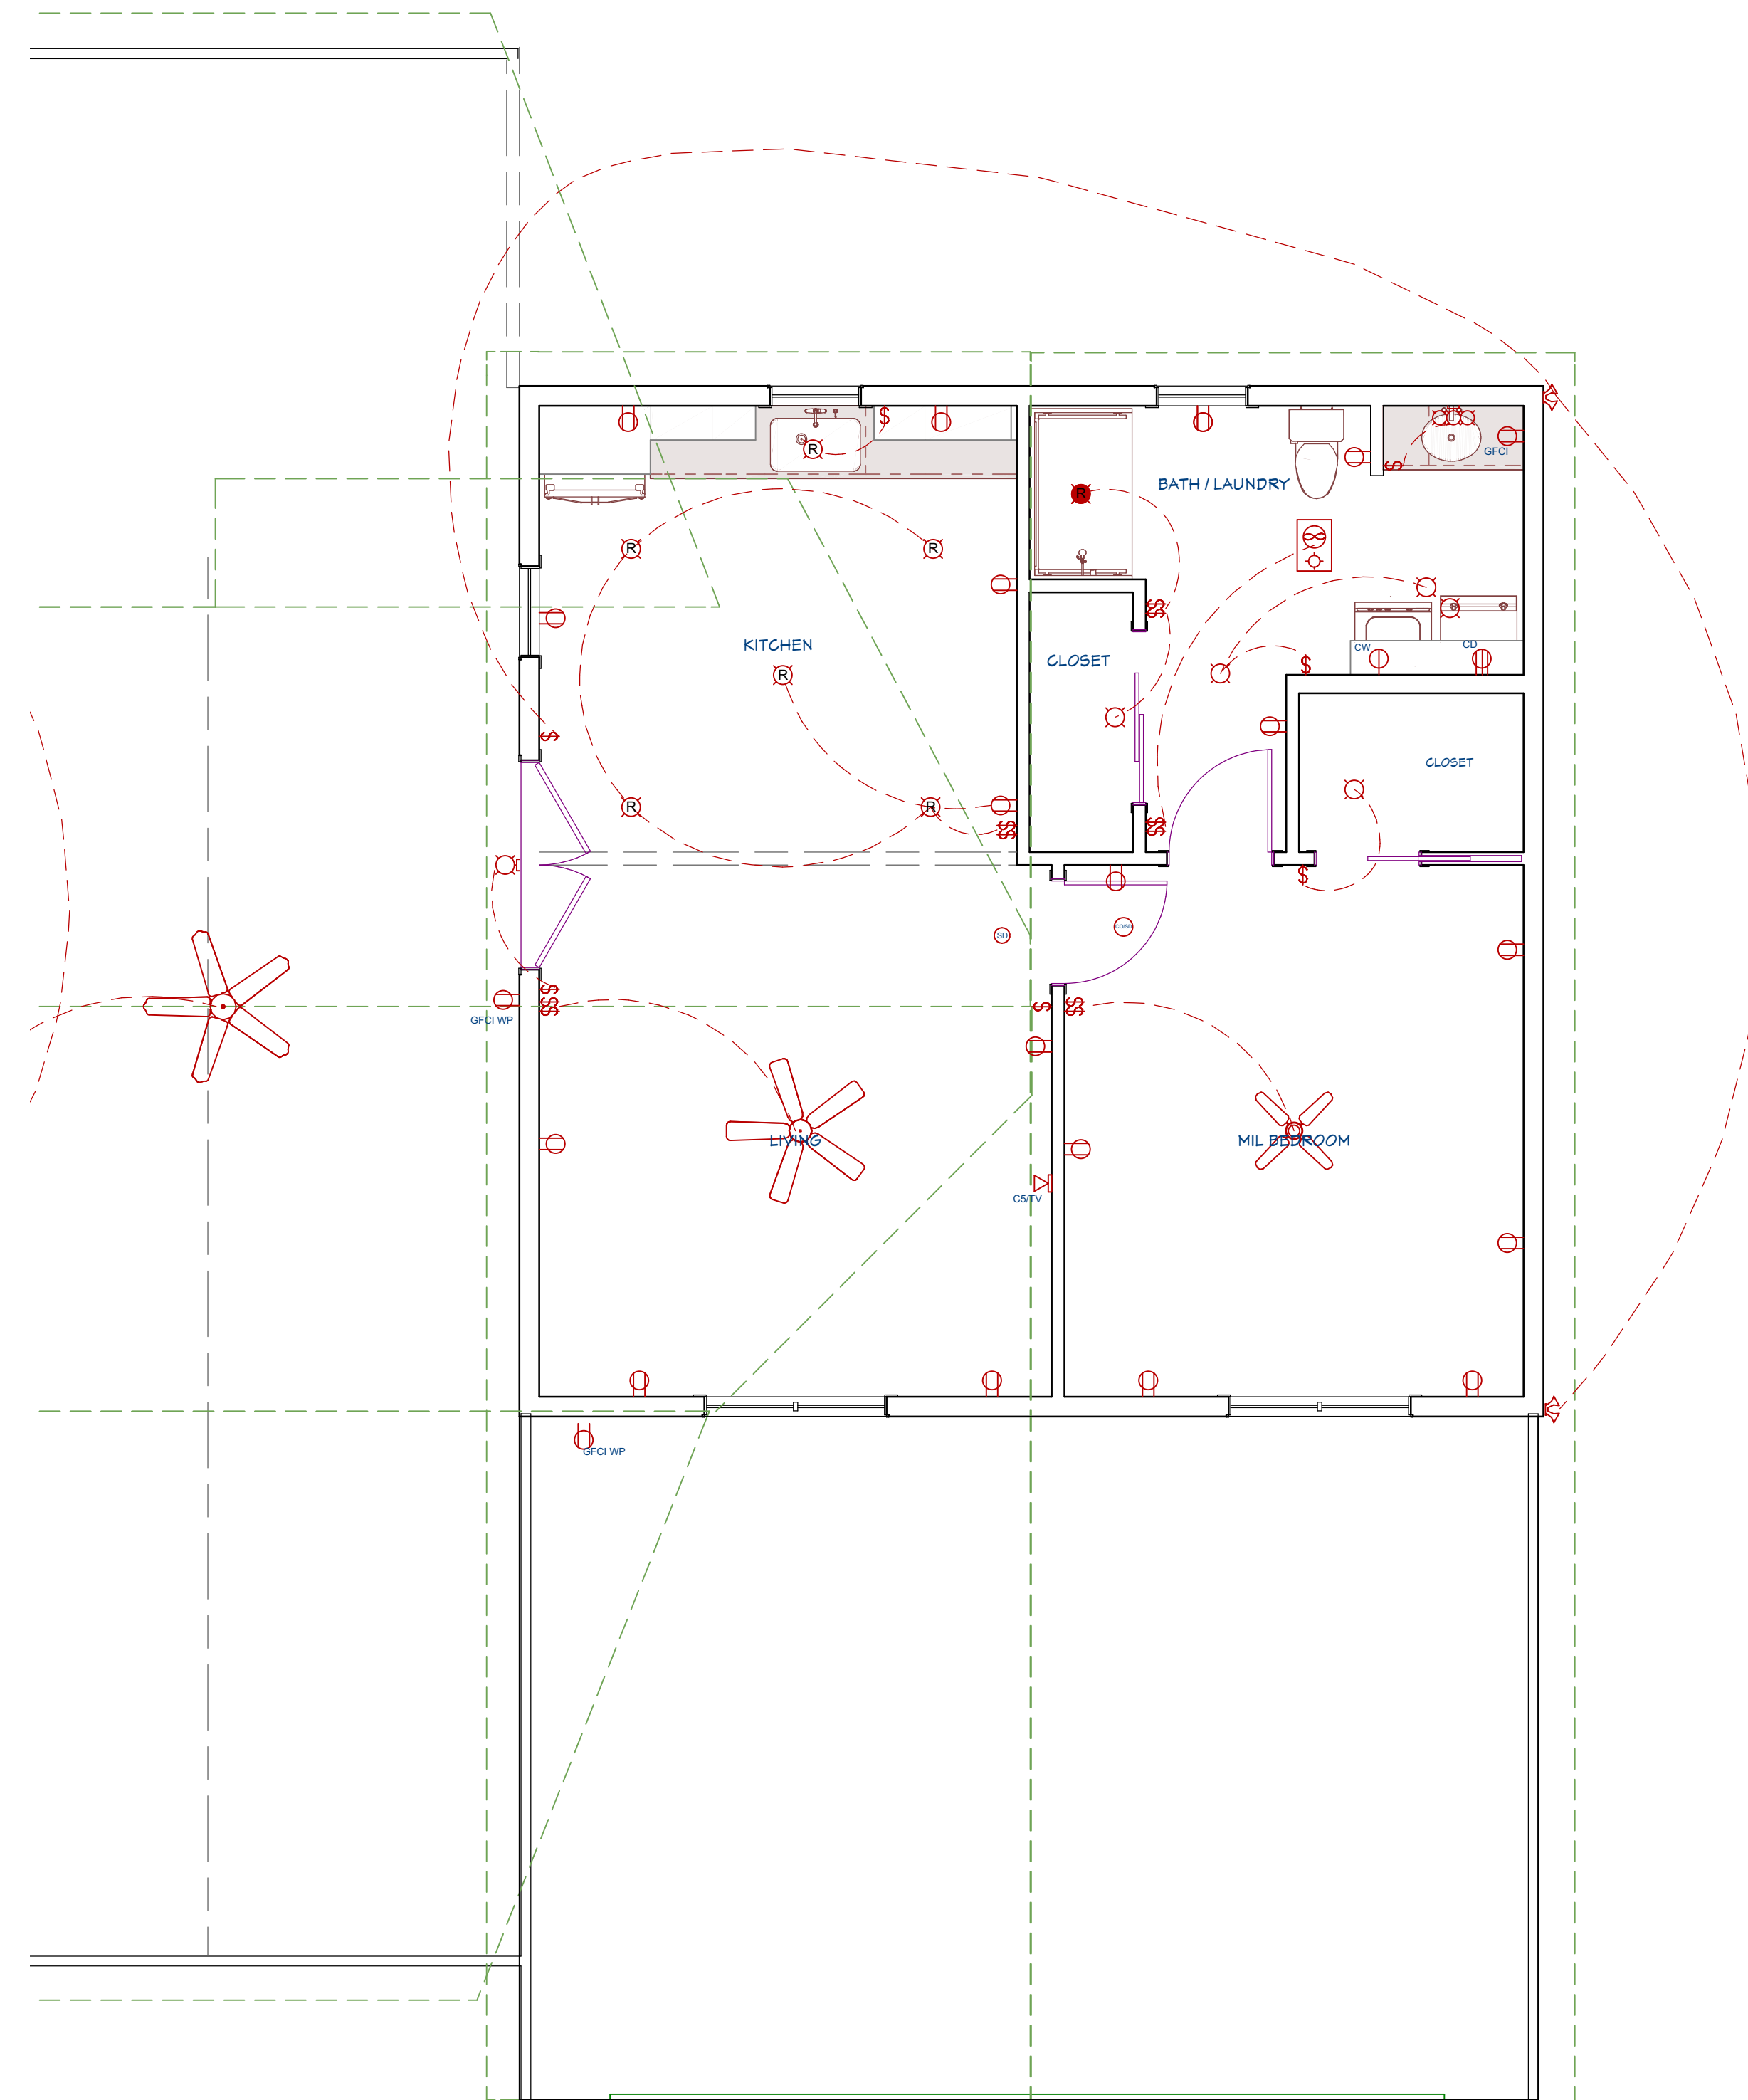

1st Floor

REVISION TABLE	
NUMBER	DESCRIPTION


DRAWINGS PROVIDED BY:

DATE:

2/5/2023

SCALE:

SHEET:

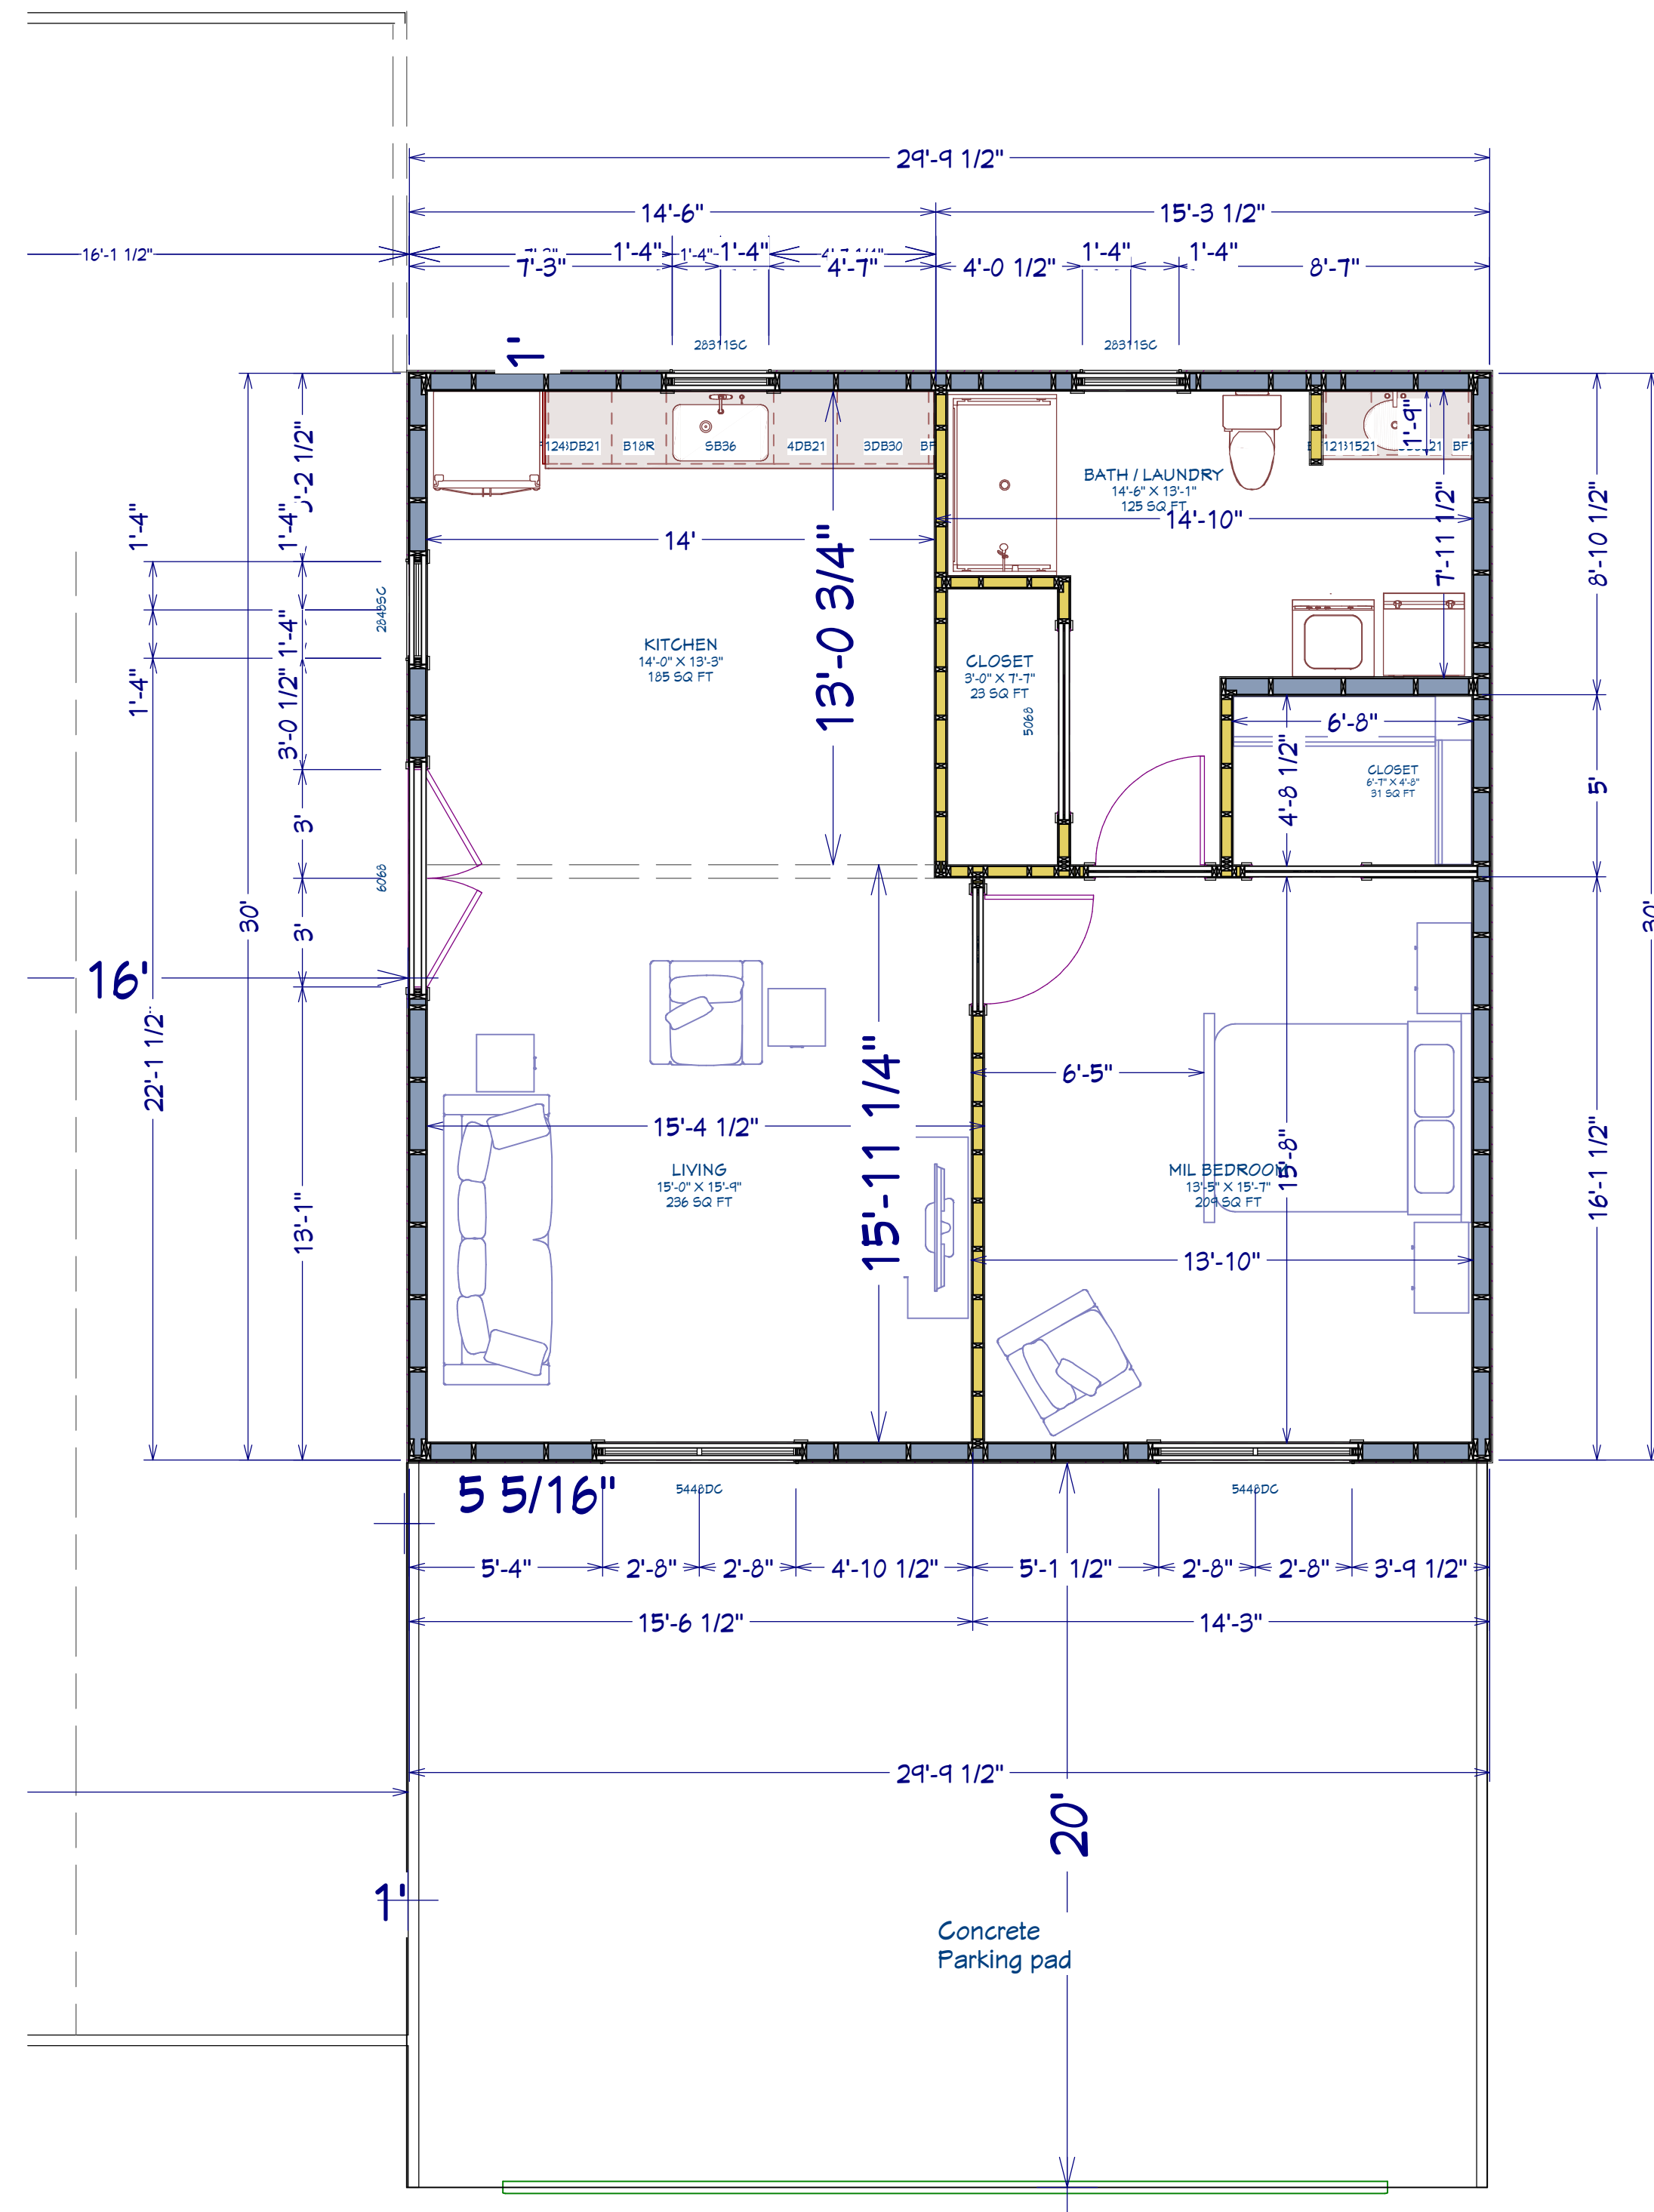

1st Floor

REVISION TABLE	
NUMBER	DATE

REVISIONS PROVIDED BY:

DATE:

SCALE:

SHEET: