

IRWIN LANE 60' R/W
(PRIVATE SOIL ROAD)

CONTROL CR. EIP

N 85°34'00"E
194.24'


CONTROL CR. EIP

132 ft

LOT 3
1.00 AC.

230.75'
S 05°40'15"W

N 04°38'36"E
228.00'

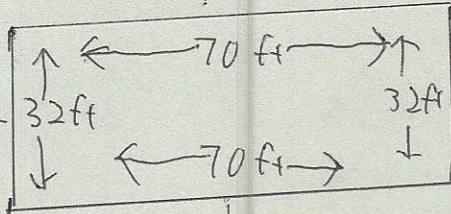

60 ft

60 ft

65 ft

FIRE HYDRANT

189.88'
S 85°52'47"W

59.90'
S 85°33'30"W

EIP

EIP

MICRO TOWER ROAD S.R. 1141