


Products					
PlotID	Length	Product	Piles	Net Qty	Fab Type
BM3	4-00-00	2.0 RigidLam DF LVL 1-3/4 x 9-1/4	2	2	FF
BM4	4-00-00	2.0 RigidLam DF LVL 1-3/4 x 9-1/4	2	2	FF
GDH	22-00-00	2.0 RigidLam DF LVL 1-3/4 x 11-7/8	2	2	FF
BM2	22-00-00	2.0 RigidLam DF LVL 1-3/4 x 16	2	2	FF
BM1	16-00-00	2.0 RigidLam DF LVL 1-3/4 x 16	2	2	FF

Connector Summary		
Qty	Manuf	Product
4	USP	MSH422

Truss Connector Total List		
Manuf	Product	Qty
USP	HUS412	14

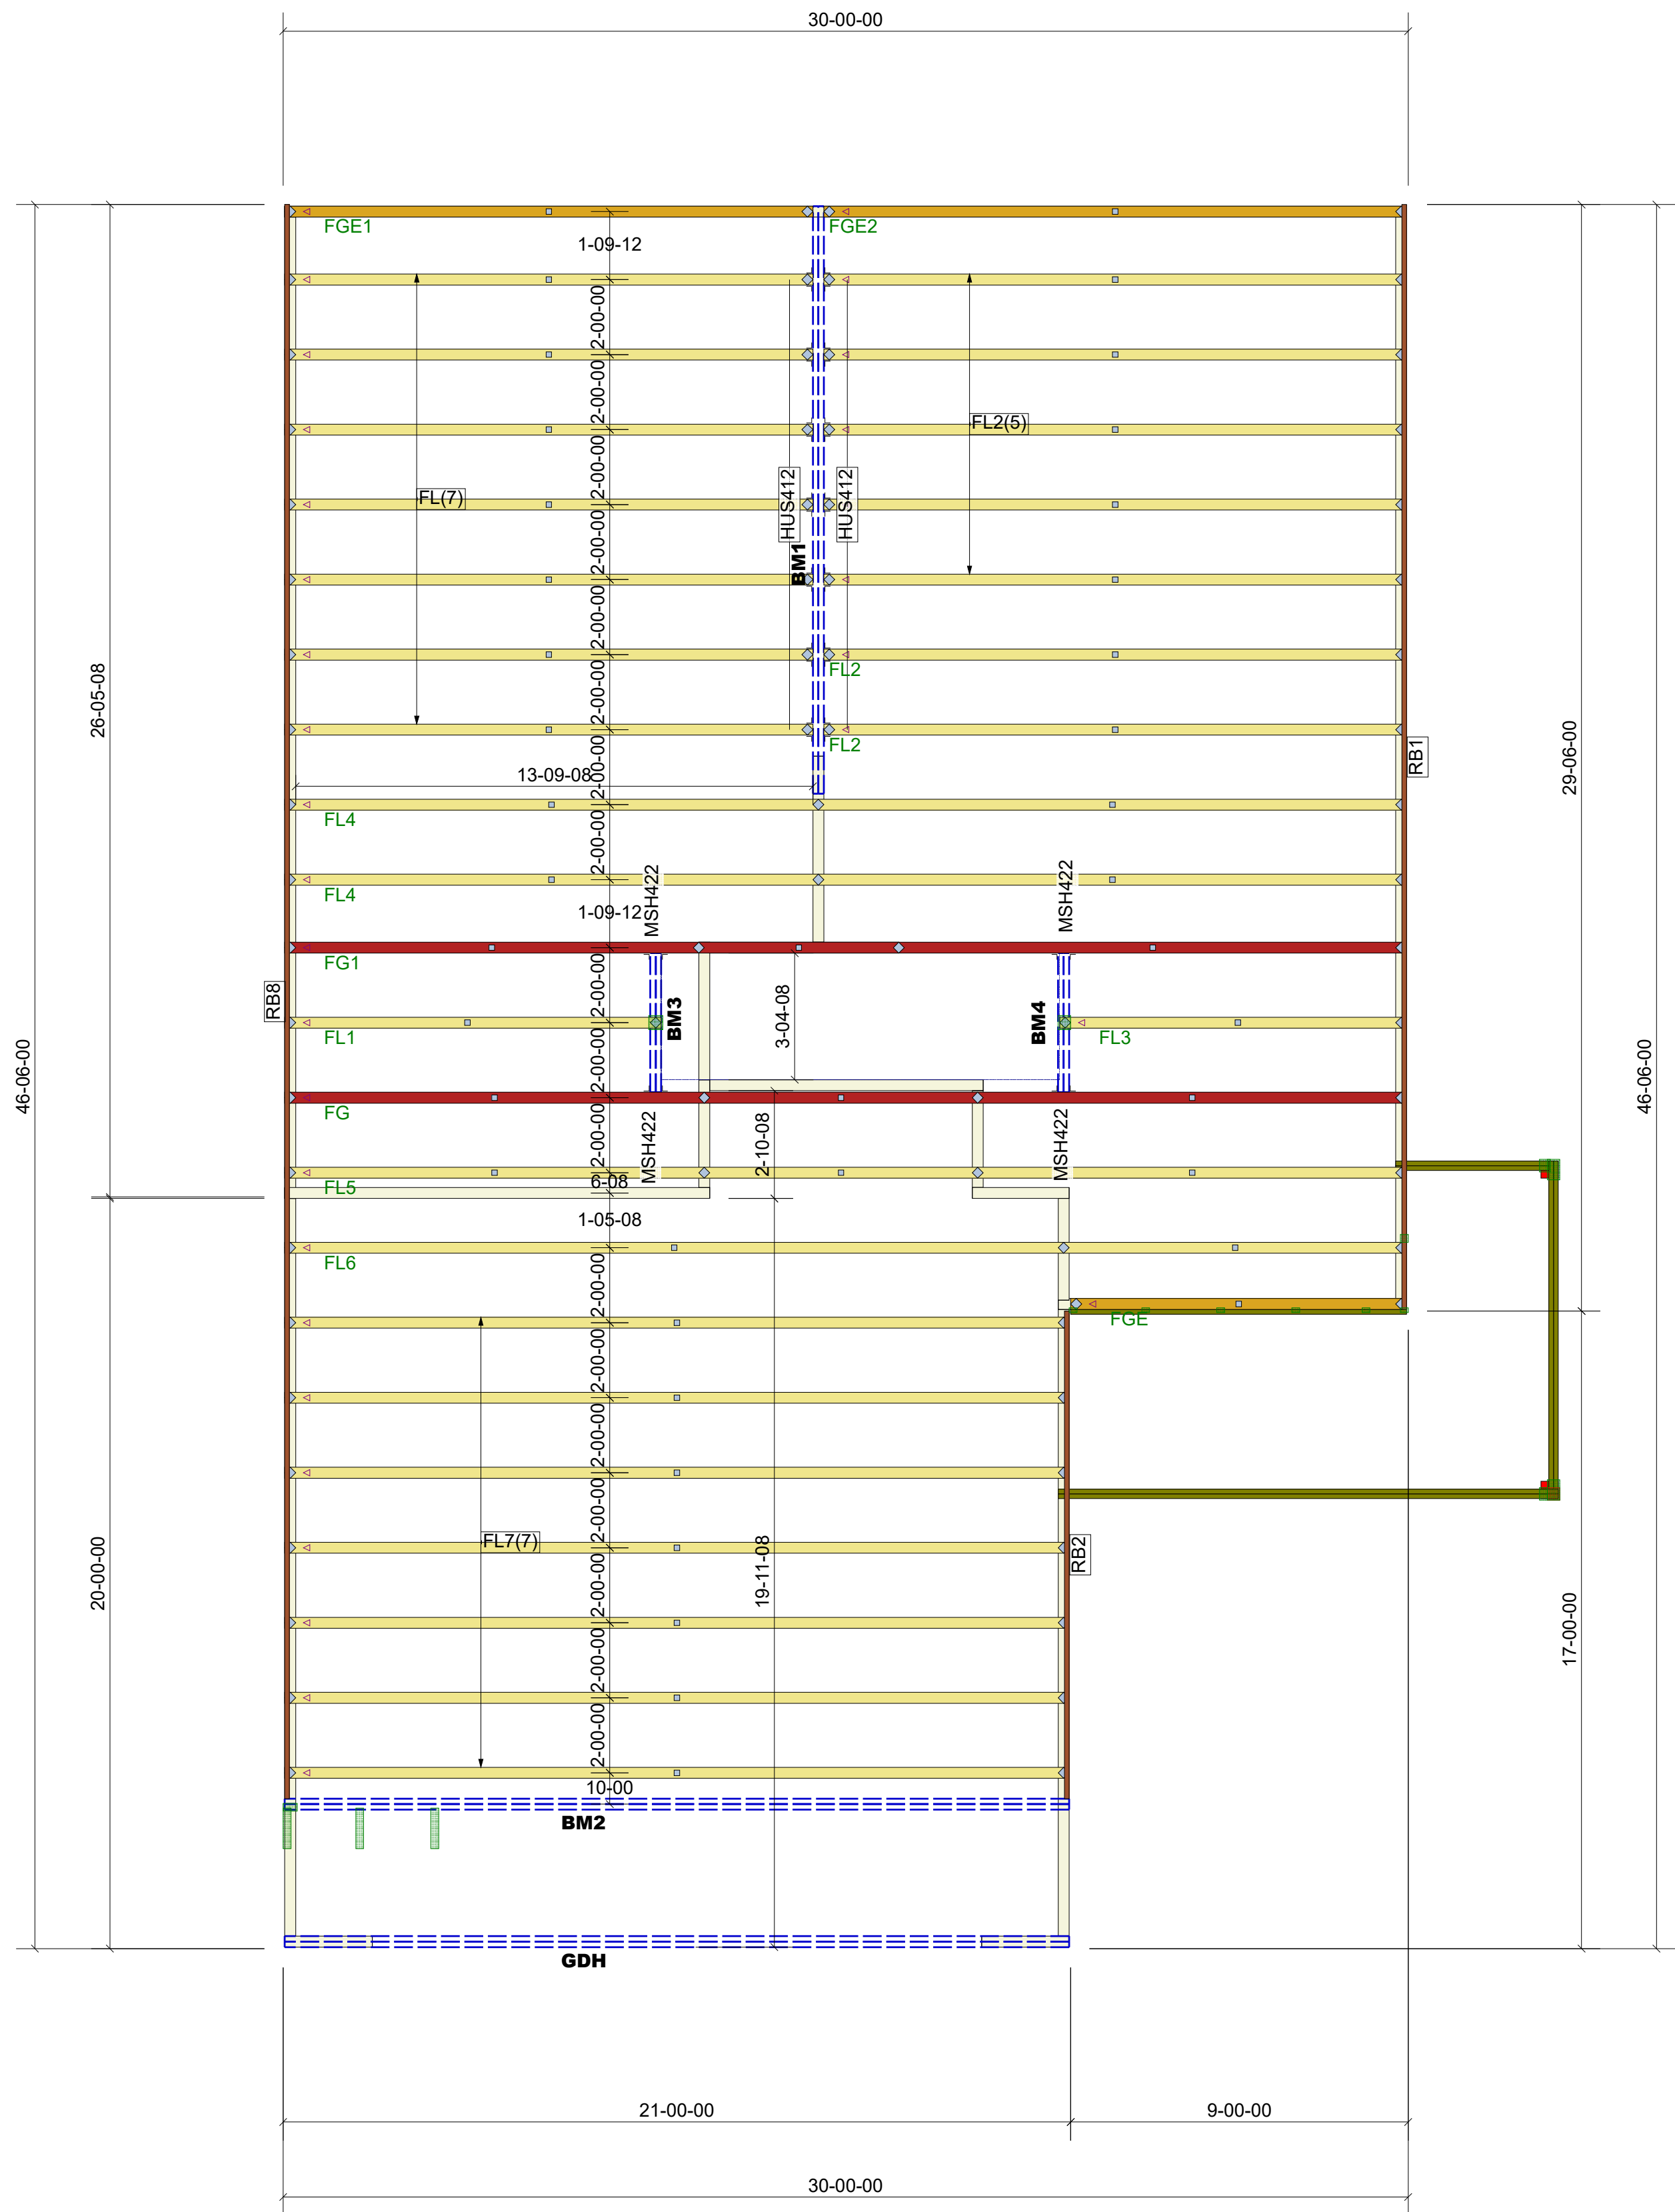

BLOCK SOLID UNDER ALL POST /POINT LOADS FROM ABOVE - TYPICAL AT ALL LOCATIONS

LAMCO

ASH PLAN

ROOF TRUSS LAYOUT

ROOF LAYOUT
DRAWING SCALE : NTS

PROJECT NUMBER	REVISIONS	
	DATE	BY
19060010	6-18-19	LEE ATKINS
SHEET NUMBER		
1 / 1		

