

Reaction Summary of Order



REQ. QUOTE DATE	/ /	ORDER #	J0920-4348
ORDER DATE	09/18/20	QUOTE #	
DELIVERY DATE	/ /	CUSTOMER ACCT #	0000006897
DATE OF INVOICE	/ /	CUSTOMER PO #	
ORDERED BY	Chris Sherrod	INVOICE #	
COUNTY	Harnett	TERMS	Net 10 Days
SUPERINTENDANT		SALES REP	Anthony Williams
JOBSITE PHONE #		SALES AREA	Hampton Horrocks

SIGNED	Signature Home Builders, Inc. 1209 N. Main Street Fayetteville, NC 27546 (910) 892-9299	JOB NAME: Chris Foisy Residence	LOT #	SUBDIV:	
	SIGNED	Signature Home Builders 210 Hobson Road Dunn, NC	MODEL: Roof	TAG: Beaufort	JOB CATEGORY: Residential - Roof
		DELIVERY INSTRUCTIONS: Overheight			
SPECIAL INSTRUCTIONS:				PLAN SEAL DATE:	

BUILDING DEPARTMENT	OVERHANG INFO	HEEL HEIGHT	00-06-08	REQ. LAYOUTS	REQ. ENGINEERING	QUOTE	HH	09/21/20
Roof Order	END CUT	RETURN				LAYOUT		/ /
	NO		GABLE STUDS	16 IN. OC	JOBSITE	1	JOBSITE	1
						CUTTING	HH	09/21/20

ROOF TRUSSES	LOADING INFORMATION	TCLL-TCDL-BCLL-BCDL	STRESS INCR.	ROOF TRUSS SPACING: 24.0 IN. O.C. (TYP.)
		20.0,10.0,0.0,10.0	1.15	

PROFILE	QTY	PITCH		TYPE ID	BASE O/A	LUMBER		OVERHANG		REACTIONS				
		TOP	BOT			TOP	BOT	LEFT	RIGHT					
	1	7.00	0.00	PIGGYBACK A1	45-09-00	2 X 6	2 X 6	00-11-00	00-11-00	Joint 12 2010.4 lbs. -109.6 lbs.	Joint 17 2392.6 lbs. -130.1 lbs.			
	8	7.00	4.00	PIGGYBACK A1A	45-09-00	2 X 6	2 X 6	00-11-00	00-11-00	Joint 12 1983.2 lbs. -109.5 lbs.	Joint 17 2267.1 lbs. -130.0 lbs.			
	1	7.00	0.00	GABLE A1GE	45-09-00	2 X 6	2 X 6	00-11-00	00-11-00	Joint 2 250.8 lbs. -327.8 lbs.	Joint 13 1936.0 lbs. -420.9 lbs.	Joint 16 362.9 lbs. -2.2 lbs.	Joint 19 2346.8 lbs. -586.5 lbs.	
	5	7.00	0.00	PIGGYBACK A2	45-09-00	2 X 6	2 X 6	00-11-00	00-11-00	Joint 2 1900.5 lbs. -100.4 lbs.	Joint 12 2564.9 lbs. -97.7 lbs.			
	2	7.00	0.00	PIGGYBACK A3	36-08-00	2 X 6	2 X 6	00-11-00		Joint 2 1855.8 lbs. -83.4 lbs.	Joint 9 1790.9 lbs. -29.3 lbs.			
	2	7.00	0.00	GIRDER A4	31-10-08	2 X 6	2 X 6	00-11-00		Joint 2 692.7 lbs. 33.0 lbs.	Joint 14 1727.7 lbs. 18.5 lbs.	Joint 15 1533.1 lbs. -141.4 lbs.		
	2	7.00	0.00	GIRDER A4A	31-10-08	2 X 6	2 X 6	00-11-00		Joint 2 628.4 lbs. 41.1 lbs.	Joint 15 1687.3 lbs. 7.2 lbs.	Joint 16 1591.6 lbs. -156.5 lbs.		
	3	7.00	0.00	ATTIC A5	36-08-00	2 X 6	2 X 6	00-11-00		Joint 2 1268.7 lbs. 119.5 lbs.	Joint 13 621.8 lbs. -65.2 lbs.	Joint 16 3573.2 lbs. -8.8 lbs.	Joint 17 3112.5 lbs. -331.4 lbs.	
	1	7.00	0.00	PIGGYBACK A6	31-10-08	2 X 6	2 X 6	00-11-00		Joint 2 685.3 lbs. 38.9 lbs.	Joint 12 1233.0 lbs. -43.1 lbs.	Joint 14 1060.3 lbs. -215.5 lbs.		
	1	7.00	0.00	PIGGYBACK A6A	31-10-08	2 X 6	2 X 6	00-11-00		Joint 2 602.8 lbs. 41.9 lbs.	Joint 13 1157.5 lbs. -44.3 lbs.	Joint 17 884.3 lbs. -218.6 lbs.		
	1	7.00	0.00	GABLE A6GE	31-10-08	2 X 6	2 X 6	00-11-00		Joint 2 226.1 lbs. -34.8 lbs.	Joint 11 142.3 lbs. -64.0 lbs.	Joint 20 35.9 lbs. -10.1 lbs.	Joint 21 158.9 lbs. -93.1 lbs.	Joint 22 143.3 lbs. -10.8 lbs.

Reaction Summary of Order



ROOF & FLOOR TRUSSES & BEAMS
 Reilly Road Industrial Park P.O. Box 40408
 Fayetteville, N.C. 28309 (910) 864-TRUS

REQ. QUOTE DATE	/ /	ORDER #	J0920-4348
ORDER DATE	09/18/20	QUOTE #	
DELIVERY DATE	/ /	CUSTOMER ACCT #	0000006897
DATE OF INVOICE	/ /	CUSTOMER PO #	
ORDERED BY	Chris Sherrod	INVOICE #	
COUNTY	Harnett	TERMS	Net 10 Days
SUPERINTENDANT		SALES REP	Anthony Williams
JOBSITE PHONE #		SALES AREA	Hampton Horrocks

SIGNED	Signature Home Builders, Inc. 1209 N. Main Street Fayetteville, NC 27546 (910) 892-9299	JOB NAME: Chris Foisy Residence	LOT #	SUBDIV:	
	SHEET	Signature Home Builders 210 Hobson Road Dunn, NC	MODEL: Roof	TAG: Beaufort	JOB CATEGORY: Residential - Roof
		DELIVERY INSTRUCTIONS: Overheight			
SPECIAL INSTRUCTIONS:				PLAN SEAL DATE:	

BUILDING DEPARTMENT	OVERHANG INFO	HEEL HEIGHT	00-06-08	REQ. LAYOUTS	REQ. ENGINEERING	QUOTE	HH	09/21/20		
Roof Order	END CUT	RETURN				LAYOUT		/ /		
	NO	GABLE STUDS	16 IN. OC	JOBSITE	1	JOBSITE	1	CUTTING	HH	09/21/20

ROOF TRUSSES	LOADING INFORMATION	TCLL-TCDL-BCLL-BCDL	STRESS INCR.	ROOF TRUSS SPACING: 24.0 IN. O.C. (TYP.)
		20.0,10.0,0.0,10.0	1.15	

PROFILE	QTY	PITCH		TYPE ID	BASE O/A	LUMBER		OVERHANG		REACTIONS				
		TOP	BOT			TOP	BOT	LEFT	RIGHT					
	2	12.00	0.00	PIGGYBACK B1	22-07-00 22-07-00	2 X 6	2 X 10	00-11-00	00-11-00	Joint 12 1520.4 lbs. 186.8 lbs.	Joint 16 1520.4 lbs. 186.8 lbs.			
	1	12.00	0.00	GABLE B1GE	22-07-00 22-07-00	2 X 6	2 X 10	00-11-00	00-11-00	Joint 18 812.3 lbs. -348.4 lbs.	Joint 19 395.8 lbs. -480.2 lbs.	Joint 20 -125.5 lbs. -792.4 lbs.	Joint 21 1521.5 lbs. 128.2 lbs.	Joint 23 1530.3 lbs. 117.2 lbs.
	4	12.00	0.00	PIGGYBACK B2	22-07-00 22-07-00	2 X 6	2 X 10		00-11-00	Joint 11 1521.6 lbs. 187.7 lbs.	Joint 15 1467.7 lbs. 199.7 lbs.			
	1 3 Ply	12.00	0.00	PIGGYBACK B2GRD	22-07-00 22-07-00	2 X 6	2 X 10			Joint 10 9705.3 lbs. 338.6 lbs.	Joint 14 7252.4 lbs. 439.7 lbs.			
	5	7.00	0.00	COMMON C1	21-03-00 21-03-00	2 X 6	2 X 6	00-11-00	00-11-00	Joint 2 890.0 lbs. -64.2 lbs.	Joint 7 895.4 lbs. -52.5 lbs.			
	1	7.00	0.00	COMMON C1GE	21-03-00 21-03-00	2 X 6	2 X 6	00-11-00	00-11-00	Joint 2 168.6 lbs. -87.5 lbs.	Joint 15 133.5 lbs. -15.6 lbs.	Joint 16 159.2 lbs. -130.4 lbs.	Joint 17 175.9 lbs. -71.9 lbs.	Joint 18 178.0 lbs. -89.3 lbs.
	22	7.00	0.00	GABLE PB1	08-03-11 08-03-11	2 X 4	2 X 4			Joint 1 122.2 lbs. -223.9 lbs.	Joint 2 457.0 lbs. -166.8 lbs.	Joint 4 441.7 lbs. -156.6 lbs.	Joint 5 105.6 lbs. -199.0 lbs.	Joint 6 274.7 lbs. 36.1 lbs.
	2	7.00	0.00	GABLE PB1GE	08-03-11 08-03-11	2 X 4	2 X 4			Joint 1 52.3 lbs. -47.2 lbs.	Joint 2 157.5 lbs. -64.5 lbs.	Joint 6 139.8 lbs. -48.1 lbs.	Joint 7 19.3 lbs. -12.2 lbs.	Joint 8 207.0 lbs. -91.7 lbs.
	7	12.00	0.00	GABLE PB3	04-06-05 04-06-05	2 X 4	2 X 4			Joint 1 162.9 lbs. -146.3 lbs.	Joint 2 281.3 lbs. -213.1 lbs.	Joint 4 245.1 lbs. -180.6 lbs.	Joint 5 121.9 lbs. -100.7 lbs.	Joint 6 137.0 lbs. 20.1 lbs.
	1	12.00	0.00	PIGGYBACK PB3A	04-06-05 04-06-05	2 X 4	2 X 4			Joint 2 133.7 lbs. -22.2 lbs.	Joint 4 133.6 lbs. -26.1 lbs.	Joint 6 140.3 lbs. 20.9 lbs.		
	3	12.00	0.00	PIGGYBACK PB4	05-07-01 05-07-01	2 X 4	2 X 4			Joint 1 119.0 lbs. -21.2 lbs.	Joint 3 119.0 lbs. -21.2 lbs.	Joint 4 152.9 lbs. 20.2 lbs.		

Reaction Summary of Order



ROOF & FLOOR TRUSSES & BEAMS
 Reilly Road Industrial Park P.O. Box 40408
 Fayetteville, N.C. 28309 (910) 864-TRUS






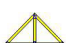


REQ. QUOTE DATE	/ /	ORDER #	J0920-4348
ORDER DATE	09/18/20	QUOTE #	
DELIVERY DATE	/ /	CUSTOMER ACCT #	0000006897
DATE OF INVOICE	/ /	CUSTOMER PO #	
ORDERED BY	Chris Sherrod	INVOICE #	
COUNTY	Harnett	TERMS	Net 10 Days
SUPERINTENDANT		SALES REP	Anthony Williams
JOBSITE PHONE #		SALES AREA	Hampton Horrocks

SHEET NO	Signature Home Builders, Inc. 1209 N. Main Street Fayetteville, NC 27546 (910) 892-9299	JOB NAME: Chris Foisy Residence	LOT #	SUBDIV:	
	SHEET NO	Signature Home Builders 210 Hobson Road Dunn, NC	MODEL: Roof	TAG: Beaufort	JOB CATEGORY: Residential - Roof
		DELIVERY INSTRUCTIONS: Overheight			
SPECIAL INSTRUCTIONS:				PLAN SEAL DATE:	

BUILDING DEPARTMENT	OVERHANG INFO	HEEL HEIGHT	00-06-08	REQ. LAYOUTS	REQ. ENGINEERING	QUOTE	HH	09/21/20
Roof Order	END CUT	RETURN				LAYOUT		/ /
	NO		GABLE STUDS	16 IN. OC	JOBSITE	1	JOBSITE	1
						CUTTING	HH	09/21/20

ROOF TRUSSES **LOADING INFORMATION** **ROOF TRUSS SPACING: 24.0 IN. O.C. (TYP.)**

TCLL-TCDL-BCLL-BCDL	STRESS INCR.
20.0,10.0,0.0,10.0	1.15

PROFILE	QTY	PITCH		TYPE ID	BASE O/A	LUMBER		OVERHANG		REACTIONS				
		TOP	BOT			TOP	BOT	LEFT	RIGHT	Joint 1	Joint 11	Joint 12	Joint 14	Joint 15
	1	12.00	0.00	GABLE VA1	19-00-07 19-00-07	2 X 4	2 X 4			Joint 1 265.2 lbs. -59.5 lbs.	Joint 11 261.1 lbs. -53.4 lbs.	Joint 12 229.9 lbs. -167.4 lbs.	Joint 14 166.2 lbs. -123.3 lbs.	Joint 15 248.2 lbs. -177.0 lbs.
	1	12.00	0.00	GABLE VA2	16-08-07 16-08-07	2 X 4	2 X 4			Joint 1 216.3 lbs. -25.7 lbs.	Joint 5 192.6 lbs. 5.9 lbs.	Joint 6 562.2 lbs. -200.5 lbs.	Joint 8 403.9 lbs. 61.7 lbs.	Joint 9 562.5 lbs. -200.6 lbs.
	1	12.00	0.00	GABLE VA3	14-04-07 14-04-07	2 X 4	2 X 4			Joint 1 166.9 lbs. -34.0 lbs.	Joint 5 146.6 lbs. -7.0 lbs.	Joint 6 459.6 lbs. -172.8 lbs.	Joint 7 402.9 lbs. 59.2 lbs.	Joint 8 459.9 lbs. -173.0 lbs.
	1	12.00	0.00	GABLE VA4	12-00-07 12-00-07	2 X 4	2 X 4			Joint 1 112.3 lbs. -63.5 lbs.	Joint 5 89.8 lbs. -41.0 lbs.	Joint 6 337.6 lbs. -160.0 lbs.	Joint 7 223.4 lbs. 55.0 lbs.	Joint 8 337.9 lbs. -160.1 lbs.
	1	12.00	0.00	GABLE VA5	09-08-07 09-08-07	2 X 4	2 X 4			Joint 1 204.1 lbs. -26.8 lbs.	Joint 3 204.1 lbs. -26.8 lbs.	Joint 4 311.8 lbs. 12.6 lbs.		
	1	12.00	0.00	VALLEY VA6	07-04-07 07-04-07	2 X 4	2 X 4			Joint 1 162.4 lbs. -28.9 lbs.	Joint 3 162.3 lbs. -28.9 lbs.	Joint 4 208.5 lbs. 27.5 lbs.		
	1	12.00	0.00	VALLEY VA7	05-00-07 05-00-07	2 X 4	2 X 4			Joint 1 105.5 lbs. -18.8 lbs.	Joint 3 105.5 lbs. -18.8 lbs.	Joint 4 135.5 lbs. 17.9 lbs.		
	1	12.00	0.00	VALLEY VA8	02-08-07 02-08-07	2 X 4	2 X 4			Joint 1 80.0 lbs. -2.6 lbs.	Joint 3 80.0 lbs. -2.6 lbs.			

ITEMS

QTY	ITEM TYPE	SIZE	LENGTH FT-IN-16	PART NUMBER	NOTES
5	Hangers, USP	HUS 26			SIMPSON (HUS26)
2	LVL Beams (Sized)	LVL, 1-3/4" x 11-7/8" (S)	10-00-00		BM1
2	LVL Beams (Sized)	LVL, 1-3/4" x 24" (S)	24-00-00		GDH