
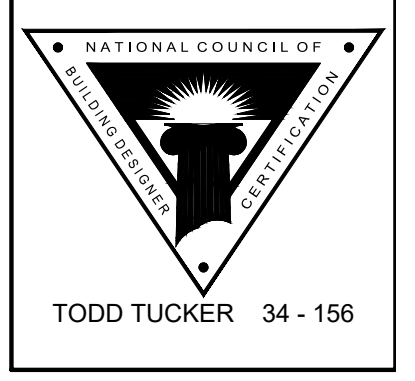
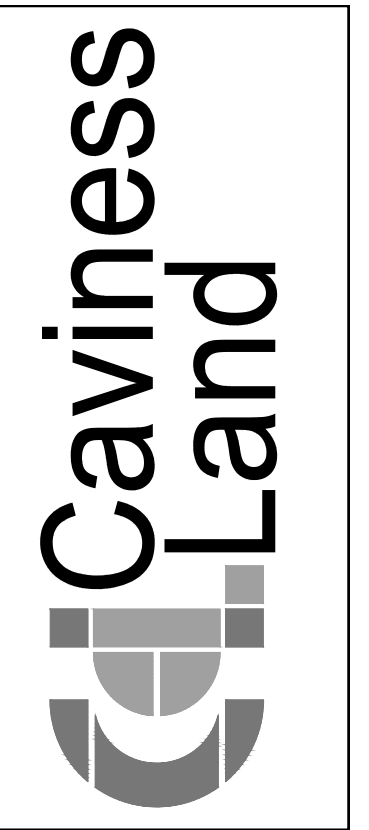


T:\CavLand\CL 3034 GR 2-6-20.dwg, 2/6/2020 7:38:54 AM

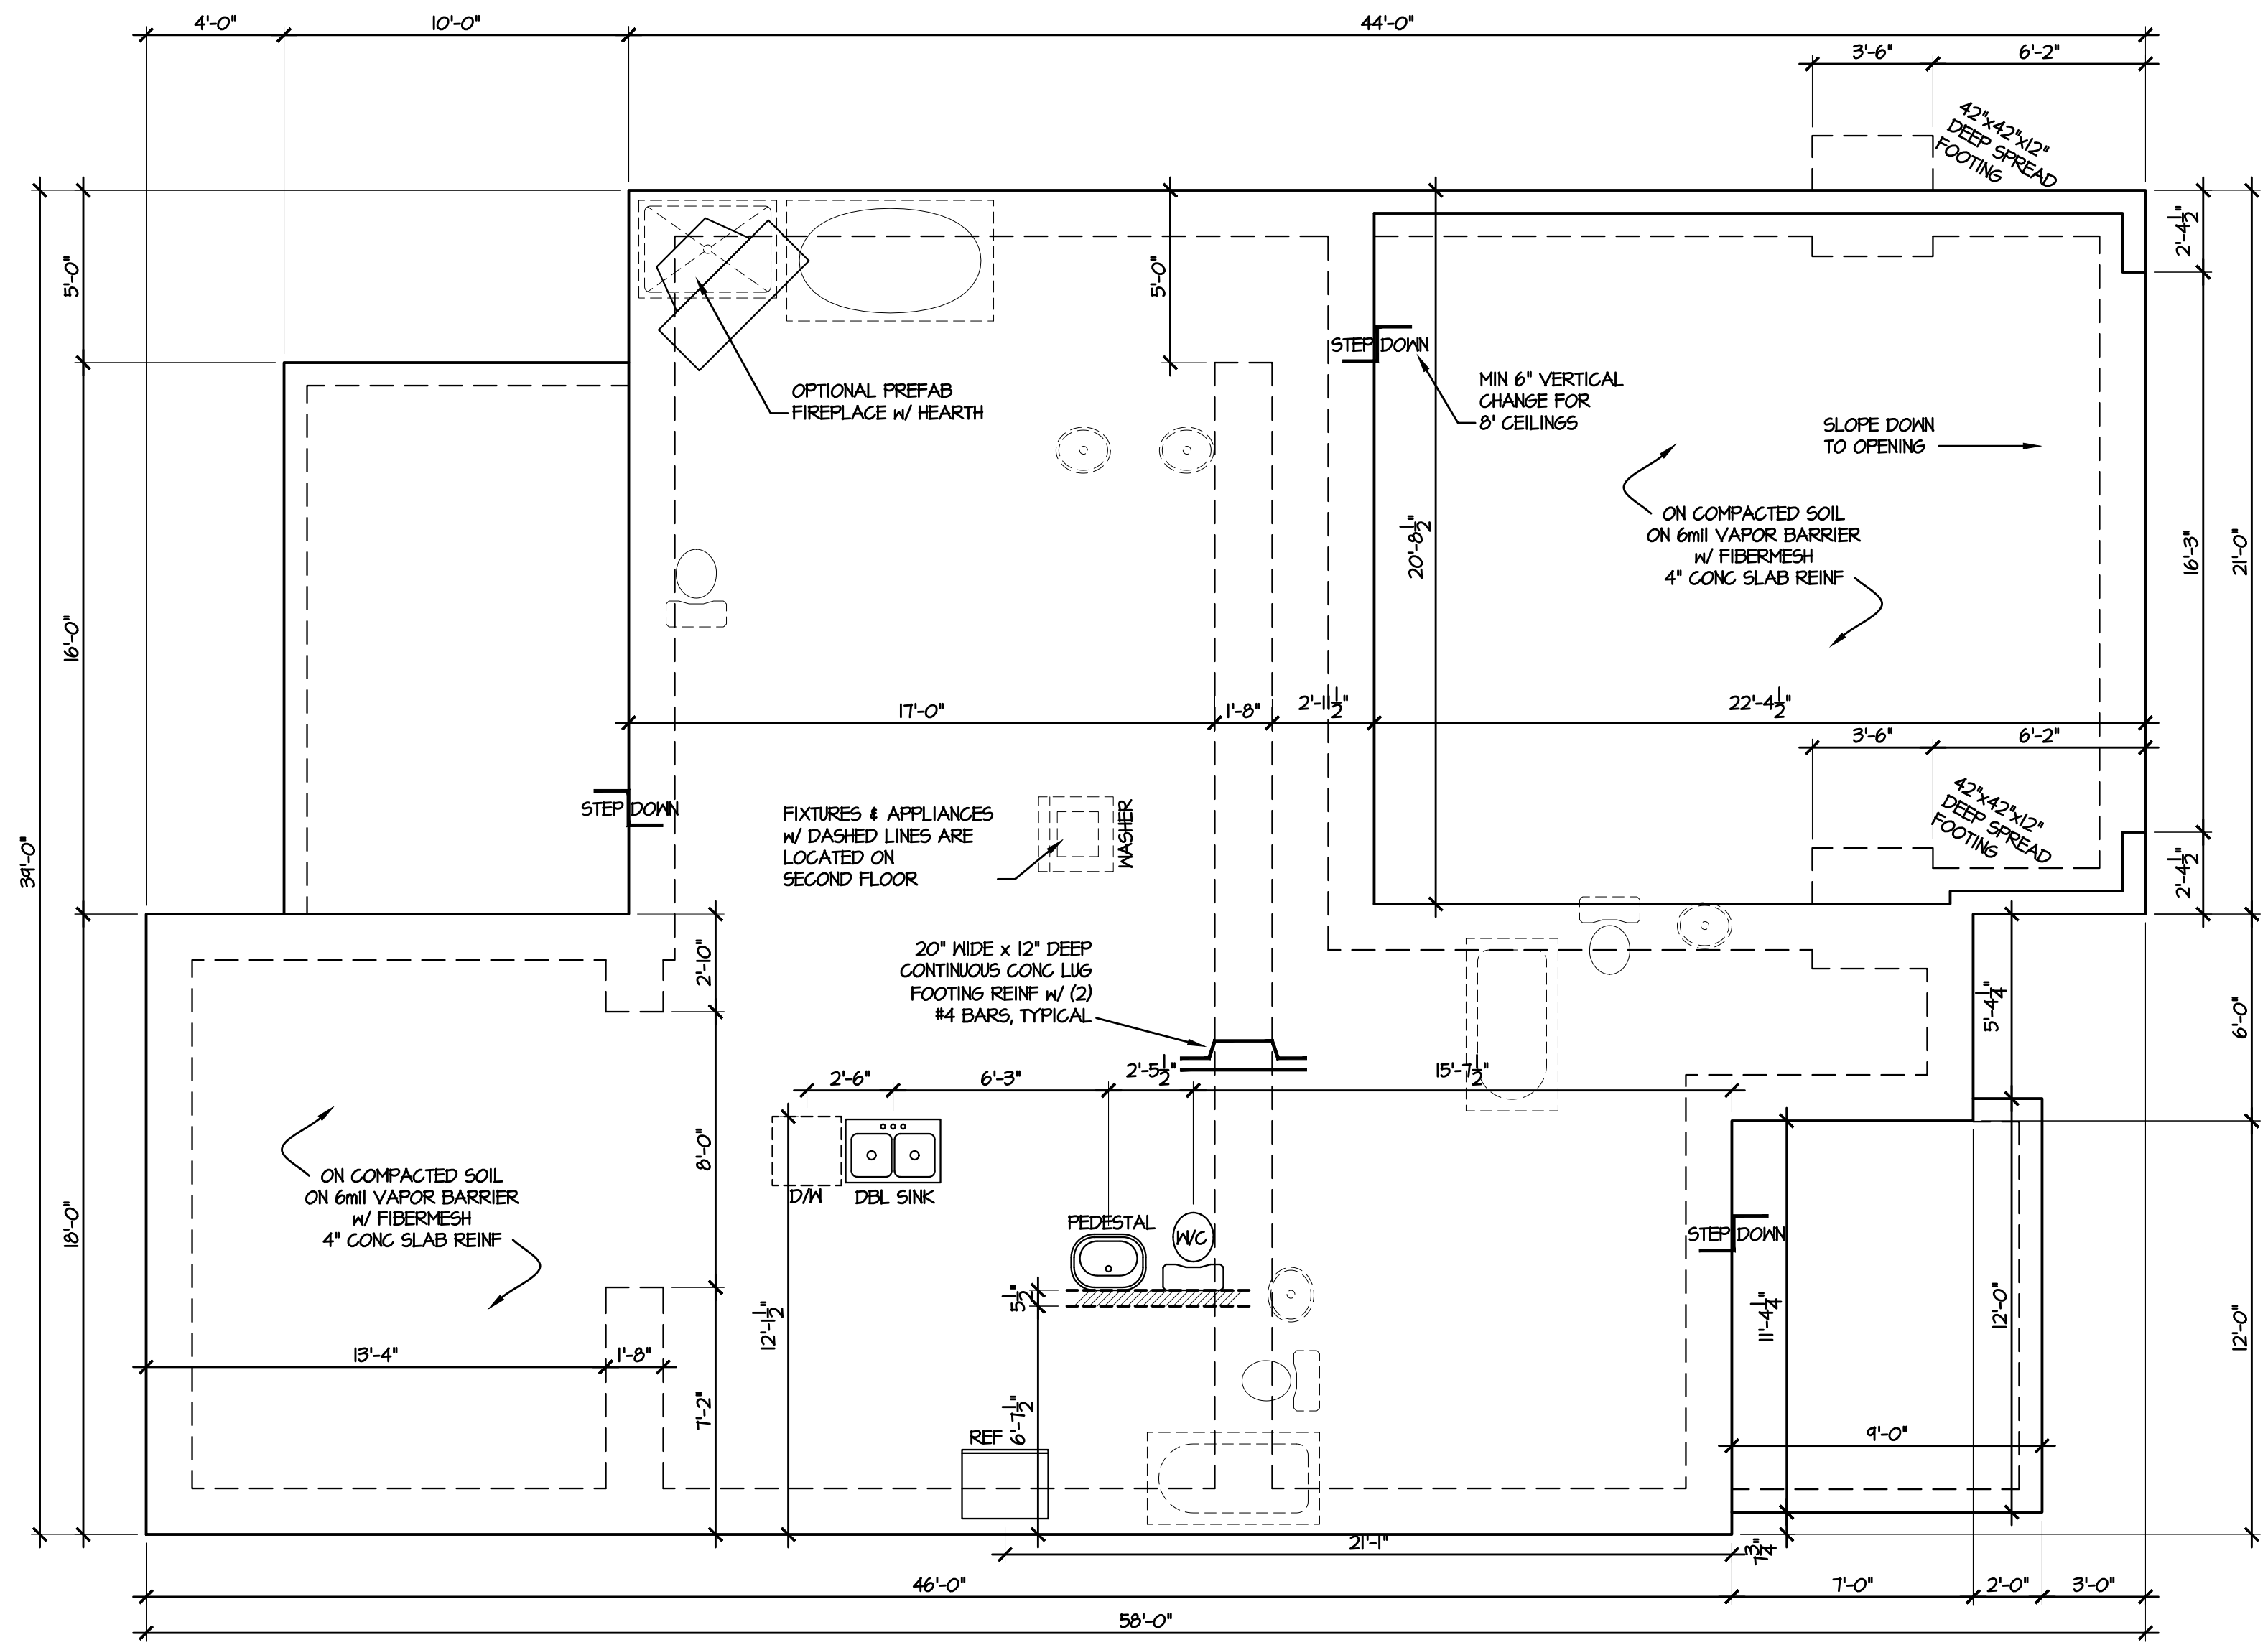

© 2019 CavLand
 1041-B Robeson St
 Fayetteville, NC 28305
 Office: 910-339-6330
 Fax: 910-339-6333

CL 3034
 SLAB PLAN

SCALE:
 AS NOTED

DATE:
 MAY 2019

PLAN:
 CL 3034

LOT NO:

SHEET NO:
 3