

VICINITY MAP  
(NO SCALE)

LEGEND			
○	DENOTES IRON PIPE OR BREAK IN LINE		
△	DENOTES CONTROL CORNER		
BG	BELOW GROUND	REC	RECORDED
AG	ABOVE GROUND	MEAS	MEASURED
EPK	EXISTING PK NAIL		
EIR	EXISTING IRON REBAR		
SIR	SET REBAR		
NOTE - 1/2" IRON REBAR SET FLUSH W/ THE GROUND AT ALL PROPERTY CORNERS UNLESS OTHERWISE NOTED.			

(11) SIERRA VILLA SECTION 9 P.C. F, SL. 226-B


(10) SIERRA VILLA SECTION 9 P.C. F, SL. 226-B

(9) SIERRA VILLA SECTION 9 P.C. F, SL. 226-B

(54) SIERRA VILLAGE AT OVERHILLS PHASE 1, SECTION 1 P.B. 2006, PG. 477

(55) 0.34 ACRES 15,000 SQ. FT.

(56) SIERRA VILLAGE AT OVERHILLS PHASE 1, SECTION 1 P.B. 2006, PG. 477

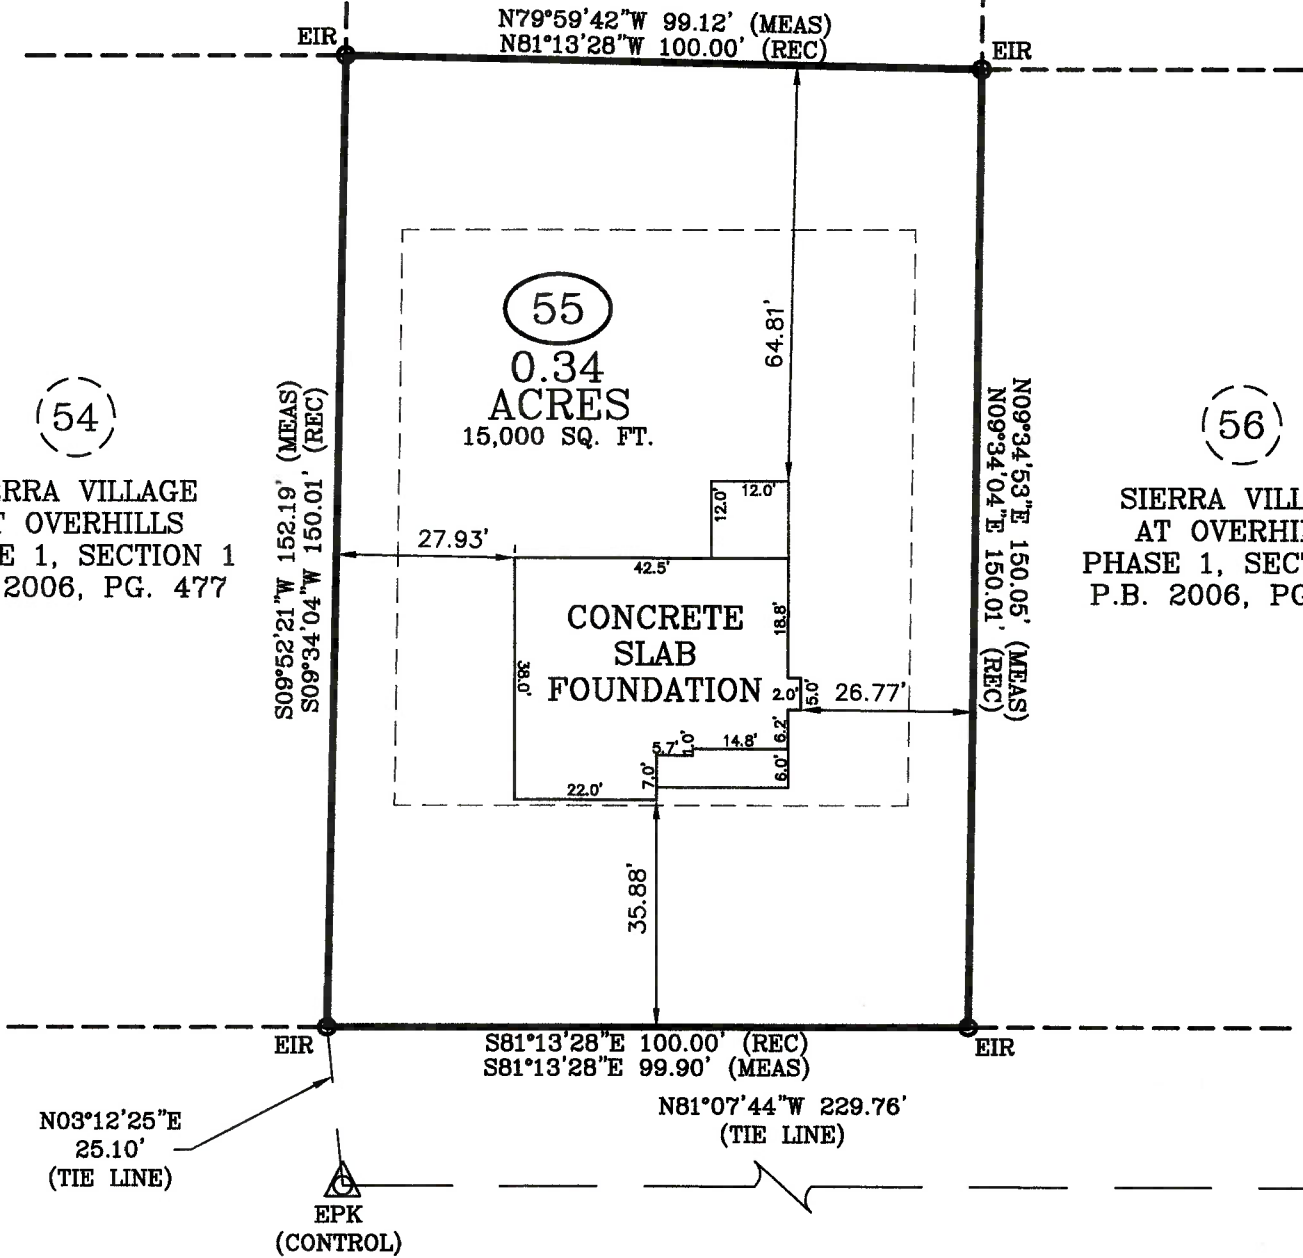

**SOUTH DAKOTA COURT**  
50 FT. PUBLIC R/W

**FOUNDATION SURVEY**

SURVEY FOR: BEN STOUT CONSTRUCTION  
ADDRESS: 32 SOUTH DAKOTA COURT  
CITY OF: SPRING LAKE, NC  
COUNTY OF: HARNETT

TOWNSHIP OF: ANDERSON CREEK  
DATE: JANUARY 22ND, 2021  
SCALE: 1" = 30'  
REFERENCE: LOT 55  
SIERRA VILLAGE AT OVERHILLS PHASE 1, SECTION 1 P.B. 2006, PG. 477



**Larry King & Associates, R.L.S., P.A.**  
P.O. Box 53787  
1333 Morganton Road, Suite 201  
Fayetteville, NC 28305  
Phone: (910)483-4300  
Fax: (910)483-4052  
[www.LKandA.com](http://www.LKandA.com)  
NC Firm License C-0887

"I certify that this map was drawn under my supervision from an actual survey made under my supervision (deed description recorded in P.B. 2006, PG. 477 or other reference source as shown); that the boundaries not surveyed are indicated as drawn from information in Book and page as referenced above; that the ratio of precision or positional accuracy is > 1:10,000; and that this map meets the requirements of The Standards of Practice for Land Surveying in North Carolina (21 NCAC 56. 1600)."

*W. Larry King* PLS 1339  
W. Larry King, Professional Land Surveyor L-1339

