

Notes:

- This plat is for location purposes only. Builder should verify foundation information with plans before construction begins.
- There is no USCE or NCGS monument within 2000' of this site.
- The subject property is not within a special flood hazard area as determined by the Department of Housing and Urban Development.
- The easement information shown hereon was obtained from the recorded plat. No updated title search was performed by the surveyor.
- All distances are measured in feet.
- This map reflects the information contained on the Record Plat and does not represent compliance with the Restrictive Covenants.

LEGEND

- - EXISTING IRON PIPE
- - CURVE PT / PC
- - SURVEYED LINE
- - EASEMENT LINE
- - ADJOINER
- - SURVEYED BY OTHERS

-50' -25' 0' 50' 100'


SCALED IN FEET

\*\*PRELIMINARY PLAT- NOT FOR CONVEYANCES OR SALES\*\*

PLAT NORTH

(723)  
THE MANORS AT  
LEXINGTON PLANTATION  
PART 2C  
MB 2019, PG 44-45

(721)  
THE MANORS AT  
LEXINGTON PLANTATION  
PART 2C  
MB 2019, PG 44-45

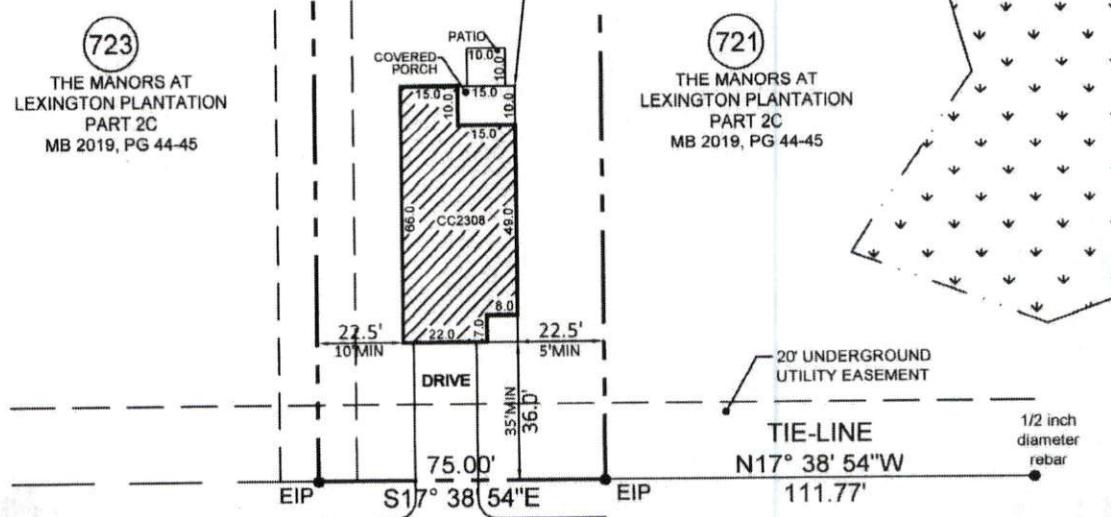

LEXINGTON PLANTATION

LOT SETBACKS PER PLAT:

FRONT R/W 60' OR MORE	30'MIN
FRONT R/W UNDER 60'	35'MIN
SIDE	10'5' MIN
SIDE STREET CORNER	20' MIN
REAR	25' MIN

OLD MONTAGUE WAY  
50' PUBLIC/UTILITY RW

- PLOT PLAN FOR -  
CATES BUILDING, INC.