



CURVE TABLE				
CURVE	LENGTH	RADIUS	BEARING	CHORD
C1	39.26'	25.00'	N30°16'19"W	35.35'

LEGEND			
○	DENOTES IRON PIPE OR BREAK IN LINE		
△	DENOTES CONTROL CORNER		
BG	BELOW GROUND	REC	RECORDED
AG	ABOVE GROUND	MEAS	MEASURED
EPK	EXISTING PK NAIL		
EIR	EXISTING IRON REBAR		
SIR	SET REBAR		
NOTE - 1/2" IRON REBAR SET FLUSH W/ THE GROUND AT ALL PROPERTY CORNERS UNLESS OTHERWISE NOTED.			

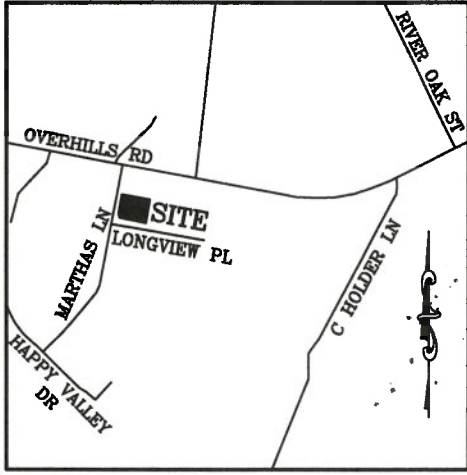

VICINITY MAP
(NO SCALE)

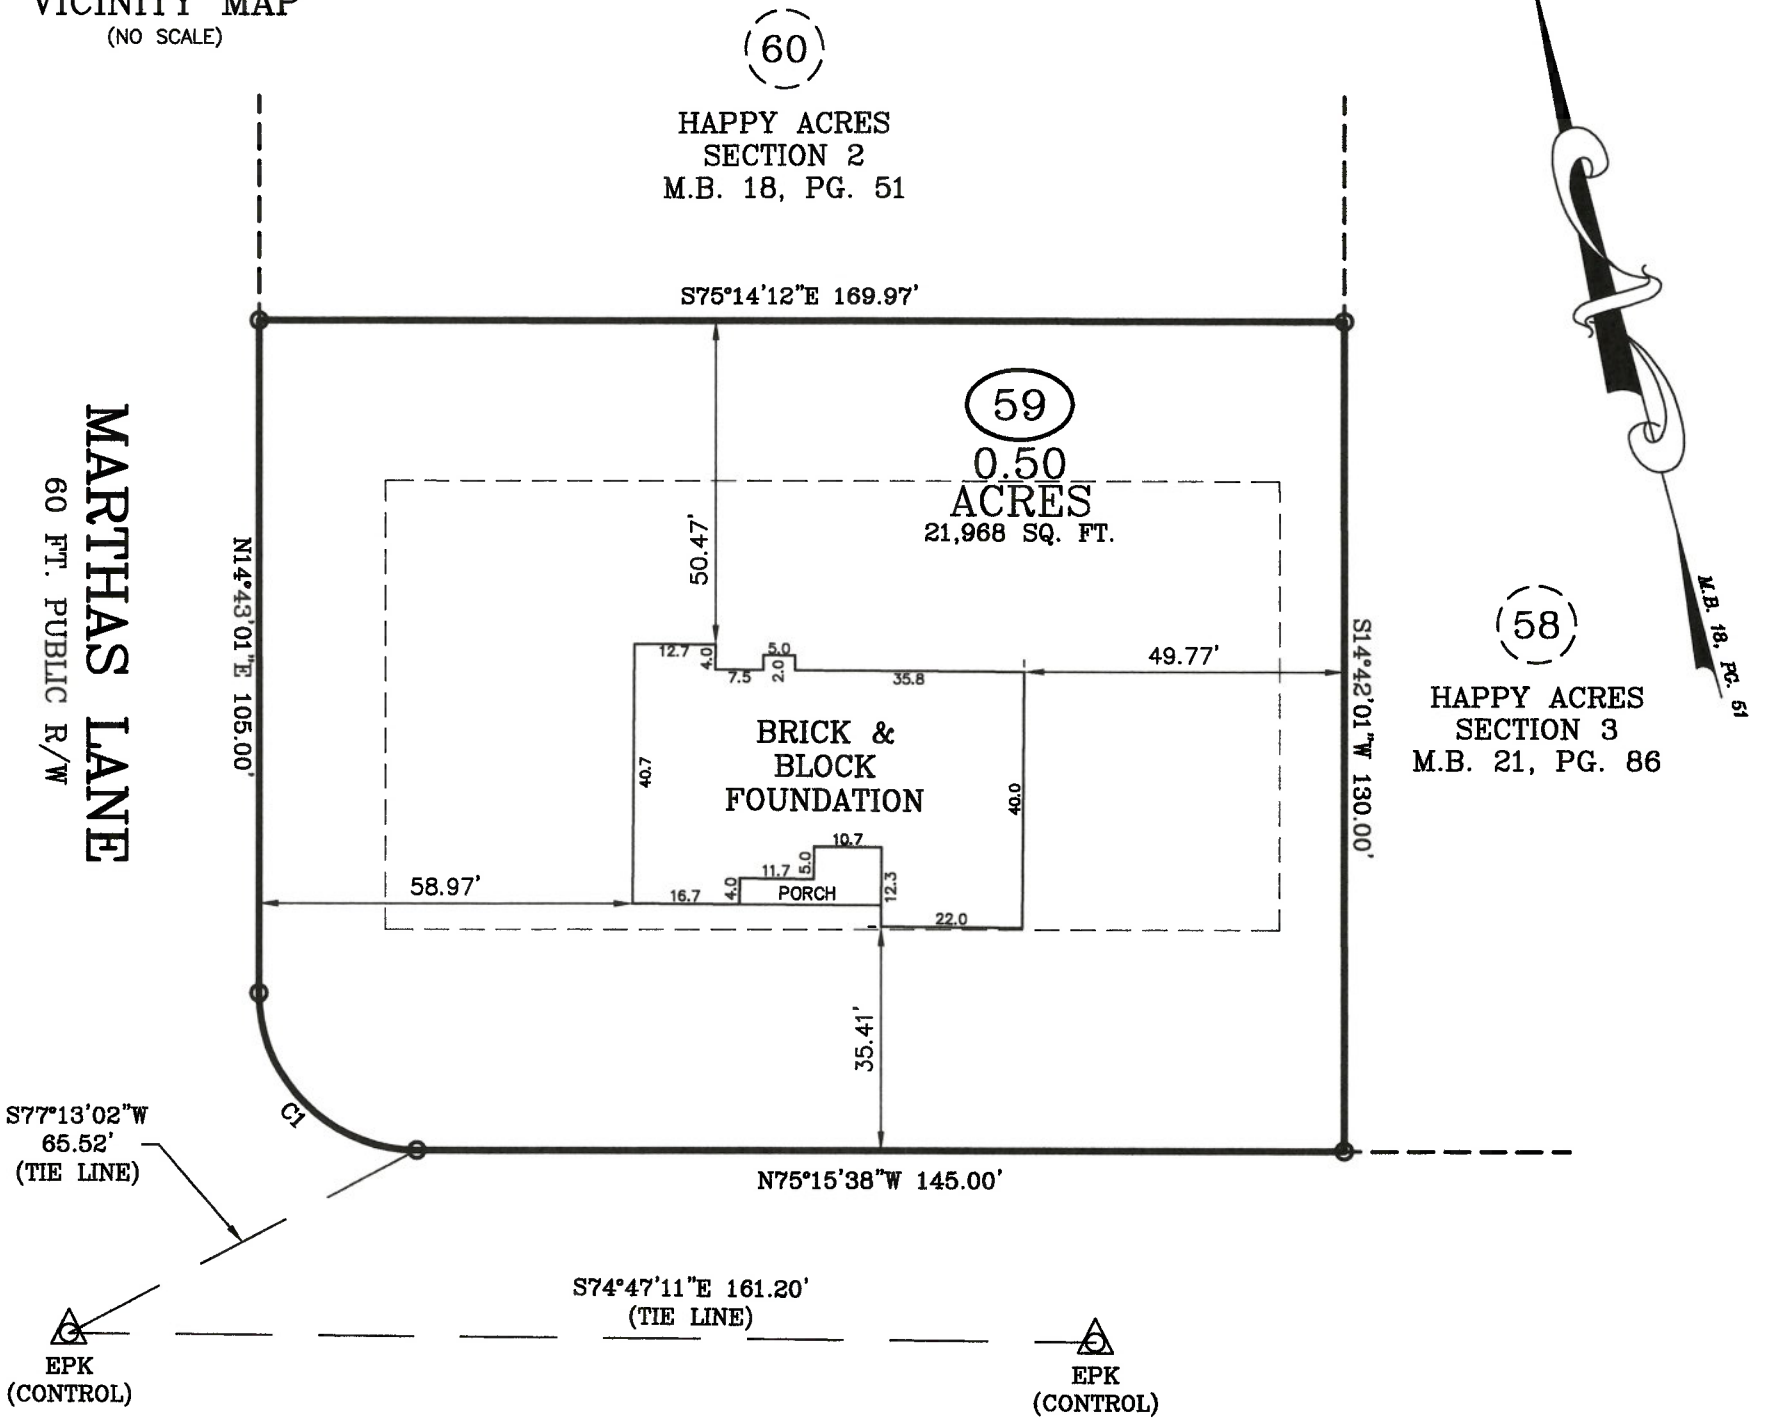

LONGVIEW PLACE
60 FT. PUBLIC R/W

FOUNDATION SURVEY

SURVEY FOR: WELLCO CONTRACTORS, INC
 ADDRESS: LONGVIEW PLACE
 CITY OF: SPRING LAKE, NC
 COUNTY OF: HARNETT

TOWNSHIP OF: ANDERSON CREEK
 DATE: JANUARY 22ND, 2021
 SCALE: 1" = 30'
 REFERENCE: LOT 59
 HAPPY ACRES
 SECTION 2
 M.B. 18, PG. 51



Larry King & Associates, R.L.S., P.A.
 P.O. Box 53787
 1333 Morganton Road, Suite 201
 Fayetteville, NC 28305
 Phone: (910)483-4300
 Fax: (910)483-4052
www.LKandA.com
 NC Firm License C-0887

"I certify that this map was drawn under my supervision from an actual survey made under my supervision (deed description recorded in M.B. 18, PG. 51 or other reference source as shown); that the boundaries not surveyed are indicated as drawn from information in Book and page as referenced above; that the ratio of precision or positional accuracy is > 1:10,000; and that this map meets the requirements of The Standards of Practice for Land Surveying in North Carolina (21 NCAC 56. 1600)."

W. Larry King 1-22-21
 W. Larry King, Professional Land Surveyor L-1339

