


Curve	Radius	Chord	Chord Bear.
C1	870.52'	95.35'	N 78°00'39" E

DRIVE 50' PUBLIC R/W

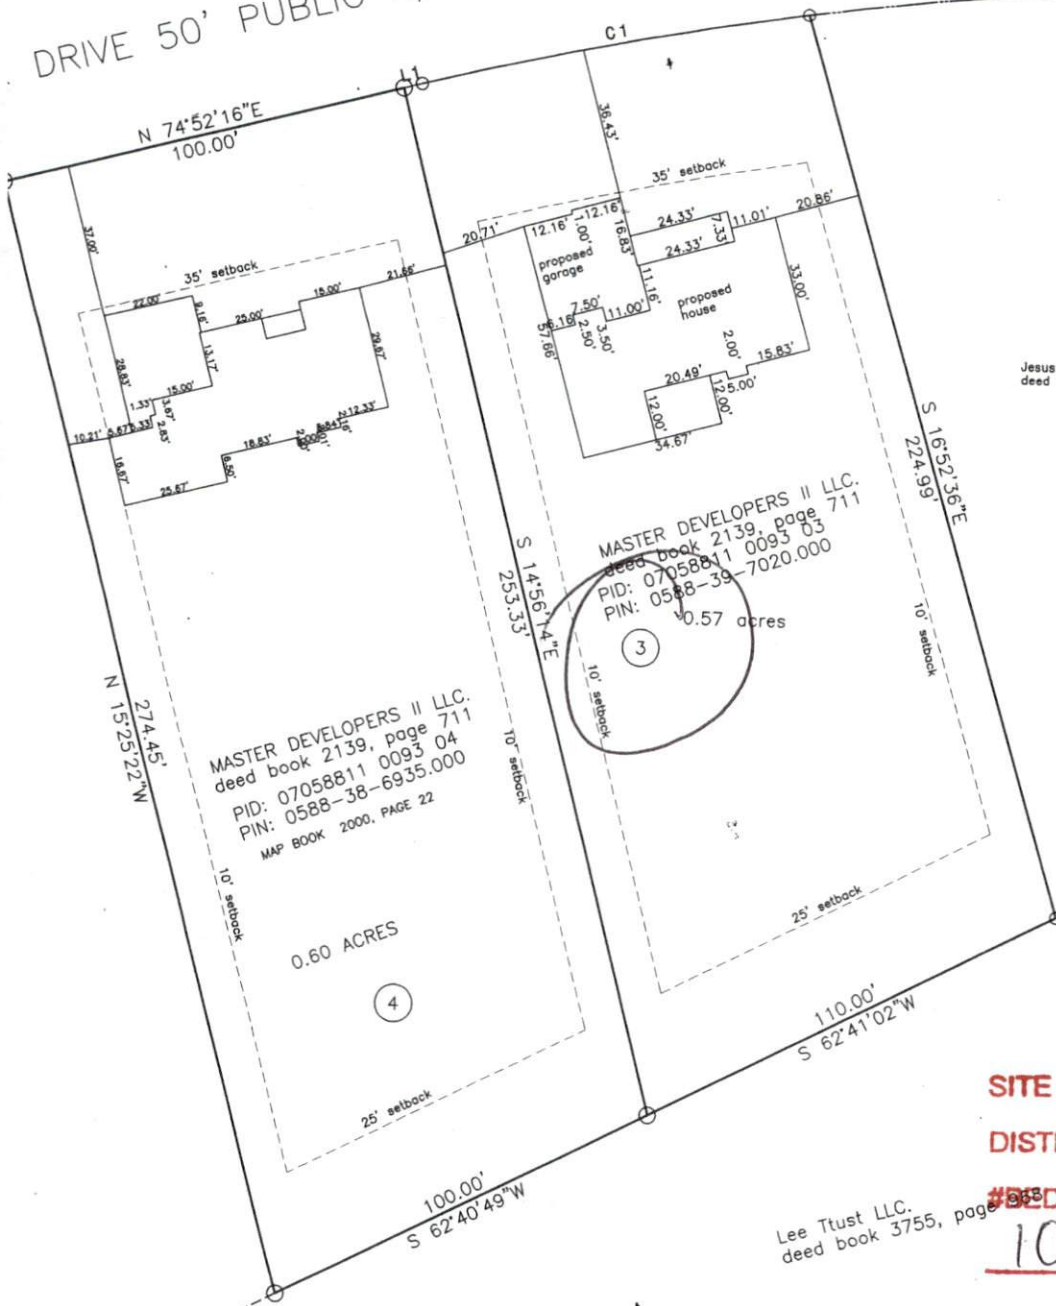

Jesus Macias Leon
deed book 3766, page 3

MASTER DEVELOPERS II LLC.
deed book 2139, page 711
PID: 07058811 0093 03
PIN: 0588-39-7020.000
0.57 acres

MASTER DEVELOPERS II LLC.
deed book 2139, page 711
PID: 07058811 0093 04
PIN: 0588-38-6935.000
MAP BOOK 2000, PAGE 22
0.60 ACRES

Lee Trust LLC.
deed book 3755, page 98

SITE PLAN APPROVAL
 DISTRICT RA30 USE SFD
 #BEDROOMS 3
10.14.20
 ZONING ADMINISTRATOR *[Signature]*

NOTE: ALL DISTANCES ARE HORIZONTAL GROUND
 IMPROVEMENTS NOT LOCATED, UTILITIES NOT LOCATED.
 NO SURVEYING, LINES FROM PLAT BOOK 2000, PAGE 22

SITE PLAN MAP FOR MASTER DEVELOPERS II LLC.	
TOWNSHIP GROVE	COUNTY HARNETT
STATE: NORTH CAROLINA DATE: 9/15/2020 SCALE: 1 IN.=30 FT.	

