


Curve	Radius	Chord	Chord Bear.
C1	870.52'	95.35'	N 78°00'39" E

DRIVE 50' PUBLIC R/W

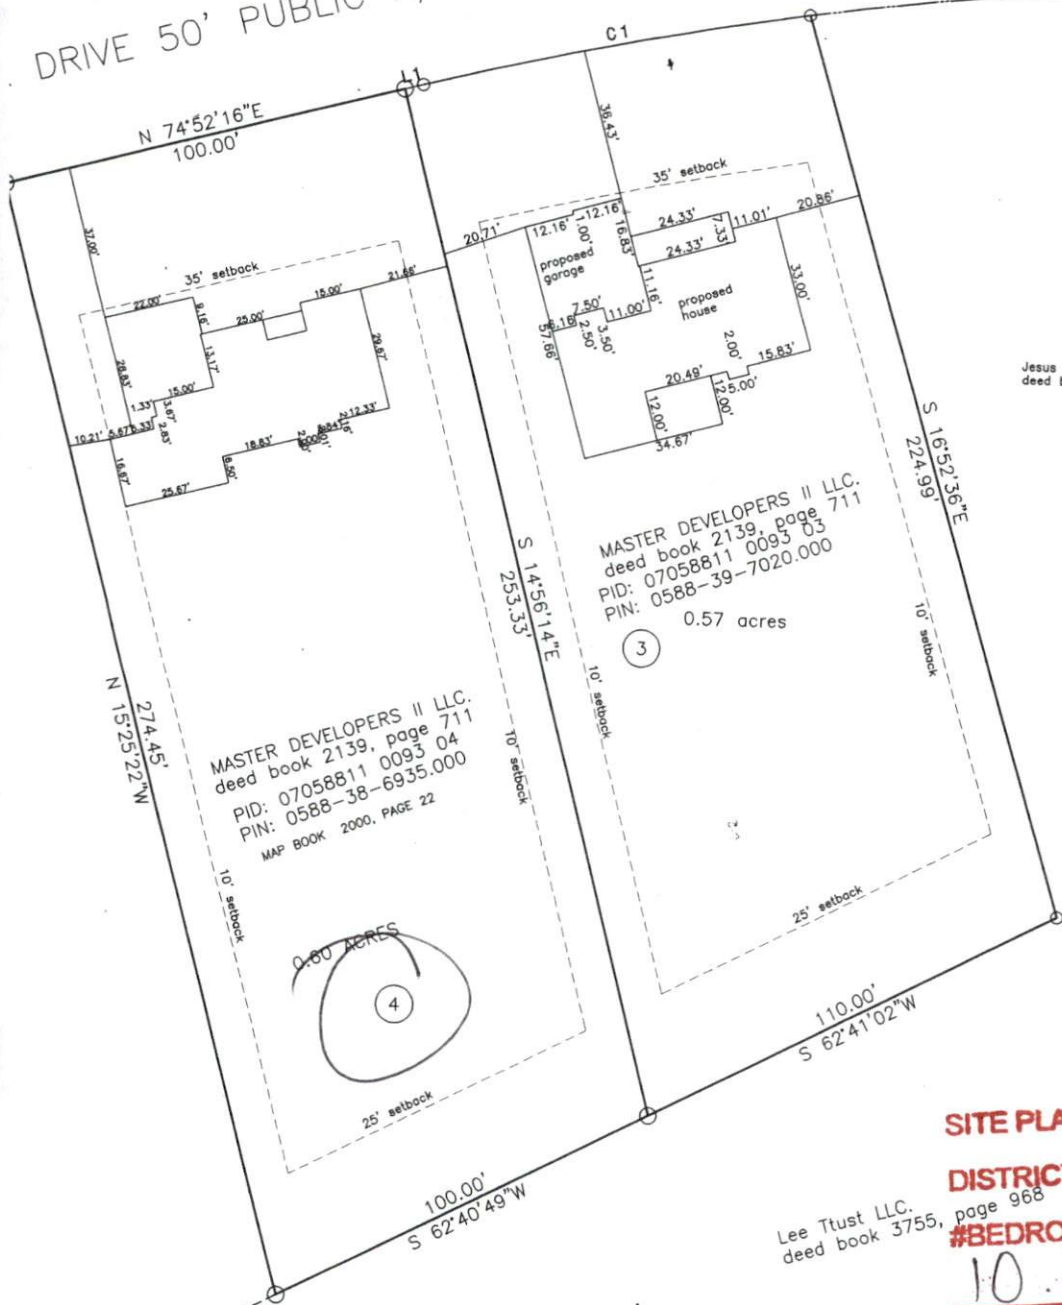

Jesus Macias Leon
deed book 3766, page 3

MASTER DEVELOPERS II LLC.
deed book 2139, page 711
PID: 07058811 0093 04
PIN: 0588-38-6935.000
MAP BOOK 2000, PAGE 22

MASTER DEVELOPERS II LLC.
deed book 2139, page 711
PID: 07058811 0093 03
PIN: 0588-39-7020.000
0.57 acres

SITE PLAN APPROVAL
DISTRICT RA30 USE SFD


Lee Trust LLC.
deed book 3755, page 968

#BEDROOMS 3
10.14.20
ZONING ADMINISTRATOR djohnsm

NOTE: ALL DISTANCES ARE HORIZONTAL GROUND
IMPROVEMENTS NOT LOCATED, UTILITIES NOT LOCATED.
NO SURVEYING, LINES FROM PLAT BOOK 2000, PAGE 22

SITE PLAN MAP FOR
MASTER DEVELOPERS II LLC.

TOWNSHIP GROVE COUNTY HARNETT

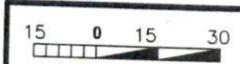

STATE: NORTH CAROLINA DATE: 9/15/2020 SCALE: 1 IN.=30 FT.