


	HUS26	USP	18	NA	16d/3-1/2"	16d/3-1/2"
--	-------	-----	----	----	------------	------------

█ = 1st Level Wall

█ = 2nd Level Wall

LVL					
PlotID	Length	Product	Plies	Net Qty	
GDH-2	13-0-0	1-3/4"x 11-7/8" LVL Kerto-S	2	2	

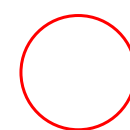

All Truss Reactions are Less than 3,000 lbs. Unless Noted Otherwise.

-- Denotes Reaction Greater than 3,000 lbs. Reaction / # of Studs

Truss Placement Plan  
SCALE: 1/4"=1'

▲ = Indicates Left End of Truss  
(Reference Engineered Truss Drawing)  
Do NOT Erect Truss Backwards

LOAD CHART FOR JACK STUDS

(BASED ON TABLES R502.5(1) & (2)  
NUMBER OF JACK STUDS REQUIRED @ EA END OF HEADS/CORNER

END REACTION (UP TO) 1700	END REACTION (UP TO) 2550	END REACTION (UP TO) 3400
1700	2550	3400
3400	5100	6800
5100	7650	10200
6800	10200	13600
8500	12750	17000
10200	15300	
11900		
13600		
15300		

BUILDER	Weaver Development	COUNTY	Harnett
JOB NAME	Lot 24 Mitchell Manor	ADDRESS	Lot 24 Mitchell Manor
PLAN	Gaston II (181035B) w/ 3rd Car	MODEL	Roof
SEAL DATE	N/A	DATE REV.	05/29/20
QUOTE #		DRAWN BY	Marshall Naylor
JOB #	J0520-2106	SALESMAN	Lenny Norris

**THIS IS A TRUSS PLACEMENT DIAGRAM ONLY.**  
These trusses are designed as individual building components to be incorporated into the building design at the specification of the building designer. See individual design sheets for each truss design identified on the placement drawing. The building designer is responsible for temporary and permanent bracing of the roof and floor system and for the overall structure. The design of the truss support structure including headers, beams, walls, and columns is the responsibility of the building designer. For general guidance regarding bracing, consult BCSI-B1 and BCSI-B3 provided with the truss delivery package or online @ sbcindustry.com

Bearing reactions less than or equal to 3000# are deemed to comply with the prescriptive Code requirements. The contractor shall refer to the attached Tables (derived from the prescriptive Code requirements) to determine the minimum foundation size and number of wood studs required to support reactions greater than 3000# but not greater than 15000#. A registered design professional shall be retained to design the support system for any reaction that exceeds those specified in the attached Tables. A registered design professional shall be retained to design the support system for all reactions that exceed 15000#.

Signature: Marshall Naylor



ROOF & FLOOR TRUSSES & BEAMS  
Reilly Road Industrial Park  
Fayetteville, N.C. 28309  
Phone: (910) 864-8787  
Fax: (910) 864-4444