



































This layout and associated materials are provided based on project plans and/or information provided to the manufacturer. The manufacturer remains the responsibility of the builder, architect, designer, or engineer. It is recommended that you review this information to ensure that it is appropriate, accurate, complete, and complies with applicable building codes.

1. READ THE INSTALLATION GUIDE BEFORE FRAMING.
 2. ALL WALLS SHOWN ARE LOAD BEARING UNLESS NOTED OTHERWISE.
 3. DIMENSIONS ARE SHOWN UNLESS NOTED OTHERWISE.
 4. UNLESS STATED OTHERWISE ALL CEILING & ROOF LOADS BEARING DIRECTLY TO LOAD BEARING WALLS SUPPORTED BY FOUNDATION.
 5. CONTACT BUILDERS FIRSTSOURCE BEFORE MAKING ANY ALTERATIONS OR ADJUSTMENTS. FAILURE TO DO SO MAY RESULT IN COSTLY REPAIRS.

JORDAN R
 CRAWL PLACEMENT PLAN
 DRAWN BY: AJ MAPPER
 DATE: 8/11/2020
 JOB NUMBER: NTS

MINIMUM DESIGN DATA
 LIVE LOAD 40 PSF
 DEAD LOAD 10 PSF
 TOTAL LOAD 50 PSF
 DOL = 100%
 DEFLECTION CRITERIA
 L/600 (MINIMUM)
 L/400 (MAX)
 ARCHITECTURAL DATE
 REMISED ARCH. PLAN DATE
 XXXXXX

H & H HOMES
 1 of 1

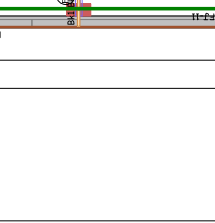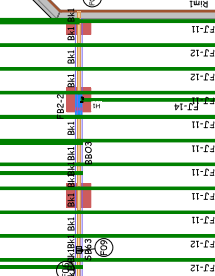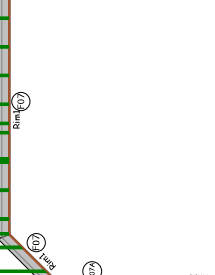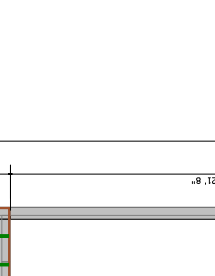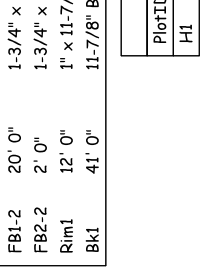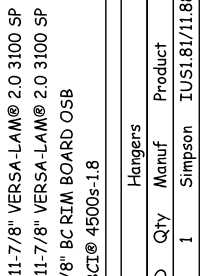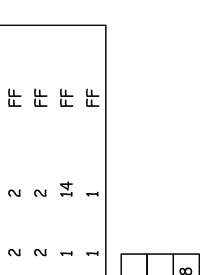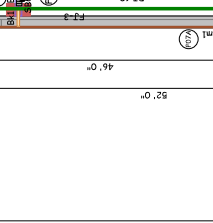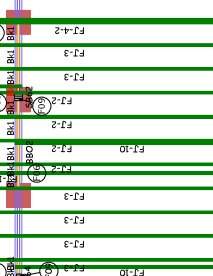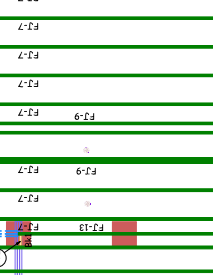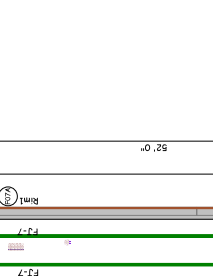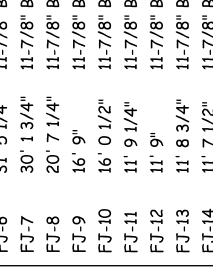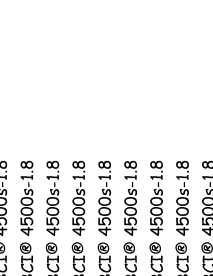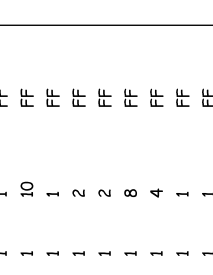 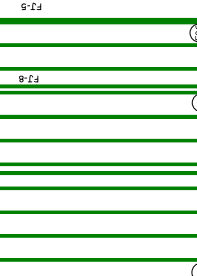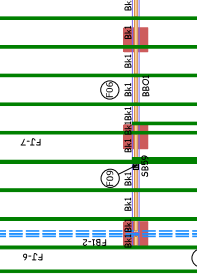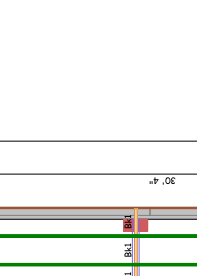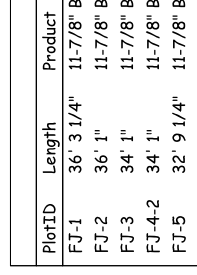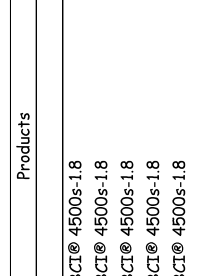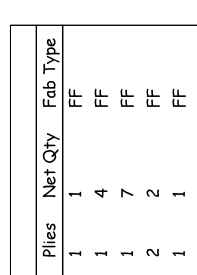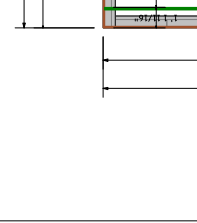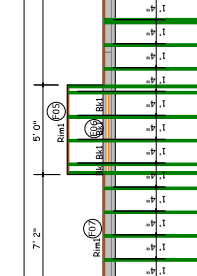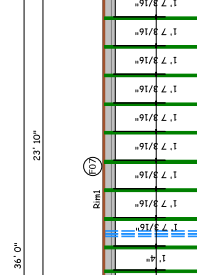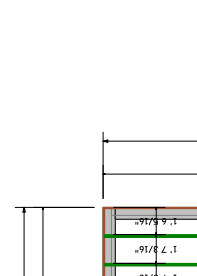  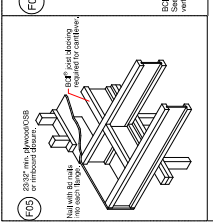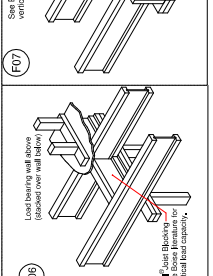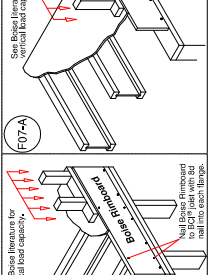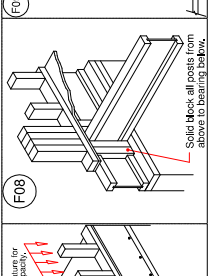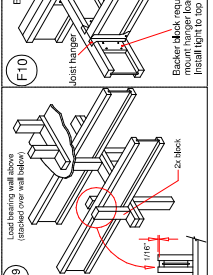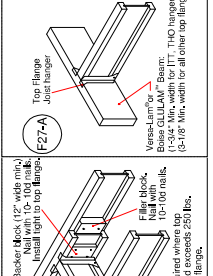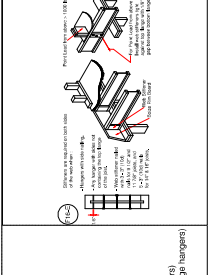

PlotID	Length	Product	Piles	Net Qty	Fab Type
FJ-1	36' 3 1/4"	11-7/8" BCI@ 4500s-1.8	1	1	FF
FJ-2	36' 1"	11-7/8" BCI@ 4500s-1.8	1	4	FF
FJ-3	34' 1"	11-7/8" BCI@ 4500s-1.8	1	7	FF
FJ-4-2	34' 1"	11-7/8" BCI@ 4500s-1.8	2	2	FF
FJ-5	32' 9 1/4"	11-7/8" BCI@ 4500s-1.8	1	1	FF
FJ-6	31' 5 1/4"	11-7/8" BCI@ 4500s-1.8	1	1	FF
FJ-7	30' 1 3/4"	11-7/8" BCI@ 4500s-1.8	1	10	FF
FJ-8	20' 7 1/4"	11-7/8" BCI@ 4500s-1.8	1	1	FF
FJ-9	16' 9"	11-7/8" BCI@ 4500s-1.8	1	2	FF
FJ-10	16' 0 1/2"	11-7/8" BCI@ 4500s-1.8	1	2	FF
FJ-11	11' 9 1/4"	11-7/8" BCI@ 4500s-1.8	1	8	FF
FJ-12	11' 9"	11-7/8" BCI@ 4500s-1.8	1	4	FF
FJ-13	11' 8 3/4"	11-7/8" BCI@ 4500s-1.8	1	1	FF
FJ-14	11' 7 1/2"	11-7/8" BCI@ 4500s-1.8	1	1	FF
FBI-2	20' 0"	1-3/4" x 11-7/8" VERSA-LAM@ 2.0 3100 SP	2	2	FF
FBI-2	2' 0"	1-3/4" x 11-7/8" VERSA-LAM@ 2.0 3100 SP	2	2	FF
Rim1	12' 0"	1" x 11-7/8" BC RIM BOARD OSB	1	14	FF
Bkl	41' 0"	11-7/8" BCI@ 4500s-1.8	1	1	FF

Hangers			
PlotID	Qty	Manuf	Product
H1	1	Simpson	IUS1.81/11.88

JORDAN
 CRAWL EWP PLACEMENT PLAN

