


Products					
Fab Type	Net Qty	Piles	Product	Length	PlotID
FF	3	3	2.0 RigidLam DF LVL 1-3/4 x 11-7/8	20-00-00	FB1-3

Truss Connector Total List		
Qty	Product	Manuf
1	HJC26	USP
28	One RT7A	USP
5	THD26	USP

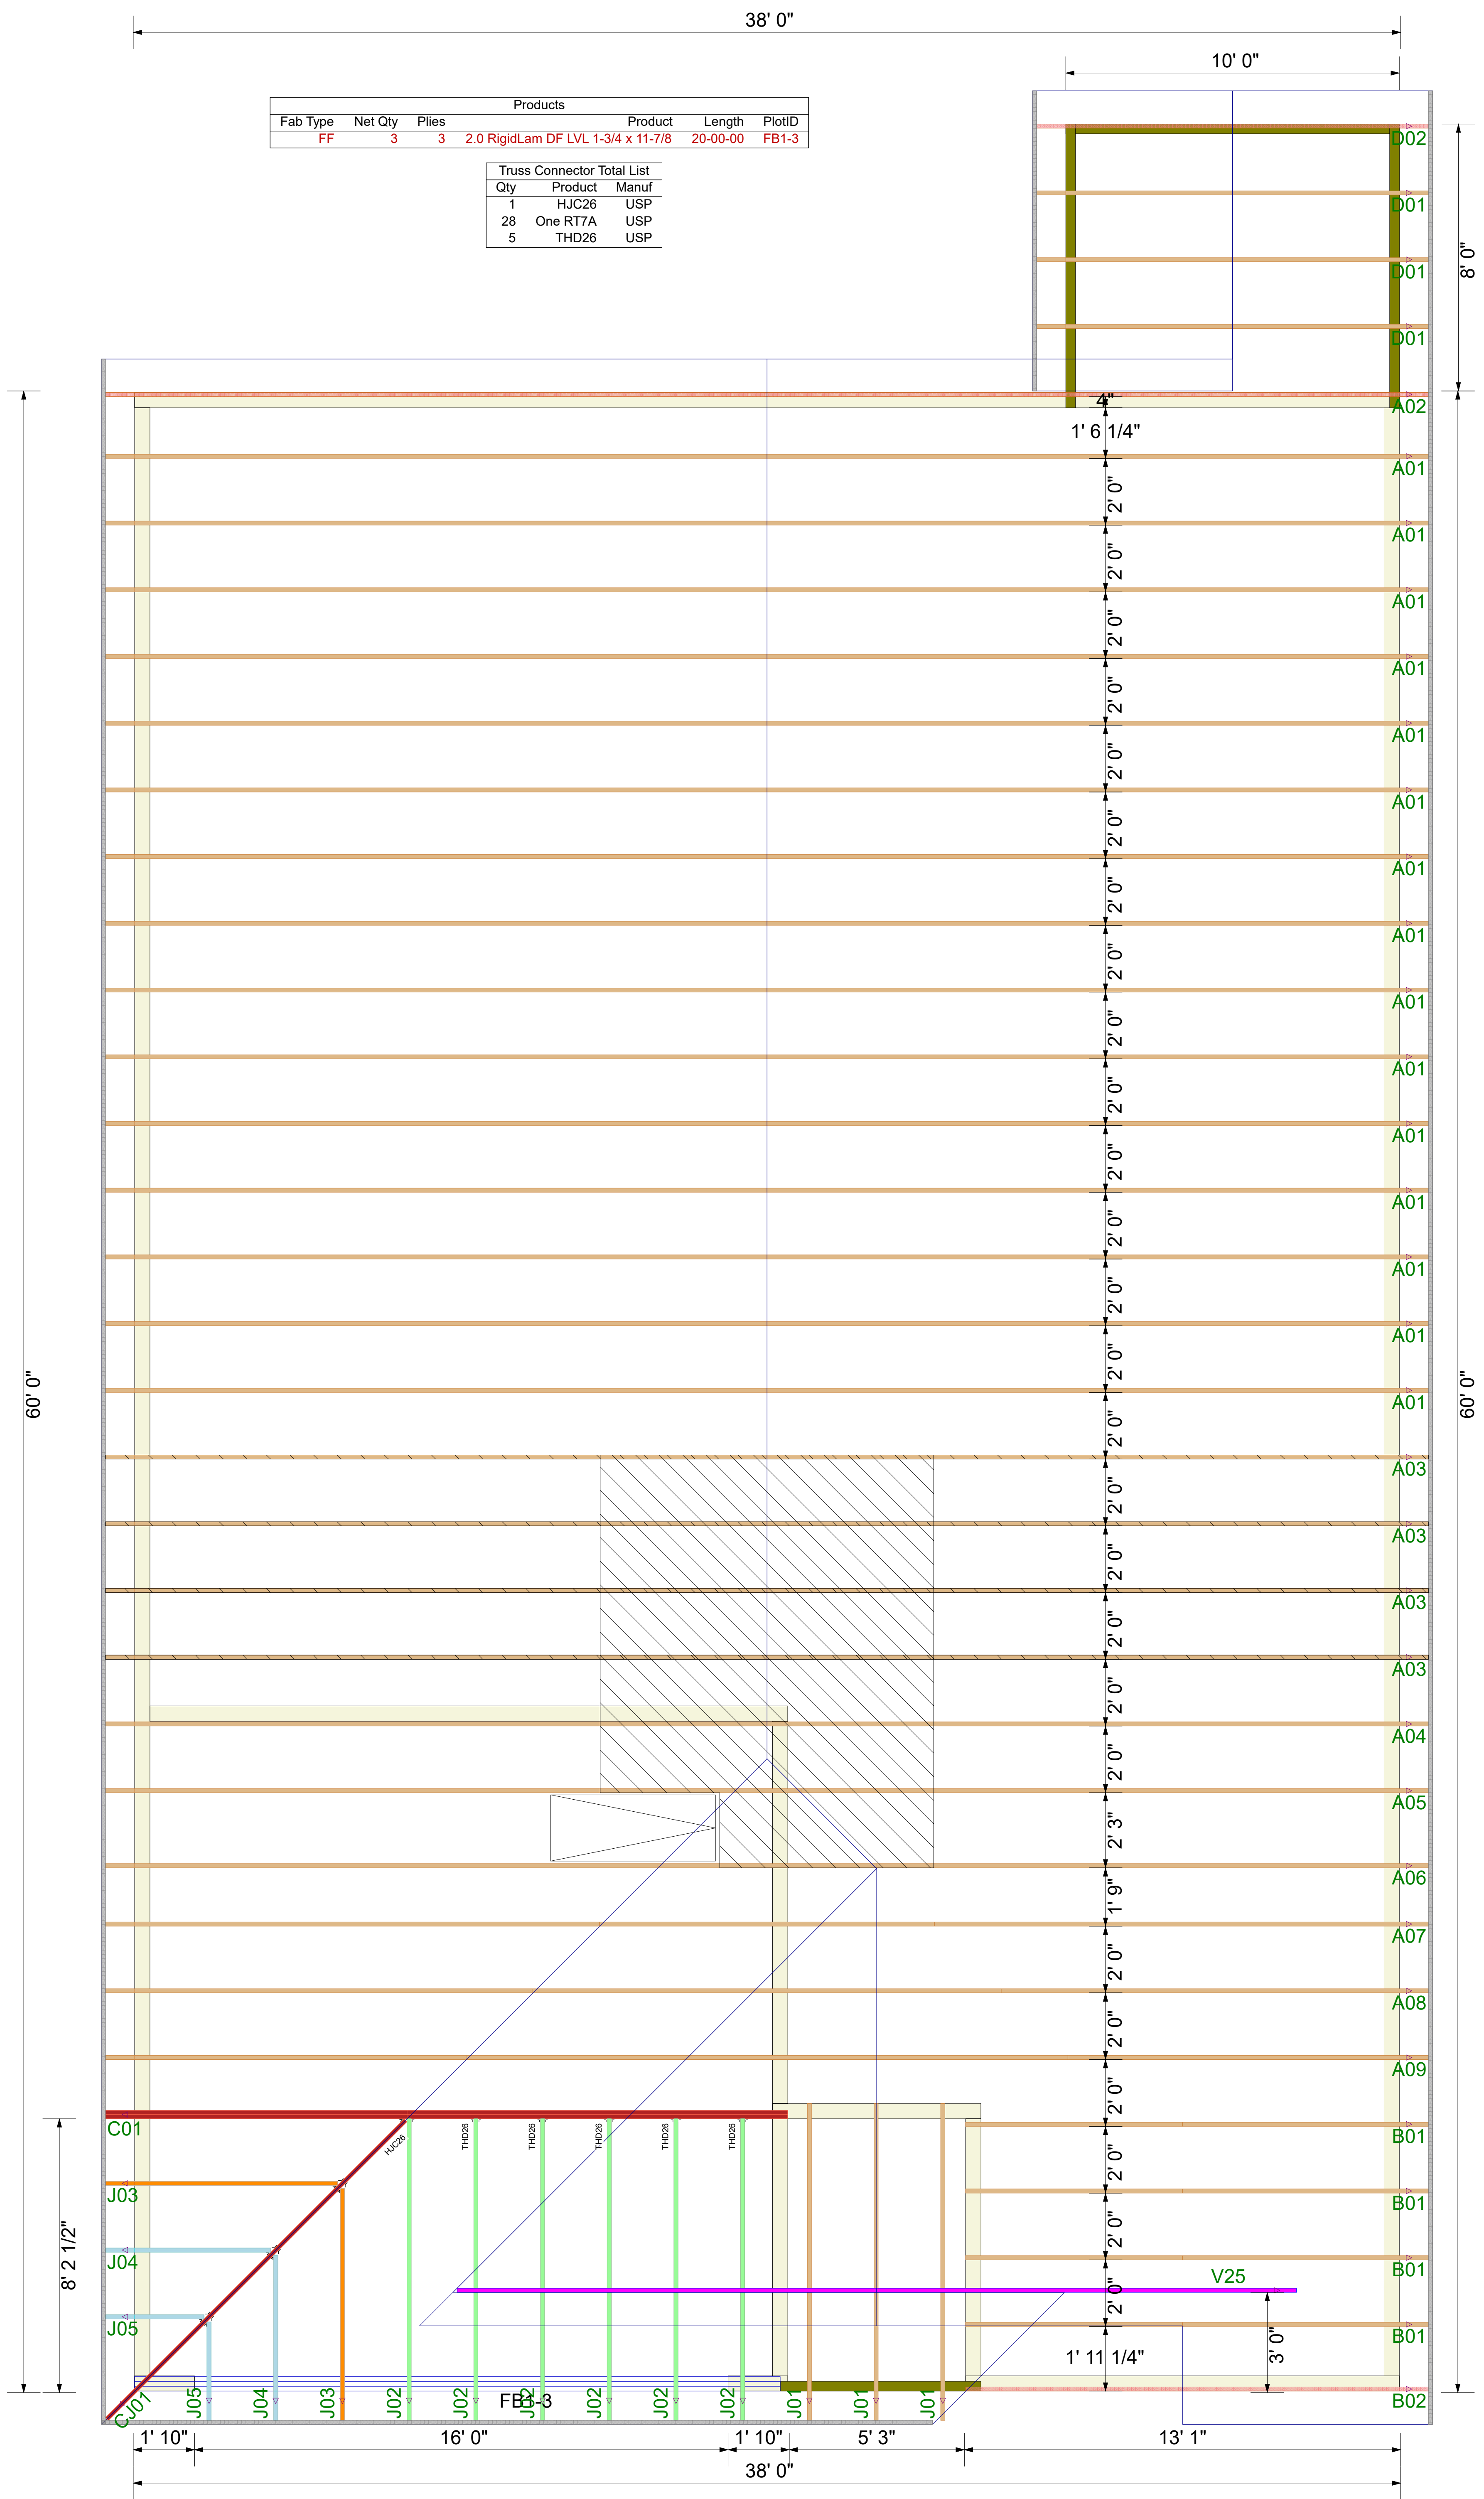

**ROOF LAYOUT**  
DRAWING SCALE : NTS

PROJECT NUMBER <b>20080006</b>
SHEET NUMBER <b>1 / 1</b>

REVISIONS	
DATE	BY
8-25-20	N DARR

<b>A&amp;G RESIDENTIAL</b>
<b>DORCHESTER C</b>
<b>ROOF TRUSS LAYOUT</b>

