


Truss Connector Total List			
Qty	Product	Manuf	
6	JUS26	USP	
14	NAILED	Non-Proprietary	
7	THD26	USP	
1	THDH26-2	USP	

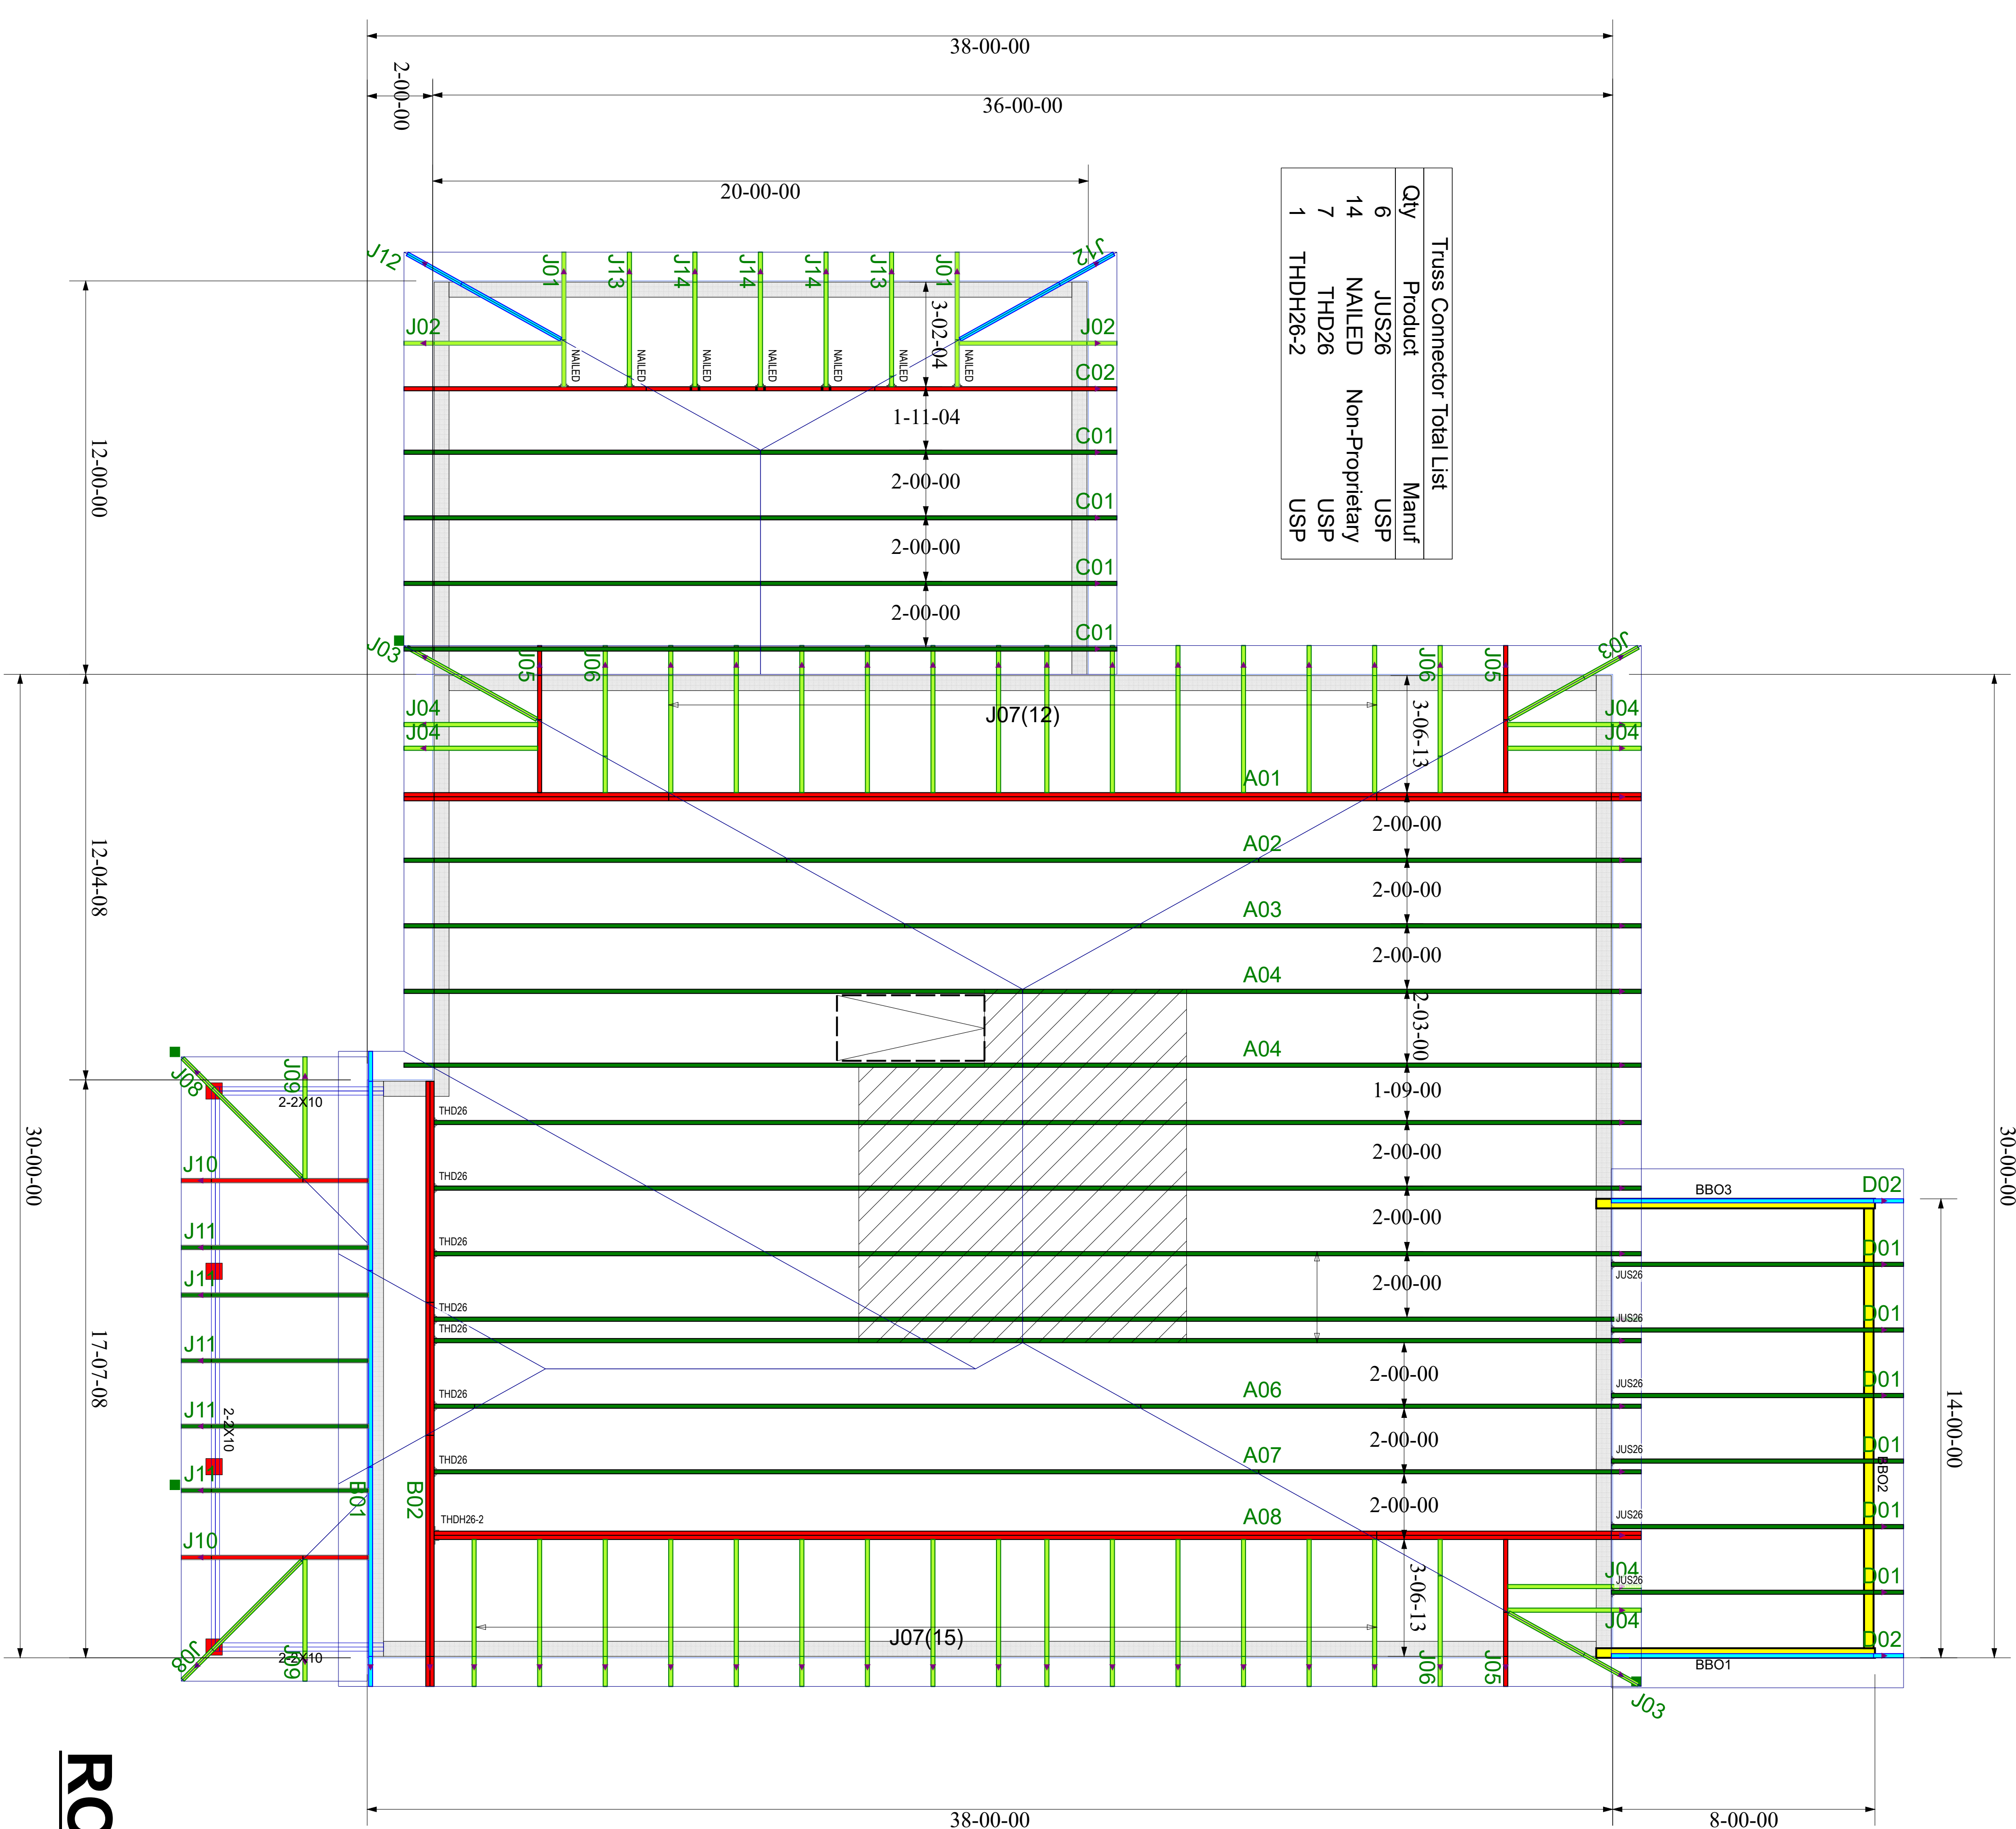

ROOF TRUSS FRAMING
DRAWING SCALE : NTS

PROJECT NUMBER 20090082
SHEET NUMBER 1 / 1

REVISIONS	
DATE	BY
9-17-20	ND

A&G RESIDENTIAL
22 MITCHELL MANOR - HAMPTON C
ROOF TRUSS PLACEMENT PLAN

