

Reaction Summary of Order



REQ. QUOTE DATE	/ /	ORDER #	J1020-4751
ORDER DATE	10/12/20	QUOTE #	
DELIVERY DATE	/ /	CUSTOMER ACCT #	0000006897
DATE OF INVOICE	/ /	CUSTOMER PO #	
ORDERED BY	Chris Sherrod	INVOICE #	
COUNTY	Harnett	TERMS	
SUPERINTENDANT	Chris Sherrod	SALES REP	Anthony Williams
JOBSITE PHONE #	(910) 985-1136	SALES AREA	Hampton Horrocks

SIGNED	Signature Home Builders, Inc. 1209 N. Main Street Fayetteville, NC 27546 (910) 892-9299	JOB NAME: Lot 47 South Creek	LOT # 47	SUBDIV: South Creek
	Signature Home Builders Lot 47 South Creek Lillington, NC	MODEL: Roof	TAG: Magnolia - G. R../ 3rd. Car	JOB CATEGORY: Residential - Roof
SHIPPED	DELIVERY INSTRUCTIONS:			
	SPECIAL INSTRUCTIONS: Copied from J1020-4717 (Lot 5 Copper Creek)			
PLAN SEAL DATE:				
BY DATE				

BUILDING DEPARTMENT	OVERHANG INFO	HEEL HEIGHT	00-06-08	REQ. LAYOUTS	REQ. ENGINEERING	QUOTE	/ /
Roof Order	END CUT	RETURN		NONE	NONE	LAYOUT	/ /
	NO		GABLE STUDS	16 IN. OC		CUTTING	/ /

ROOF TRUSSES		LOADING INFORMATION		TCLL-TCDL-BCLL-BCDL		STRESS INCR.		ROOF TRUSS SPACING: 24.0 IN. O.C. (TYP.)						
PROFILE	QTY	PITCH		TYPE ID	BASE O/A	LUMBER		OVERHANG		REACTIONS				
	PLY	TOP	BOT			TOP	BOT	LEFT	RIGHT					
	3	10.00	0.00	ATTIC A01	28-03-00 28-03-00	2 X 6	2 X 12	00-11-00		Joint 2 1705.1 lbs. 214.6 lbs.	Joint 13 1300.5 lbs. 113.2 lbs.	Joint 14 944.4 lbs. -14.1 lbs.		
	3	10.00	0.00	ATTIC A01A	28-03-00 27-11-08	2 X 6	2 X 12	00-11-00		Joint 2 1810.5 lbs. 248.0 lbs.	Joint 13 1863.4 lbs. 303.6 lbs.			
	1	10.00	0.00	GABLE A01AG	28-03-00 27-11-08	2 X 6	2 X 12	00-11-00		Joint 2 521.8 lbs. -89.5 lbs.	Joint 16 980.3 lbs. -88.2 lbs.	Joint 17 178.2 lbs. -559.4 lbs.	Joint 18 -174.0 lbs. -1305.9 lbs.	Joint 19 2142.2 lbs. 297.1 lbs.
	1 2 Ply	10.00	0.00	ATTIC A02	28-03-00 28-03-00	2 X	2 X 12	00-11-00		Joint 2 7190.0 lbs. 1003.3 lbs.	Joint 13 6087.9 lbs. 1003.1 lbs.			
	1 2 Ply	10.00	0.00	ATTIC A02A	28-03-00 27-11-08	2 X	2 X 12	00-11-00		Joint 2 7126.0 lbs. 992.8 lbs.	Joint 13 6042.9 lbs. 1003.9 lbs.			
	2	10.00	0.00	COMMON B01	25-11-08 25-11-08	2 X 6	2 X 6	00-10-08		Joint 2 562.7 lbs. -20.7 lbs.	Joint 8 554.9 lbs. 7.7 lbs.	Joint 10 1403.5 lbs. -32.4 lbs.		
	1 2 Ply	10.00	0.00	COMMON B01GR	25-11-08 25-11-08	2 X 6	2 X 8	00-10-08		Joint 2 492.8 lbs. -101.6 lbs.	Joint 8 1119.9 lbs. 166.3 lbs.	Joint 10 2274.8 lbs. 234.4 lbs.		
	1	10.00	0.00	KINGPOST B01SG	25-11-08 25-11-08	2 X 6	2 X 6	00-10-08		Joint 2 796.6 lbs. -40.2 lbs.	Joint 15 384.6 lbs. -133.8 lbs.	Joint 16 189.9 lbs. -184.1 lbs.	Joint 17 215.6 lbs. -94.3 lbs.	Joint 18 196.7 lbs. -88.0 lbs.
	6	4.00	0.00	ROOF C01	23-11-00 23-11-00	2 X 6	2 X 6	00-11-00		Joint 2 1111.8 lbs. -55.9 lbs.	Joint 10 1133.5 lbs. -3.7 lbs.			
	1	4.00	0.00	GABLE C01GE	23-11-00 23-11-00	2 X 6	2 X 6	00-11-00		Joint 2 162.6 lbs. -14.1 lbs.	Joint 14 104.7 lbs. 1.2 lbs.	Joint 15 244.6 lbs. -135.7 lbs.	Joint 16 161.7 lbs. -70.3 lbs.	Joint 17 141.5 lbs. 40.0 lbs.
	6	4.00	0.00	ROOF C02	23-11-00 21-04-00	2 X 6	2 X 6	00-11-00		Joint 2 975.7 lbs. -51.2 lbs.	Joint 12 1044.7 lbs. -16.8 lbs.			

Reaction Summary of Order



ROOF & FLOOR TRUSSES & BEAMS
 Reilly Road Industrial Park P.O. Box 40408
 Fayetteville, N.C. 28309 (910) 864-TRUS

REQ. QUOTE DATE	/ /	ORDER #	J1020-4751
ORDER DATE	10/12/20	QUOTE #	
DELIVERY DATE	/ /	CUSTOMER ACCT #	0000006897
DATE OF INVOICE	/ /	CUSTOMER PO #	
ORDERED BY	Chris Sherrod	INVOICE #	
COUNTY	Harnett	TERMS	
SUPERINTENDANT	Chris Sherrod	SALES REP	Anthony Williams
JOBSITE PHONE #	(910) 985-1136	SALES AREA	Hampton Horrocks

SIGNATURE HOME BUILDERS	Signature Home Builders, Inc. 1209 N. Main Street Fayetteville, NC 27546 (910) 892-9299	JOB NAME: Lot 47 South Creek LOT # 47 SUBDIV: South Creek MODEL: Roof TAG: Magnolia - G. R../ 3rd. Car JOB CATEGORY: Residential - Roof
	Signature Home Builders Lot 47 South Creek Lillington, NC	DELIVERY INSTRUCTIONS: SPECIAL INSTRUCTIONS: Copied from J1020-4717 (Lot 5 Copper Creek)

PLAN SEAL DATE:
BY DATE

BUILDING DEPARTMENT	OVERHANG INFO	HEEL HEIGHT	00-06-08	REQ. LAYOUTS	REQ. ENGINEERING	QUOTE	/ /
Roof Order	END CUT	RETURN		NONE	NONE	LAYOUT	/ /
	NO		GABLE STUDS				16 IN. OC

ROOF TRUSSES **LOADING INFORMATION** TOLL-TCDL-BCLL-BCDL STRESS INCR. **ROOF TRUSS SPACING:** 24.0 IN. O.C. (TYP.)
 20.0,10.0,0.0,10.0 1.15

PROFILE	QTY	PITCH		TYPE ID	BASE O/A	LUMBER		OVERHANG		REACTIONS				
		TOP	BOT			TOP	BOT	LEFT	RIGHT	Joint 2	Joint 4	Joint 6	Joint 8	Joint 10
	1	4.00	0.00	GABLE C02GE	23-11-00 21-04-00	2 X 6	2 X 6	00-11-00		Joint 2	Joint 14	Joint 15	Joint 16	Joint 17
										157.1 lbs.	65.9 lbs.	177.5 lbs.	152.4 lbs.	165.4 lbs.
										-4.4 lbs.	-27.8 lbs.	-84.8 lbs.	16.0 lbs.	-33.9 lbs.
	1	10.00	0.00	COMMON D01	22-03-08 22-03-08	2 X 6	2 X 6	00-11-00	00-11-00	Joint 2	Joint 8			
										1169.0 lbs.	1169.0 lbs.			
										-1.0 lbs.	-1.0 lbs.			
	1	10.00	0.00	COMMON D01GE	22-03-08 22-03-08	2 X 6	2 X 6	00-11-00	00-11-00	Joint 2	Joint 14	Joint 16	Joint 17	Joint 18
										191.5 lbs.	162.6 lbs.	146.5 lbs.	178.6 lbs.	170.1 lbs.
										-89.3 lbs.	-41.7 lbs.	-91.6 lbs.	-49.3 lbs.	-45.3 lbs.
	6	10.00	0.00	COMMON D02	22-03-08 22-03-08	2 X 6	2 X 6	00-11-00		Joint 2	Joint 8			
										1169.8 lbs.	1116.0 lbs.			
										-1.0 lbs.	8.7 lbs.			
	1	10.00	0.00	COMMON D03	22-03-08 22-03-08	2 X 6	2 X 6			Joint 1	Joint 7			
										1116.8 lbs.	1116.8 lbs.			
										8.7 lbs.	8.7 lbs.			
	1	10.00	0.00	COMMON E01	14-04-00 14-04-00	2 X 6	2 X 6	00-10-08	00-10-08	Joint 2	Joint 4			
										723.5 lbs.	723.5 lbs.			
										-38.9 lbs.	-38.9 lbs.			
	1	10.00	0.00	GABLE E01SG	14-04-00 14-04-00	2 X 6	2 X 6	00-10-08	00-10-08	Joint 2	Joint 4			
										723.5 lbs.	723.5 lbs.			
										-77.5 lbs.	-77.5 lbs.			
	5	10.00	0.00	COMMON G01	21-11-00 21-11-00	2 X 6	2 X 6	00-10-08	00-10-08	Joint 2	Joint 6			
										919.0 lbs.	919.0 lbs.			
										-2.1 lbs.	-2.1 lbs.			
	1	10.00	0.00	GABLE G01GE	21-11-00 21-11-00	2 X 6	2 X 6	00-10-08	00-10-08	Joint 2	Joint 14	Joint 16	Joint 17	Joint 18
										190.5 lbs.	159.4 lbs.	135.6 lbs.	183.0 lbs.	174.9 lbs.
										-89.5 lbs.	-40.9 lbs.	-88.6 lbs.	-90.9 lbs.	-86.1 lbs.
	6	10.00	0.00	JACK-CLOSED J07	06-08-08 06-08-08	2 X 4	2 X 6			Joint 3	Joint 4			
										301.5 lbs.	257.3 lbs.			
										-176.4 lbs.	75.1 lbs.			
	1	10.00	0.00	GABLE J07GE	06-08-08 06-08-08	2 X 6	2 X 6			Joint 6	Joint 7	Joint 8	Joint 9	
										111.1 lbs.	204.7 lbs.	356.5 lbs.	529.1 lbs.	
										-179.5 lbs.	23.1 lbs.	-638.2 lbs.	-139.3 lbs.	

Reaction Summary of Order



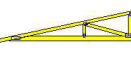
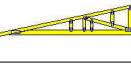
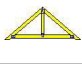

ROOF & FLOOR TRUSSES & BEAMS
 Reilly Road Industrial Park P.O. Box 40408
 Fayetteville, N.C. 28309 (910) 864-TRUS

REQ. QUOTE DATE	/ /	ORDER #	J1020-4751
ORDER DATE	10/12/20	QUOTE #	
DELIVERY DATE	/ /	CUSTOMER ACCT #	0000006897
DATE OF INVOICE	/ /	CUSTOMER PO #	
ORDERED BY	Chris Sherrod	INVOICE #	
COUNTY	Harnett	TERMS	
SUPERINTENDANT	Chris Sherrod	SALES REP	Anthony Williams
JOBSITE PHONE #	(910) 985-1136	SALES AREA	Hampton Horrocks

SHEET NO	Signature Home Builders, Inc. 1209 N. Main Street Fayetteville, NC 27546 (910) 892-9299	JOB NAME: Lot 47 South Creek	LOT # 47	SUBDIV: South Creek
	Signature Home Builders Lot 47 South Creek Lillington, NC	MODEL: Roof	TAG: Magnolia - G. R../ 3rd. Car	JOB CATEGORY: Residential - Roof
DELIVERY INSTRUCTIONS:				
SPECIAL INSTRUCTIONS: Copied from J1020-4717 (Lot 5 Copper Creek)				
PLAN SEAL DATE:				

BUILDING DEPARTMENT	OVERHANG INFO	HEEL HEIGHT	00-06-08	REQ. LAYOUTS	REQ. ENGINEERING	QUOTE		/ /
Roof Order	END CUT	RETURN		NONE	NONE	LAYOUT		/ /
	NO		GABLE STUDS			16 IN. OC	CUTTING	

ROOF TRUSSES	LOADING INFORMATION	TCLL-TCDL-BCLL-BCDL	STRESS INCR.	ROOF TRUSS SPACING: 24.0 IN. O.C. (TYP.)
		20.0,10.0,0.0,10.0	1.15	

PROFILE	QTY	PITCH		TYPE ID	BASE O/A	LUMBER		OVERHANG		REACTIONS				
		TOP	BOT			TOP	BOT	LEFT	RIGHT					
	8	2.50	0.00	MONOPITCH M01	12-00-00 12-00-00	2 X 4	2 X 6	00-10-08		Joint 2 528.4 lbs. -156.0 lbs.	Joint 5 463.3 lbs. -138.1 lbs.			
	1	2.50	0.00	GABLE M01SG	12-00-00 12-00-00	2 X 4	2 X 6	00-10-08		Joint 2 528.4 lbs. -236.3 lbs.	Joint 5 463.3 lbs. -211.2 lbs.			
	8	10.00	0.00	PIGGYBACK PB01	05-11-03 05-11-03	2 X 4	2 X 4			Joint 2 164.0 lbs. -17.3 lbs.	Joint 4 164.1 lbs. -22.6 lbs.	Joint 6 196.4 lbs. 29.8 lbs.		
	1	10.00	0.00	GABLE PB01GE	05-11-03 05-11-03	2 X 4	2 X 4			Joint 2 65.8 lbs. -20.5 lbs.	Joint 6 58.0 lbs. -7.3 lbs.	Joint 8 166.2 lbs. -90.8 lbs.	Joint 9 112.1 lbs. 28.6 lbs.	Joint 10 167.1 lbs. -91.8 lbs.

ITEMS

QTY	ITEM TYPE	SIZE	LENGTH FT-IN-16	PART NUMBER	NOTES
9	Hangers, USP	HUS 26			SIMPSON (HUS26)
6	Hangers, USP	JUS26			SIMPSON (LUS26)
1	Hangers, USP	THDH28-2			SIMPSON (HGUS28-2)