

Reaction Summary of Order



REQ. QUOTE DATE	/ /	ORDER #	J1220-5732
ORDER DATE	12/07/20	QUOTE #	
DELIVERY DATE	/ /	CUSTOMER ACCT #	0000006897
DATE OF INVOICE	/ /	CUSTOMER PO #	
ORDERED BY	Chris Sherrod	INVOICE #	
COUNTY	Harnett	TERMS	
SUPERINTENDANT	Chris Sherrod	SALES REP	Anthony Williams
JOBSITE PHONE #	(910) 985-1136	SALES AREA	Anthony Williams

SIGNED TO	Signature Home Builders, Inc. 1209 N. Main Street Fayetteville, NC 27546 (910) 892-9299	JOB NAME: Lot 58 South Creek	LOT # 58	SUBDIV: South Creek	
	SIGNED TO	Signature Home Builders Lot 58 South Creek Lillington, NC	MODEL: Roof	TAG: Mayview	JOB CATEGORY: Residential - Roof
		DELIVERY INSTRUCTIONS: Delivery Fee Added for Wide Load			
SPECIAL INSTRUCTIONS: Copied from Beard Res. (J0920-4072)				PLAN SEAL DATE:	

BUILDING DEPARTMENT	OVERHANG INFO	HEEL HEIGHT	00-06-08	REQ. LAYOUTS	REQ. ENGINEERING	QUOTE	/ /	
Roof Order	END CUT	RETURN				LAYOUT	/ /	
	NO		GABLE STUDS	16 IN. OC	JOBSITE 1	JOBSITE 1	CUTTING	/ /

ROOF TRUSSES	LOADING INFORMATION	TCLL-TCDL-BCLL-BCDL	STRESS INCR.	ROOF TRUSS SPACING: 24.0 IN. O.C. (TYP.)
		20.0,10.0,0.0,10.0	1.15	

PROFILE	QTY	PITCH		TYPE ID	BASE O/A	LUMBER		OVERHANG		REACTIONS				
		TOP	BOT			TOP	BOT	LEFT	RIGHT	Joint 2	Joint 20	Joint 22	Joint 23	Joint 24
	1	8.00	0.00	COMMON A1-GE	30-03-00 30-03-00	2 X 6	2 X 6	00-11-00	00-11-00	Joint 2 224.7 lbs. -129.0 lbs.	Joint 20 171.9 lbs. -47.6 lbs.	Joint 22 152.4 lbs. -129.5 lbs.	Joint 23 184.0 lbs. -92.8 lbs.	Joint 24 175.2 lbs. -86.3 lbs.
	7	8.00	0.00	COMMON A2	30-03-00 30-03-00	2 X 6	2 X 6	00-11-00	00-11-00	Joint 2 1425.4 lbs. -75.2 lbs.	Joint 8 1425.4 lbs. -75.2 lbs.			
	4	8.00	0.00	COMMON A3	30-03-00 29-11-08	2 X 6	2 X 6	00-11-00		Joint 2 1419.6 lbs. -75.1 lbs.	Joint 9 1367.5 lbs. -61.1 lbs.			
	9	8.00	0.00	COMMON A3A	30-03-00 29-11-08	2 X 6	2 X 6	00-11-00		Joint 2 1409.4 lbs. -75.1 lbs.	Joint 9 1357.1 lbs. -61.1 lbs.			
	1	8.00	0.00	COMMON A4-GE	30-03-00 29-11-08	2 X 6	2 X 6	00-11-00		Joint 2 289.8 lbs. -271.6 lbs.	Joint 20 9.0 lbs. -7.7 lbs.	Joint 21 4.5 lbs. 1.4 lbs.	Joint 22 145.7 lbs. -71.2 lbs.	Joint 23 182.2 lbs. -90.1 lbs.
	1	12.00	0.00	GABLE B1-GE	23-11-00 23-11-00	2 X 6	2 X 10	00-11-00	00-11-00	Joint 2 1531.0 lbs. 24.8 lbs.	Joint 10 1531.0 lbs. 24.8 lbs.			
	5	12.00	0.00	ATTIC B2	23-11-00 23-11-00	2 X 6	2 X 10	00-11-00	00-11-00	Joint 2 1536.3 lbs. 157.0 lbs.	Joint 10 1536.3 lbs. 157.0 lbs.			
	5	12.00	0.00	ATTIC B3	23-11-00 23-11-00	2 X 6	2 X 10		00-11-00	Joint 1 1485.8 lbs. 168.9 lbs.	Joint 9 1536.9 lbs. 156.8 lbs.			
	1	12.00	0.00	KINGPOST C1-GE	18-03-08 18-03-08	2 X 6	2 X 6	00-11-00	00-11-00	Joint 2 645.4 lbs. -36.3 lbs.	Joint 11 434.1 lbs. -84.7 lbs.	Joint 13 169.0 lbs. -284.6 lbs.	Joint 14 187.2 lbs. -133.9 lbs.	Joint 15 61.2 lbs. -284.9 lbs.
	1	12.00	0.00	COMMON C2	18-03-08 18-03-08	2 X 6	2 X 6	00-11-00	00-11-00	Joint 2 778.5 lbs. -30.9 lbs.	Joint 6 778.5 lbs. -30.9 lbs.			
	1 2 Ply	12.00	0.00	COMMON C3	18-03-08 18-03-08	2 X 6	2 X 8			Joint 1 5910.9 lbs. -330.8 lbs.	Joint 5 6821.8 lbs. -378.4 lbs.			

Reaction Summary of Order



ROOF & FLOOR TRUSSES & BEAMS
 Reilly Road Industrial Park P.O. Box 40408
 Fayetteville, N.C. 28309 (910) 864-TRUS

REQ. QUOTE DATE	/ /	ORDER #	J1220-5732
ORDER DATE	12/07/20	QUOTE #	
DELIVERY DATE	/ /	CUSTOMER ACCT #	0000006897
DATE OF INVOICE	/ /	CUSTOMER PO #	
ORDERED BY	Chris Sherrod	INVOICE #	
COUNTY	Harnett	TERMS	
SUPERINTENDANT	Chris Sherrod	SALES REP	Anthony Williams
JOBSITE PHONE #	(910) 985-1136	SALES AREA	Anthony Williams

SIGNED TO SHIP TO	Signature Home Builders, Inc. 1209 N. Main Street Fayetteville, NC 27546 (910) 892-9299	JOB NAME: Lot 58 South Creek MODEL: Roof TAG: Mayview DELIVERY INSTRUCTIONS: Delivery Fee Added for Wide Load	LOT # 58 SUBDIV: South Creek JOB CATEGORY: Residential - Roof
	Signature Home Builders Lot 58 South Creek Lillington, NC	SPECIAL INSTRUCTIONS: Copied from Beard Res. (J0920-4072)	PLAN SEAL DATE: BY DATE

BUILDING DEPARTMENT	OVERHANG INFO	HEEL HEIGHT	00-06-08	REQ. LAYOUTS	REQ. ENGINEERING	QUOTE	/ /	
Roof Order	END CUT	RETURN				LAYOUT	/ /	
	NO		GABLE STUDS	16 IN. OC	JOBSITE 1	JOBSITE 1	CUTTING	/ /

ROOF TRUSSES	LOADING INFORMATION	TCLL-TCDL-BCLL-BCDL	STRESS INCR.	ROOF TRUSS SPACING: 24.0 IN. O.C. (TYP.)
		20.0,10.0,0.0,10.0	1.15	

PROFILE	QTY	PITCH		TYPE ID	BASE O/A	LUMBER		OVERHANG		REACTIONS				
		TOP	BOT			TOP	BOT	LEFT	RIGHT	Joint 2	Joint 10	Joint 12	Joint 13	Joint 14
	1	12.00	0.00	COMMON D1-GE	11-11-00 11-11-00	2 X 6	2 X 6	00-11-00	00-11-00	Joint 2 195.4 lbs. -48.4 lbs.	Joint 10 174.9 lbs. -21.6 lbs.	Joint 12 202.8 lbs. -139.5 lbs.	Joint 13 181.0 lbs. -61.8 lbs.	Joint 14 116.1 lbs. 33.3 lbs.
	3	3.00	0.00	MONOPITCH E1	07-00-00 07-00-00	2 X 4	2 X 6	00-11-00		Joint 2 333.2 lbs. -135.1 lbs.	Joint 4 260.9 lbs. -107.7 lbs.			
	5	3.00	0.00	MONOPITCH E2	06-00-00 06-00-00	2 X 4	2 X 6	00-11-00		Joint 2 294.1 lbs. -121.2 lbs.	Joint 4 220.1 lbs. -90.7 lbs.			
	1	3.00	0.00	GABLE E3-GE	06-00-00 06-00-00	2 X 4	2 X 6	00-11-00		Joint 2 193.5 lbs. -76.0 lbs.	Joint 5 8.1 lbs. -4.8 lbs.	Joint 6 315.0 lbs. -102.2 lbs.		
	9	8.00	0.00	MONOPITCH G1	02-00-00 02-00-00	2 X 4	2 X 6	00-11-00		Joint 2 141.8 lbs. -8.3 lbs.	Joint 4 61.6 lbs. -19.8 lbs.			
	2	5.66	0.00	JACK-OPEN G2	02-08-07 02-08-07	2 X 6	2 X 6	01-03-09		Joint 2 201.0 lbs. -23.3 lbs.	Joint 3 51.3 lbs. -31.1 lbs.	Joint 4 49.0 lbs. 14.7 lbs.		
	9	8.00	0.00	MONOPITCH J1	02-00-00 02-00-00	2 X 4	2 X 6	00-11-00		Joint 2 141.8 lbs. -8.3 lbs.	Joint 4 61.6 lbs. -19.8 lbs.			
	1	4.00	0.00	GABLE P1-GE	15-05-00 15-05-00	2 X 6	2 X 6	00-11-00	00-11-00	Joint 2 659.0 lbs. -356.1 lbs.	Joint 8 659.0 lbs. -356.1 lbs.			
	5	4.00	0.00	COMMON P2	15-05-00 15-05-00	2 X 6	2 X 6	00-11-00	00-11-00	Joint 2 659.0 lbs. -249.4 lbs.	Joint 4 659.0 lbs. -249.4 lbs.			
	1	12.00	0.00	VALLEY VC-1	16-02-02 16-02-02	2 X 4	2 X 4			Joint 1 181.4 lbs. -27.4 lbs.	Joint 5 158.5 lbs. 3.2 lbs.	Joint 6 506.1 lbs. -193.5 lbs.	Joint 8 417.2 lbs. 61.3 lbs.	Joint 9 506.4 lbs. -193.6 lbs.
	1	12.00	0.00	VALLEY VC-2	13-06-02 13-06-02	2 X 4	2 X 4			Joint 1 132.4 lbs. -38.2 lbs.	Joint 5 113.4 lbs. -12.9 lbs.	Joint 6 387.8 lbs. -165.5 lbs.	Joint 7 393.5 lbs. 57.8 lbs.	Joint 8 388.1 lbs. -165.7 lbs.

Reaction Summary of Order

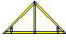
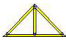

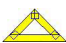


ROOF & FLOOR TRUSSES & BEAMS
 Reilly Road Industrial Park P.O. Box 40408
 Fayetteville, N.C. 28309 (910) 864-TRUS

REQ. QUOTE DATE	/ /	ORDER #	J1220-5732
ORDER DATE	12/07/20	QUOTE #	
DELIVERY DATE	/ /	CUSTOMER ACCT #	0000006897
DATE OF INVOICE	/ /	CUSTOMER PO #	
ORDERED BY	Chris Sherrod	INVOICE #	
COUNTY	Harnett	TERMS	
SUPERINTENDANT	Chris Sherrod	SALES REP	Anthony Williams
JOBSITE PHONE #	(910) 985-1136	SALES AREA	Anthony Williams

SHEET	Signature Home Builders, Inc. 1209 N. Main Street Fayetteville, NC 27546 (910) 892-9299	JOB NAME: Lot 58 South Creek	LOT # 58	SUBDIV: South Creek	
	SHEET	Signature Home Builders Lot 58 South Creek Lillington, NC	MODEL: Roof	TAG: Mayview	JOB CATEGORY: Residential - Roof
		DELIVERY INSTRUCTIONS: Delivery Fee Added for Wide Load			
SPECIAL INSTRUCTIONS: Copied from Beard Res. (J0920-4072)				PLAN SEAL DATE:	

BUILDING DEPARTMENT	OVERHANG INFO	HEEL HEIGHT	00-06-08	REQ. LAYOUTS	REQ. ENGINEERING	QUOTE	/ /	
Roof Order	END CUT	RETURN				LAYOUT	/ /	
	NO		GABLE STUDS	16 IN. OC	JOBSITE 1	JOBSITE 1	CUTTING	/ /

ROOF TRUSSES		LOADING INFORMATION		TCLL-TCDL-BCLL-BCDL 20.0,10.0,0.0,10.0	STRESS INCR. 1.15	ROOF TRUSS SPACING: 24.0 IN. O.C. (TYP.)								
PROFILE	QTY	PITCH		TYPE ID	BASE O/A	LUMBER		OVERHANG		REACTIONS				
		PLY	TOP	BOT		TOP	BOT	LEFT	RIGHT					
	1		12.00	0.00	VALLEY VC-3 10-10-02 10-10-02	2 X 4	2 X 4			Joint 1 120.6 lbs. -108.2 lbs.	Joint 5 109.4 lbs. -88.0 lbs.	Joint 6 355.2 lbs. -170.4 lbs.	Joint 7 220.7 lbs. 52.3 lbs.	Joint 8 355.5 lbs. -170.6 lbs.
	1		12.00	0.00	VALLEY VC-4 08-02-02 08-02-02	2 X 4	2 X 4			Joint 1 182.0 lbs. -32.4 lbs.	Joint 3 182.0 lbs. -32.4 lbs.	Joint 4 233.8 lbs. 30.8 lbs.		
	1		12.00	0.00	VALLEY VC-5 05-06-02 05-06-02	2 X 4	2 X 4			Joint 1 117.0 lbs. -20.9 lbs.	Joint 3 117.0 lbs. -20.9 lbs.	Joint 4 150.3 lbs. 19.8 lbs.		
	1		12.00	0.00	VALLEY VC-6 02-10-02 02-10-02	2 X 4	2 X 4			Joint 1 85.6 lbs. -2.8 lbs.	Joint 3 85.6 lbs. -2.8 lbs.			

ITEMS

QTY	ITEM TYPE	SIZE	LENGTH FT-IN-16	PART NUMBER	NOTES
13	Hangers, USP	HUS 26			SIMPSON (HUS26)
2	LVL Beams (Sized)	LVL, 1-3/4" x 9-1/4" (S)	10-00-00		BM5