


NOTES:

- TRUSSES 24" O.C. UNLESS NOTED
- 1'-4" TOP CHORD OVERHANG (TYP.)
- PORCH BEAMS BY OTHERS

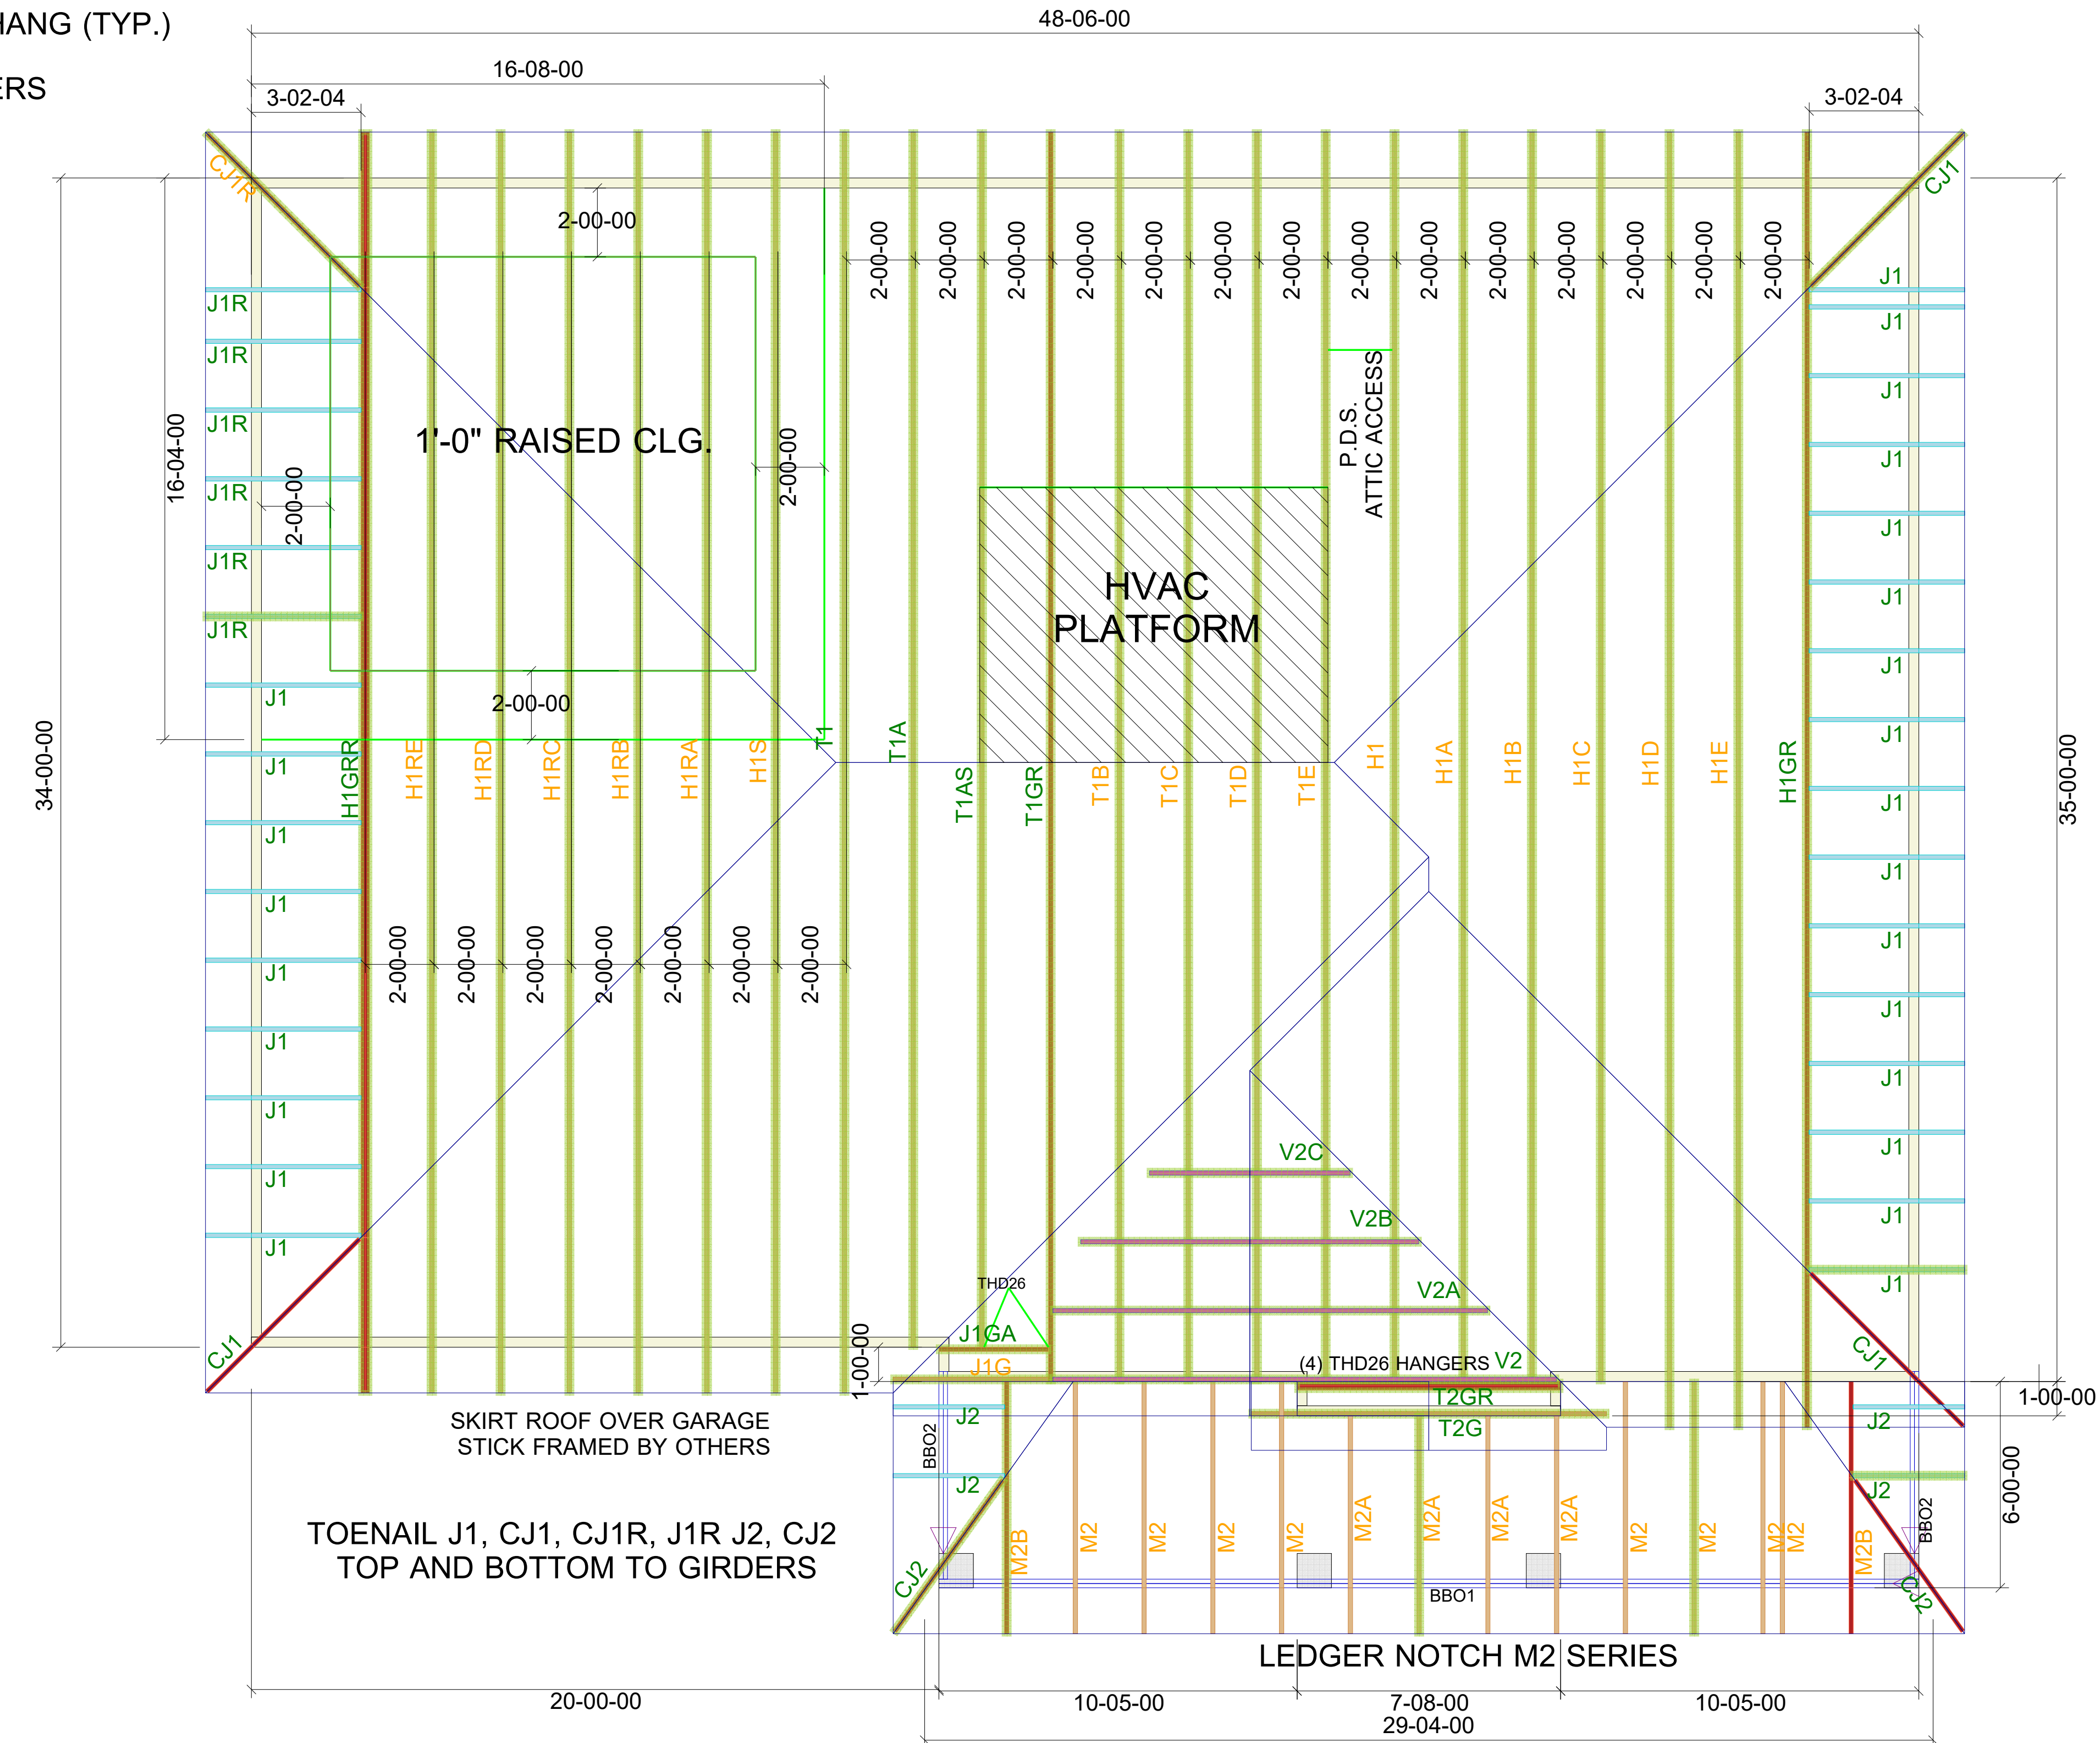

SKIRT ROOF OVER GARAGE  
STICK FRAMED BY OTHERS

TOENAIL J1, CJ1, CJ1R, J1R J2, CJ2  
TOP AND BOTTOM TO GIRDERS

LEDGER NOTCH M2 SERIES

Note: All dimensions shown 00-00-00 are in Feet-Inches-Sixteenths

THIS LAYOUT IS INTENDED FOR THE PURPOSE OF TRUSS LOCATION AND PLACEMENT ONLY.  
REFER TO THE BUILDING PLANS FOR THE ACTUAL BUILDING CONSTRUCTION.

GENERAL NOTES:  
- DO NOT CUT, DRILL, NOTCH OR MODIFY TRUSSES WITHOUT APPROVAL FROM A CARTER LUMBER TRUSS ASSOCIATE  
- TRUSSES ARE SPACED AT 24" O.C. UNLESS NOTED OTHERWISE  
- REFER TO INDIVIDUAL TRUSS DESIGN DRAWINGS FOR THE LOCATION OF LATERAL BRACING AND MULTI-PLY CONNECTION REQUIREMENTS  
- PER AND IPI 1-2002 THE TRUSS ENGINEER IS RESPONSIBLE FOR TRUSS TO TRUSS CONNECTIONS AND TRUSS PLY TO PLY CONNECTIONS  
- THIS TRUSS PLACEMENT PLAN RECOMMENDS TRUSS TO BEARING CONNECTIONS AND TRUSS TO BEAM CONNECTIONS WHICH SHALL BE REVIEWED BY THE BUILDING DESIGNER  
- IT IS THE RESPONSIBILITY OF THE BUILDING DESIGNER TO RESOLVE ALL ROOF FORCES ADEQUATELY TO THE FOUNDATION

HARDWARE LIST		
QTY	MARK	TYPE
.	.	.
.	.	.
.	.	.
.	.	.
.	.	.
.	.	.
.	.	.
.	.	.



<b>747 OLD HARGRAVE RD LEXINGTON, NC 27295</b>			
Project	2913 - B		
Customer	Adams Homes		
Job Name	L10 CAROLINA SEASONS		
Options	GARAGE RIGHT		
Revision	---		
Ship Date	x/x/xx	P.O. Number	.
Scale	NTS	Drawn Date	3-22-22
		Drawn By	SB
		Order No.	22020376