

192

#73  
0.355 S.F.  
193

OPEN SPACE

FRONT	30' MIN.
SIDE	10' MIN. (20' CORNER)
REAR	20' MIN.
IMPERVIOUS	1,724 S.F. (11%)


DRIVEWAY	496 SF
LEADWALK	28 SF
PUBLIC WALK	320 SF
SOD	13,595 SF
WHC	31 LF
SHC	32 LF
PATIO	120 SF
HSE FACING	N. WEST

**LEGEND**

- ELEC. METER
- A/C UNIT



**BUILDER**  
RYAN HOMES  
5734 TRINITY ROAD, SUITE 200  
RALEIGH, NC 27607  
PHONE: 919-233-0793

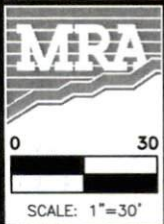

**MORRIS & RITCHIE ASSOCIATES OF NC, PC**  
ENGINEERS, ARCHITECTS, PLANNERS, SURVEYORS AND LANDSCAPE ARCHITECTS  
5605 CHAPEL HILL ROAD, SUITE 112  
RALEIGH, NC 27607 PHONE:  
984-200-2103  
FIRM LICENSES C-4182 & G-492  
[www.mragta.com](http://www.mragta.com)

SITE PLAN  
FOR  
**QUAIL GLEN**  
PHASE 4B  
LOT 193 #73 DONATELLA WAY  
BLACK RIVER TOWNSHIP  
HARNETT COUNTY NORTH CAROLINA

SCALE: 1"=30'    DATE: OCTOBER 19, 2020    DRAWN BY: M.H.    DESIGN BY: M.H.    REVIEW BY: D.AL.    JOB NO.: 20314