


# Olde Mill Village 4-Bedroom Septic Proposal Lot #20

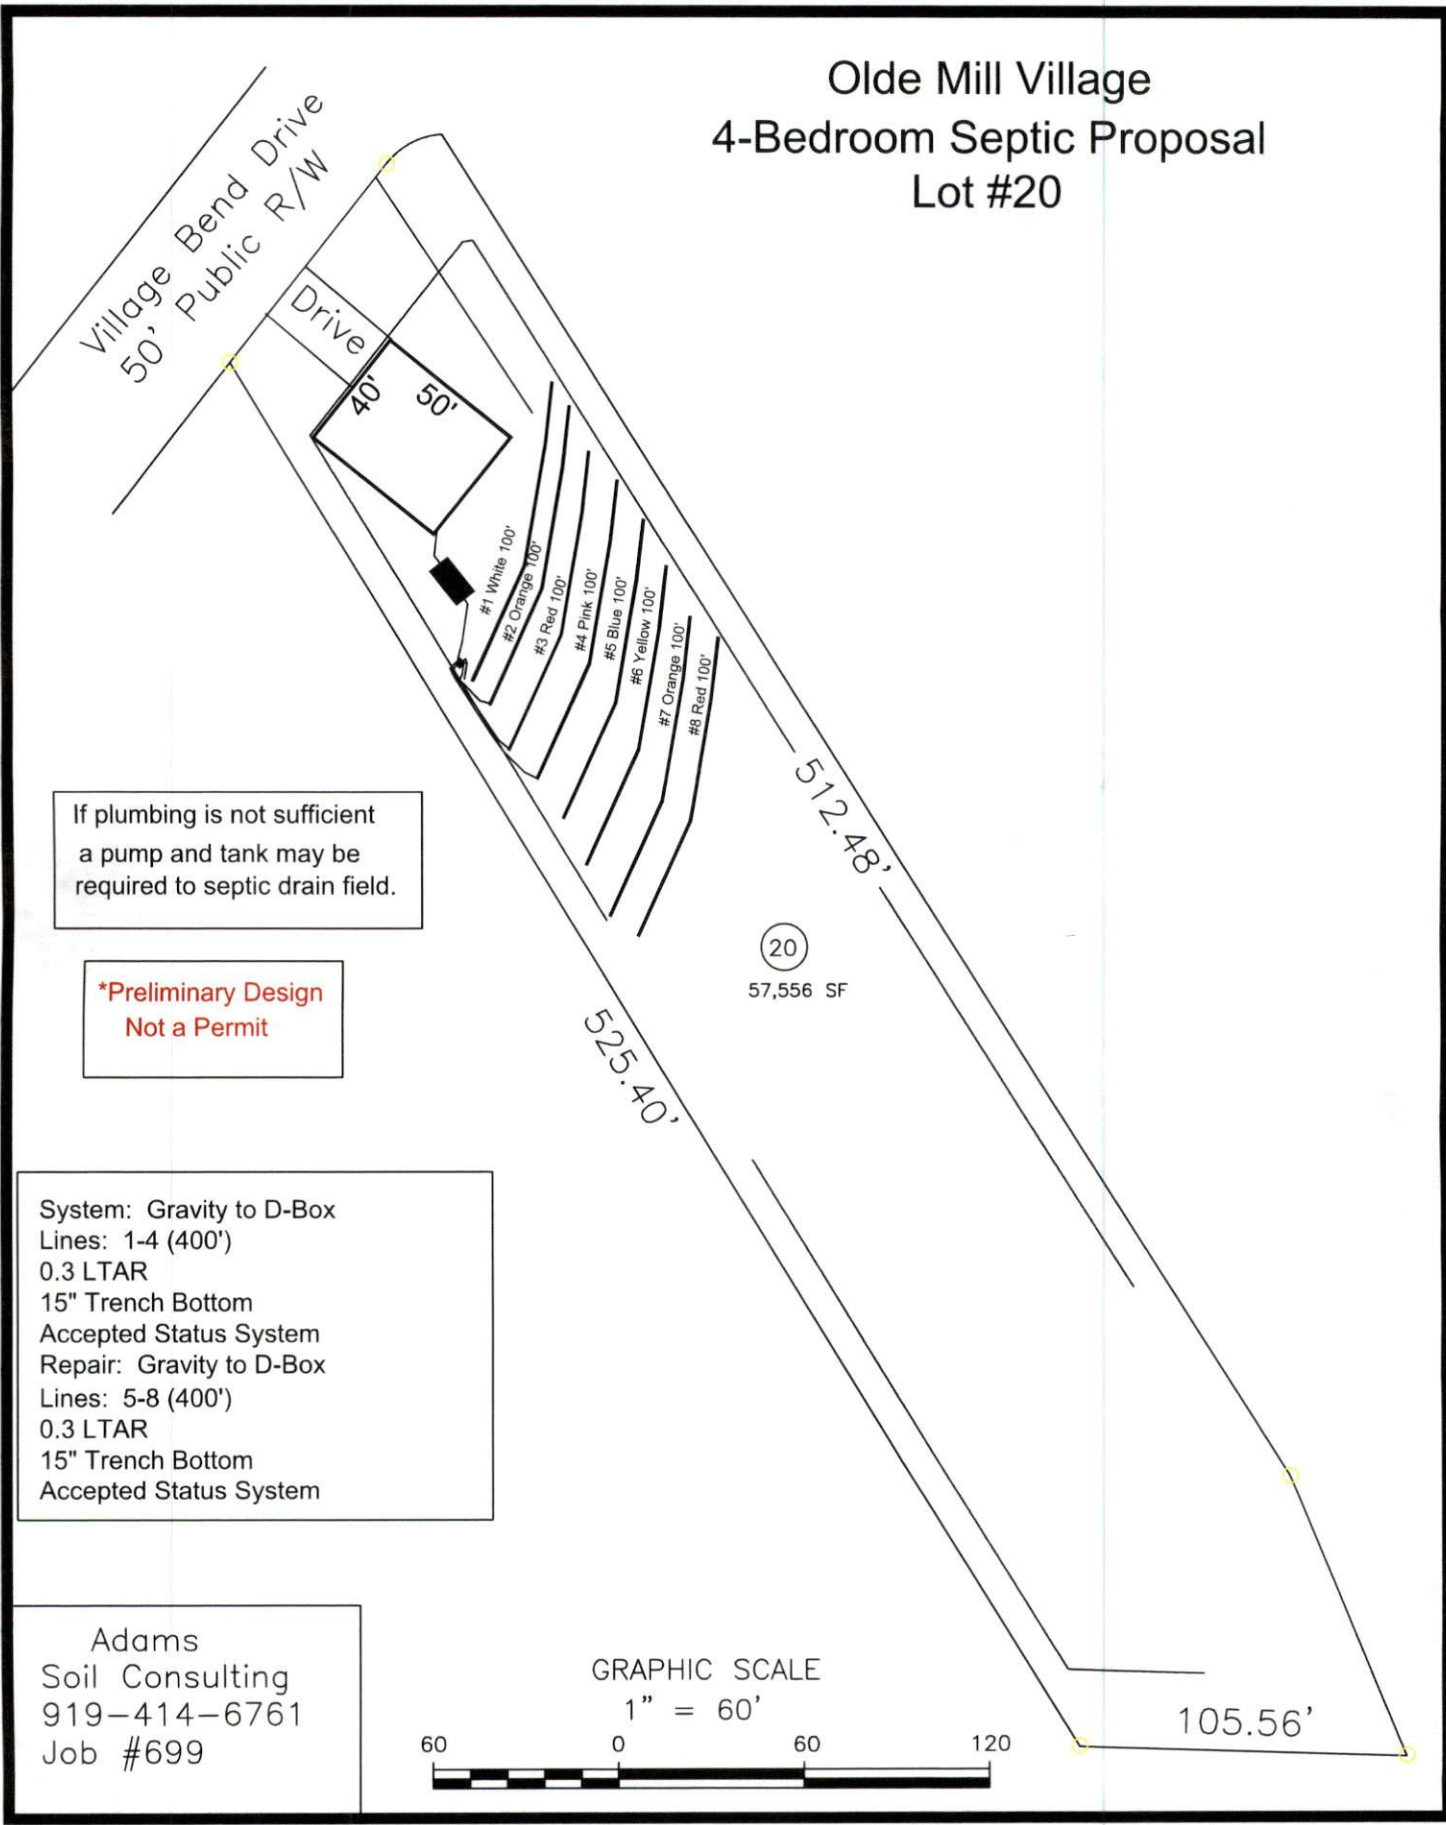

If plumbing is not sufficient  
a pump and tank may be  
required to septic drain field.

**\*Preliminary Design  
Not a Permit**

System: Gravity to D-Box  
Lines: 1-4 (400')  
0.3 LTAR  
15" Trench Bottom  
Accepted Status System  
Repair: Gravity to D-Box  
Lines: 5-8 (400')  
0.3 LTAR  
15" Trench Bottom  
Accepted Status System

Adams  
Soil Consulting  
919-414-6761  
Job #699

