

Harnett County Department of Public Health Improvement Permit

A building permit cannot be issued with only an Improvement Permit

PROPERTY LOCATION: 81 Indigo St. (Neills Creek Road - SR 151)
 SUBDIVISION South Creek LOT # 56

ISSUED TO: TMD Residential. Site Improvements required prior to Construction Authorization Issuance:

NEW REPAIR EXPANSION
 Type of Structure: 64x56 sfd, 4 beds 2 baths

Proposed Wastewater System Type: 25% Reduction Sys.
 Projected Daily Flow: 480 GPD

Number of bedrooms: 4 Number of Occupants: 8 max

Basement Yes No

Pump Required: Yes No May be required based on final location and elevations of facilities

Type of Water Supply: Community Public Well Distance from well _____ feet

Permit conditions: _____ Permit valid for: Five years No expiration

Authorized State Agent: [Signature] Date: 11/10/2020 SEE ATTACHED SITE SKETCH

The issuance of this permit by the Health Department in no way guarantees the issuance of other permits. The permit holder is responsible for checking with appropriate governing bodies in meeting their requirements. This site is subject to revocation if the site plan, plat, or the intended use changes. The Improvement Permit shall not be affected by a change in ownership of the site. This permit is subject to compliance with the provisions of the Laws and Rules for Sewage Treatment and Disposal and to conditions of this permit.

Construction Authorization (Required for Building Permit)

The construction and installation requirements of Rules .1950, .1952, .1954, .1955, .1956, .1957, .1958, and .1959 are incorporated by references into this permit and shall be met. Systems shall be installed in accordance with the attached system layout.

ISSUED TO: TMD Residential PROPERTY LOCATION: 81 Indigo St. (Neills Creek Road)
 SUBDIVISION South Creek LOT # 56

Facility Type: 64x56 sfd, 4 beds 2 baths New Expansion Repair

Basement? Yes No Basement Fixtures? Yes No

Type of Wastewater System** 25% Reduction System (Initial) Wastewater Flow: 480 GPD
 (See note below, if applicable 25% Reduction System (Repair))

Installation Requirements/Conditions	Number of trenches <u>4 or 3</u>	
Septic Tank Size <u>1000</u> gallons	Exact length of each trench <u>75 or 100</u> feet	Trench Spacing: <u>9</u> Feet on Center
Pump Tank Size _____ gallons	Trenches shall be installed on contour at a	Soil Cover: <u>12</u> inches
	Maximum Trench Depth of: <u>24</u> inches	(Maximum soil cover shall not exceed
	(Trench bottoms shall be level to +/-1/4" in all directions)	<u>36"</u> above the trench bottom)

Pump Requirements: _____ ft. TDH vs. _____ GPM

Aggregate Depth: NA inches below pipe
NA inches above pipe
NA inches total

Conditions: Gravity to D-Box Equal Distribution

**WATER LINES (INCLUDING IRRIGATION) MUST BE 10FT. FROM ANY PART OF SEPTIC SYSTEM OR REPAIR AREA.
 NO UTILITIES ALLOWED IN INITIAL OR REPAIR DRAIN FIELD AREA.**

****If applicable: I understand the system type specified is different from the type specified on the application. I accept the specifications of this permit.**

Owner/Legal Representative Signature: _____ Date: _____


This Construction Authorization is subject to revocation if the site plan, plat, or the intended use changes. The Construction Authorization shall not be transferred when there is a change in ownership of the site. This Construction Authorization is subject to compliance with the provisions of the Laws and Rules for Sewage Treatment and Disposal and to the conditions of this permit. SEE ATTACHED SITE SKETCH

Authorized State Agent: [Signature] Date: 11/10/2020
[Signature] Construction Authorization Expiration Date: 11/10/2025

SFD2206-0095
Application # SFD2011-0001

Harnett County Department of Public Health Site Sketch

Property Location: 81 INDIGO ST.
18 Thunder Valley Ct. (Neills Creek Road - SR 1513)
Issued To: Cumberland Homes Inc. Subdivision South Creek Lot # 8056
TWO RESIDENTIAL
Authorized State Agent: *[Signature]* Date: 11/18/2020
ANDREW CURTIS

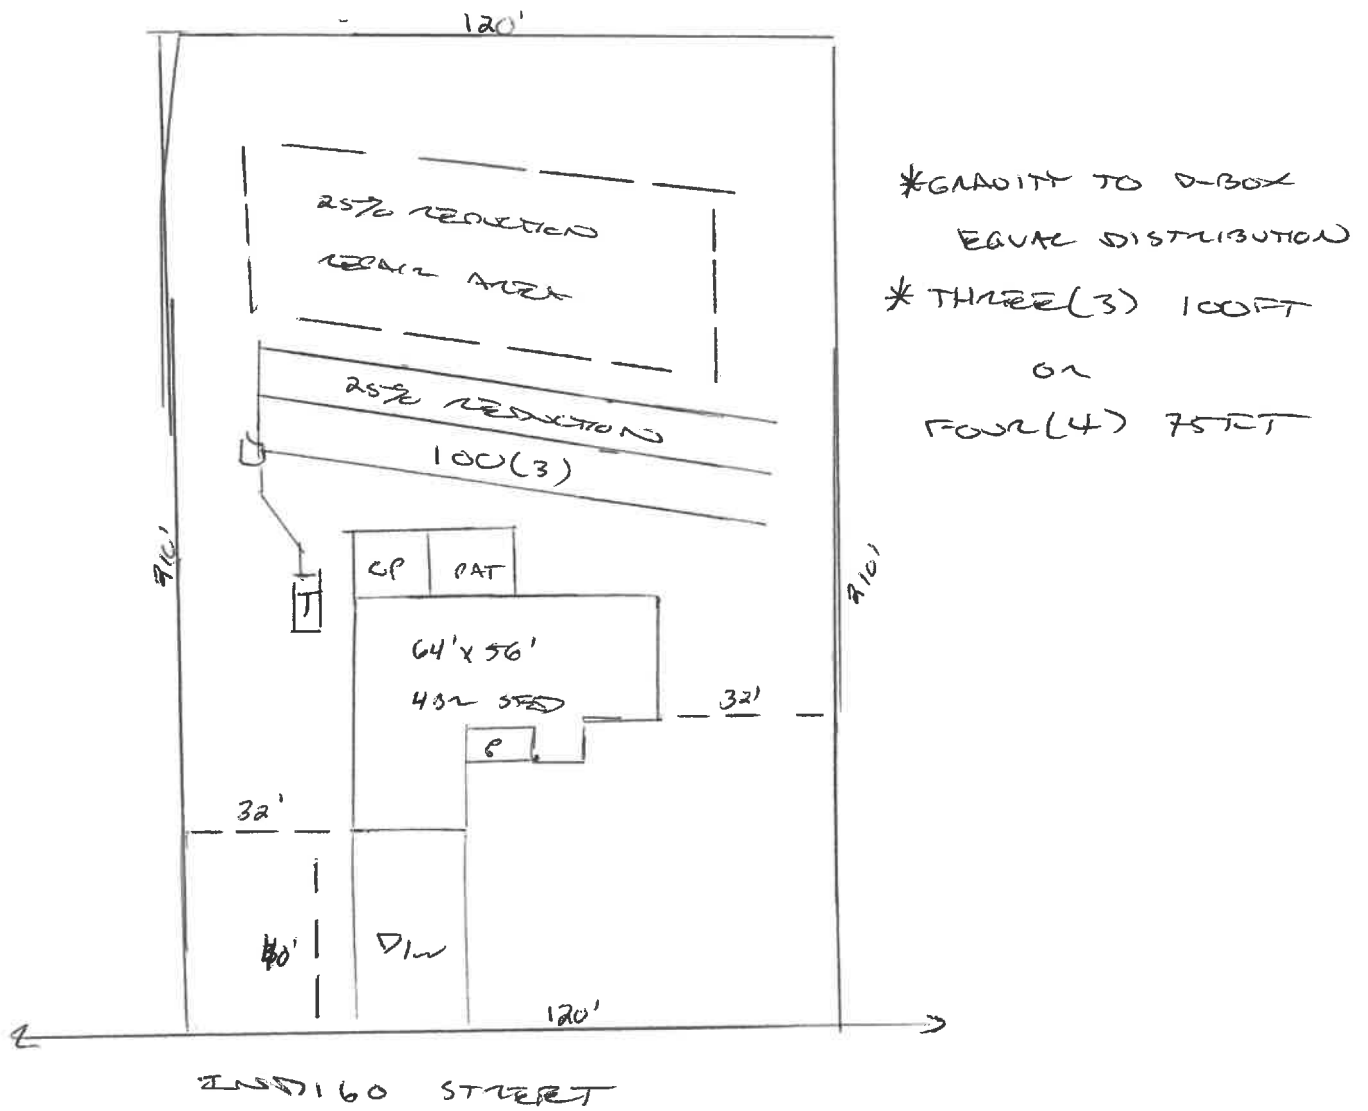

This drawing is for illustrative purposes only. System installation must meet all pertinent laws, rules, and regulations.