


CERTIFICATE OF FLOODWAY INFORMATION
 PROPERTY LIES IN (ZONE X) MINIMAL
 FLOOD RISK AS SHOWN ON
 FEMA FLOOD HAZARD MAP NO.3720060000J
 EFFECTIVE DATE 10/3/2006

IMPERVIOUS AREA HOUSE -
 IMPERVIOUS AREA DRIVE & SIDEWALK -
 TOTAL PROPOSED IMPERVIOUS AREA -


DEED REFERENCE DEED BOOK 3398,PAGE 922
 MAP REFERENCE PLAT BOOK 2019,PAGE 141

NOTE: ALL INFORMATION SHOWN ON THIS PLAT WAS
 TAKEN FROM RECORDED PLATS,DEEDS AND OTHER PUBLIC
 RECORDS AND NO NEW SURVEY WAS PREFORMED AS OF
 DATE SHOWN.

NORTH REFERENCE PLAT BK:2019,PG:141

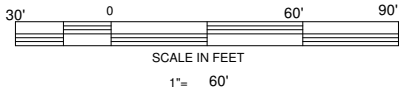

SPRING HILL CHURCH RD(NCSR 1238) 60' R/W

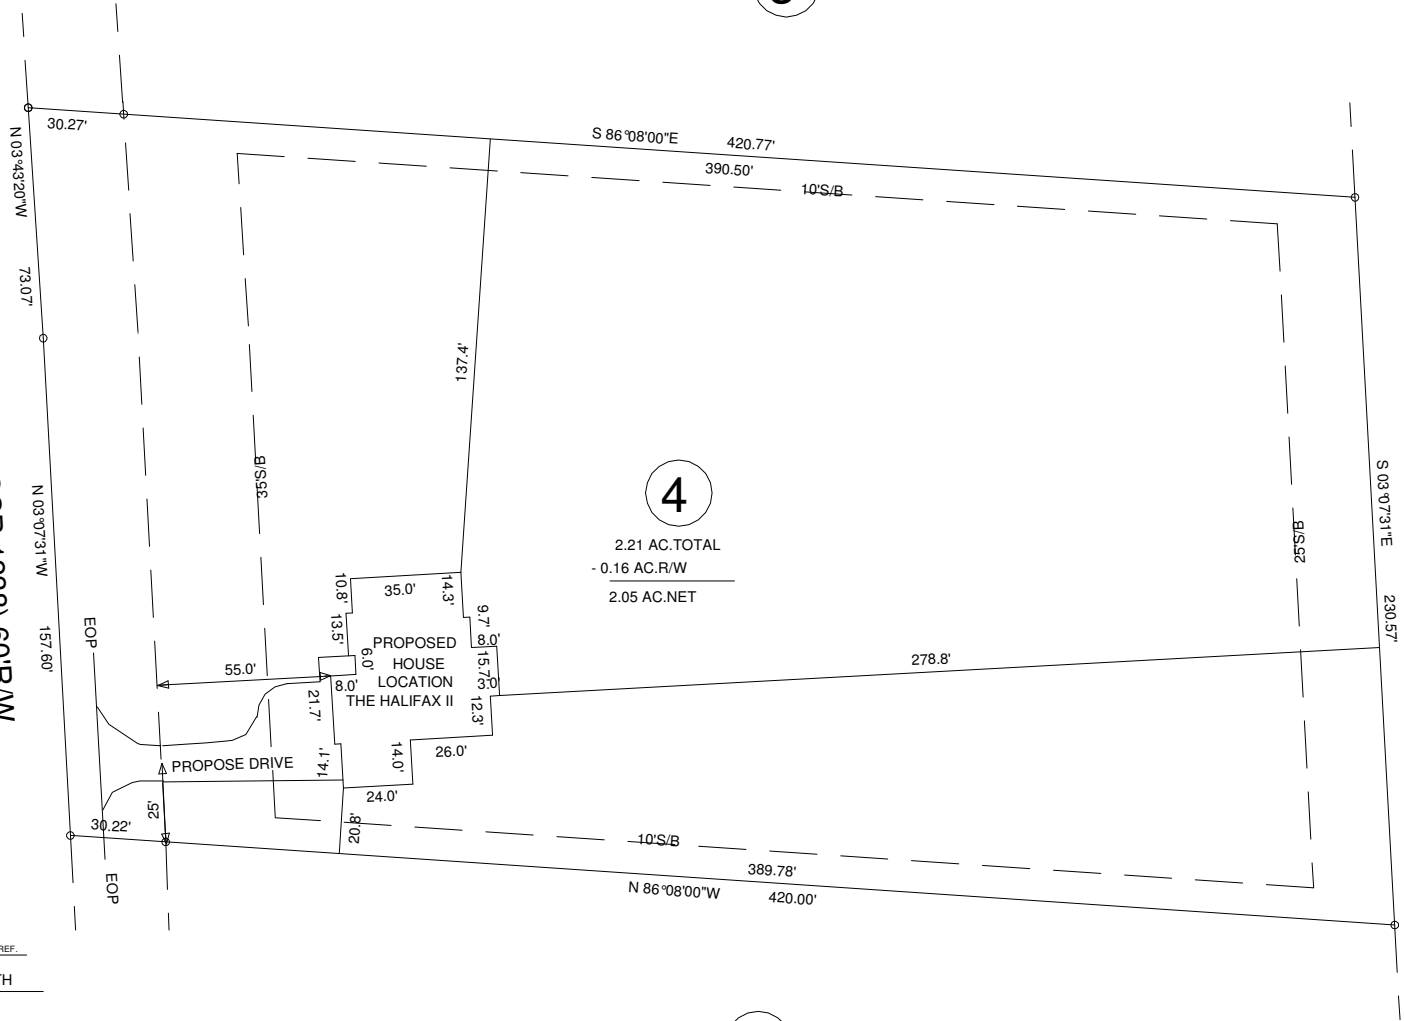

2.21 AC.TOTAL
 - 0.16 AC.R/W
 2.05 AC.NET

NORTH CAROLINA HARNETT COUNTY
 I,Mickey R.Bennett,PLS do certify that this plat was drawn under
 my supervision(deed description recorded in Book . . .
 Page . . . REF. . . the boundaries not surveyed are clearly
 indicated as drawn from information found in Book . . .Page . . .
 that the ratio of precision as calculated is 1:10000 .WITNESS
 my original signature,registration number and seal this
 day of **OCTOBER** 28 TH

Mickey R.Bennett PLS


MICKEY R.BENNETT
 L - 1514



I,MICKEY R. BENNETT PLS,CERTIFY
 That this survey is of an existing parcel or parcels
 of land or one or more existing easements and does
 not create a new street or change an existing street.

SETBACKS
 FRONT ---- 35'
 SIDES ---- 10'
 REAR --- 25'
 STREET SIDE -- 20'

OWNER:
 CLYDE PATTERSON
 4271 LEAFLET CHURCH ROAD
 BROADWAY,NC 27505

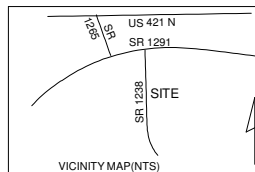

EXISTING PARCEL (SEE NOTE)
 5098 SPRING HILL CHURCH RD.LILLINGTON NC 27546

PROPOSED PLOT PLAN
 CLYDE L.PATTERSON
 LOT ----- 4

BENNETT SURVEYS F-1304
 1662 CLARK RD. LILLINGTON N.C.27546
 (910) 893-5252

TOWNSHIP	UPPER LITTLE RIVER	COUNTY	HARNETT
NORTH CAROLINA		DATE	OCTOBER 28,2020
ZONED	R-30	PIN	0620-03-2612.000 PID
			130610 0354 14

SCALE : 1" = 60'	SURVEYED BY:	DATA COLLECTOR
	DRAWN BY: MRB&RVB	
CHECKED & CLOSURE BY:	DRAWING NO. 20843	