

CERTIFICATE OF FLOODWAY INFORMATION
 PROPERTY LIES IN (ZONE X) MINIMAL
 FLOOD RISK AS SHOWN ON
 FEMA FLOOD HAZARD MAP NO.3720060000J
 EFFECTIVE DATE 10/3/2006


IMPERVIOUS AREA HOUSE -
 IMPERVIOUS AREA DRIVE & SIDEWALK -
 TOTAL PROPOSED IMPERVIOUS AREA -

DEED REFERENCE DEED BOOK 3398,PAGE 922
 MAP REFERENCE PLAT BOOK 2019,PAGE 141


4

NOTE: ALL INFORMATION SHOWN ON THIS PLAT WAS
 TAKEN FROM RECORDED PLATS,DEEDS AND OTHER PUBLIC
 RECORDS AND NO NEW SURVEY WAS PERFORMED AS OF
 DATE SHOWN.

NORTH REFERENCE PLAT BK:2019,PG:141

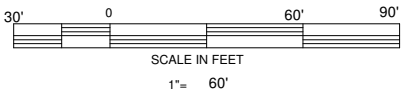

SPRING HILL CHURCH RD/(NCSR 1238) 60'R/W

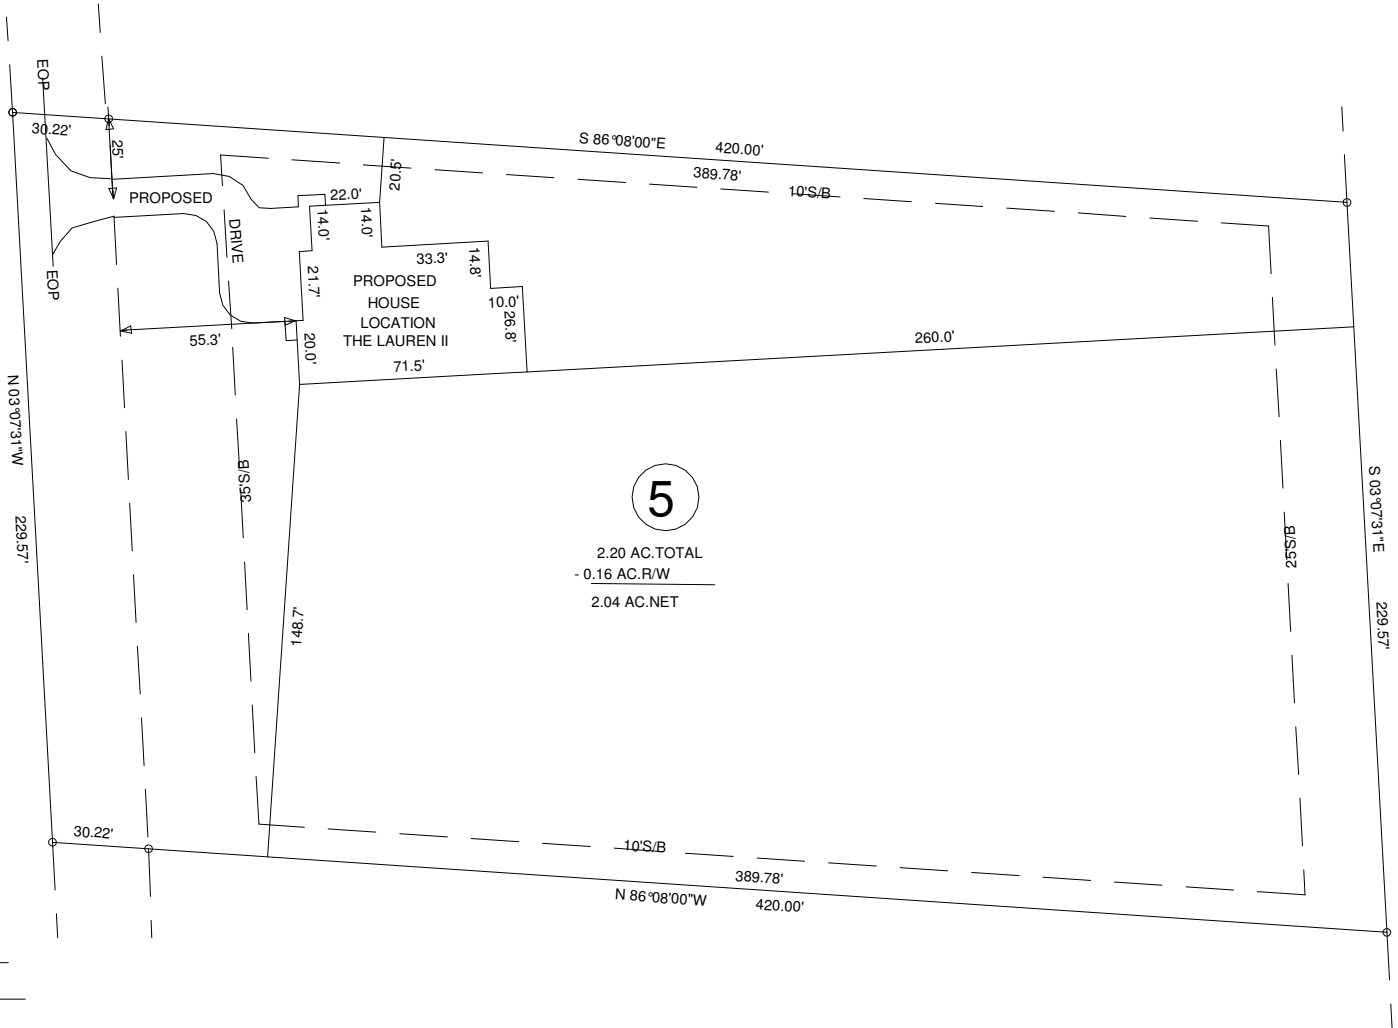

5

2.20 AC.TOTAL
 - 0.16 AC.R/W
 2.04 AC.NET

NORTH CAROLINA HARNETT COUNTY
 I Mickey R. Bennett, PLS do certify that this plat was drawn under
 my supervision/deed description recorded in Book _____ Page _____
 that the boundaries not surveyed are clearly indicated as drawn from information found in Book _____ Page _____
 that the ratio of precision as calculated is 1:10000. WITNESS
 my original signature, registration number and seal this
 day of OCTOBER 28 TH

Mickey R. Bennett PLS

MICKEY R. BENNETT
 L-1514




I MICKEY R. BENNETT PLS, CERTIFY
 That this survey is of and existing parcel or parcels
 of land or one or more existing monuments and does
 not create a new street or change an existing street.

EXISTING PARCEL (SEE NOTE)

5058 SPRING HILL CHURCH RD. LILLINGTON NC 27546

SETBACKS
 FRONT ---- 35'
 SIDES ---- 10'
 REAR --- 25'
 STREET SIDE -- 20'

OWNER:
 CLYDE PATTERSON
 4271 LEAFLET CHURCH ROAD
 BROADWAY, NC 27505

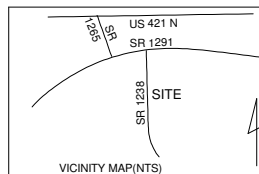

TOWNSHIP		UPPER LITTLE RIVER		COUNTY		HARNETT	
ZONED		PIN		DATE		OCTOBER 28, 2020	
R-30		0620-03-2430.000 PID		130610 0354 15		CHECKED & CLOSURE BY:	

BENNETT SURVEYS F-1304			
1662 CLARK RD. LILLINGTON N.C. 27546			
(910) 893-5252			
SCALE: 1" = 60'		SURVEYED BY:	
DRAWN BY: MRB&RVB		DATA COLLECTOR:	
DRAWING NO. 20844		CHECKED & CLOSURE BY:	