


SITE PLAN APPROVAL

DISTRICT RA30 USE 62x62

#BEDROOMS 3 SFD

11-2-20 KAG

ZONING ADMINISTRATOR

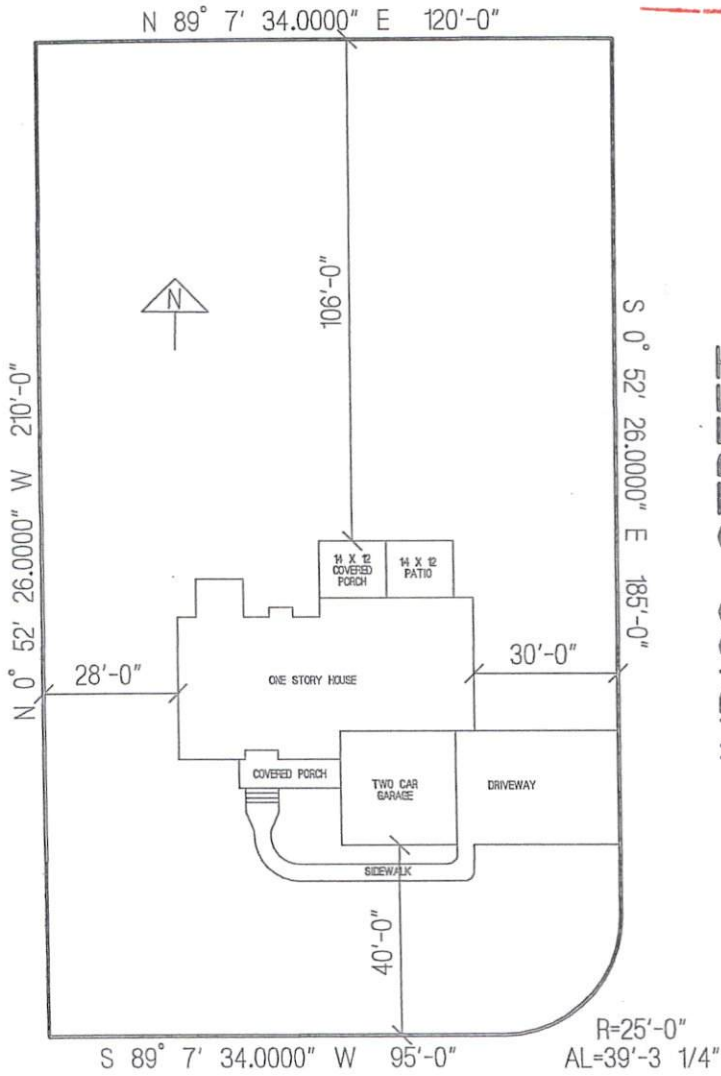

THUNDER VALLEY COURT

TED BROWN CONSTRUCTION
THE OAKLAND
LOT # 80 SOUTH CREEK
SCALE: 1"=40'