


LEGEND

	Surveyed Property Line
	Right-of-Way Line
	Easement Line
	Property Line - Not Surveyed
EIP - ● -	Existing Iron Pipe
ISS - ○ -	Iron Stake Set
EIS - ● -	Existing Iron Stake

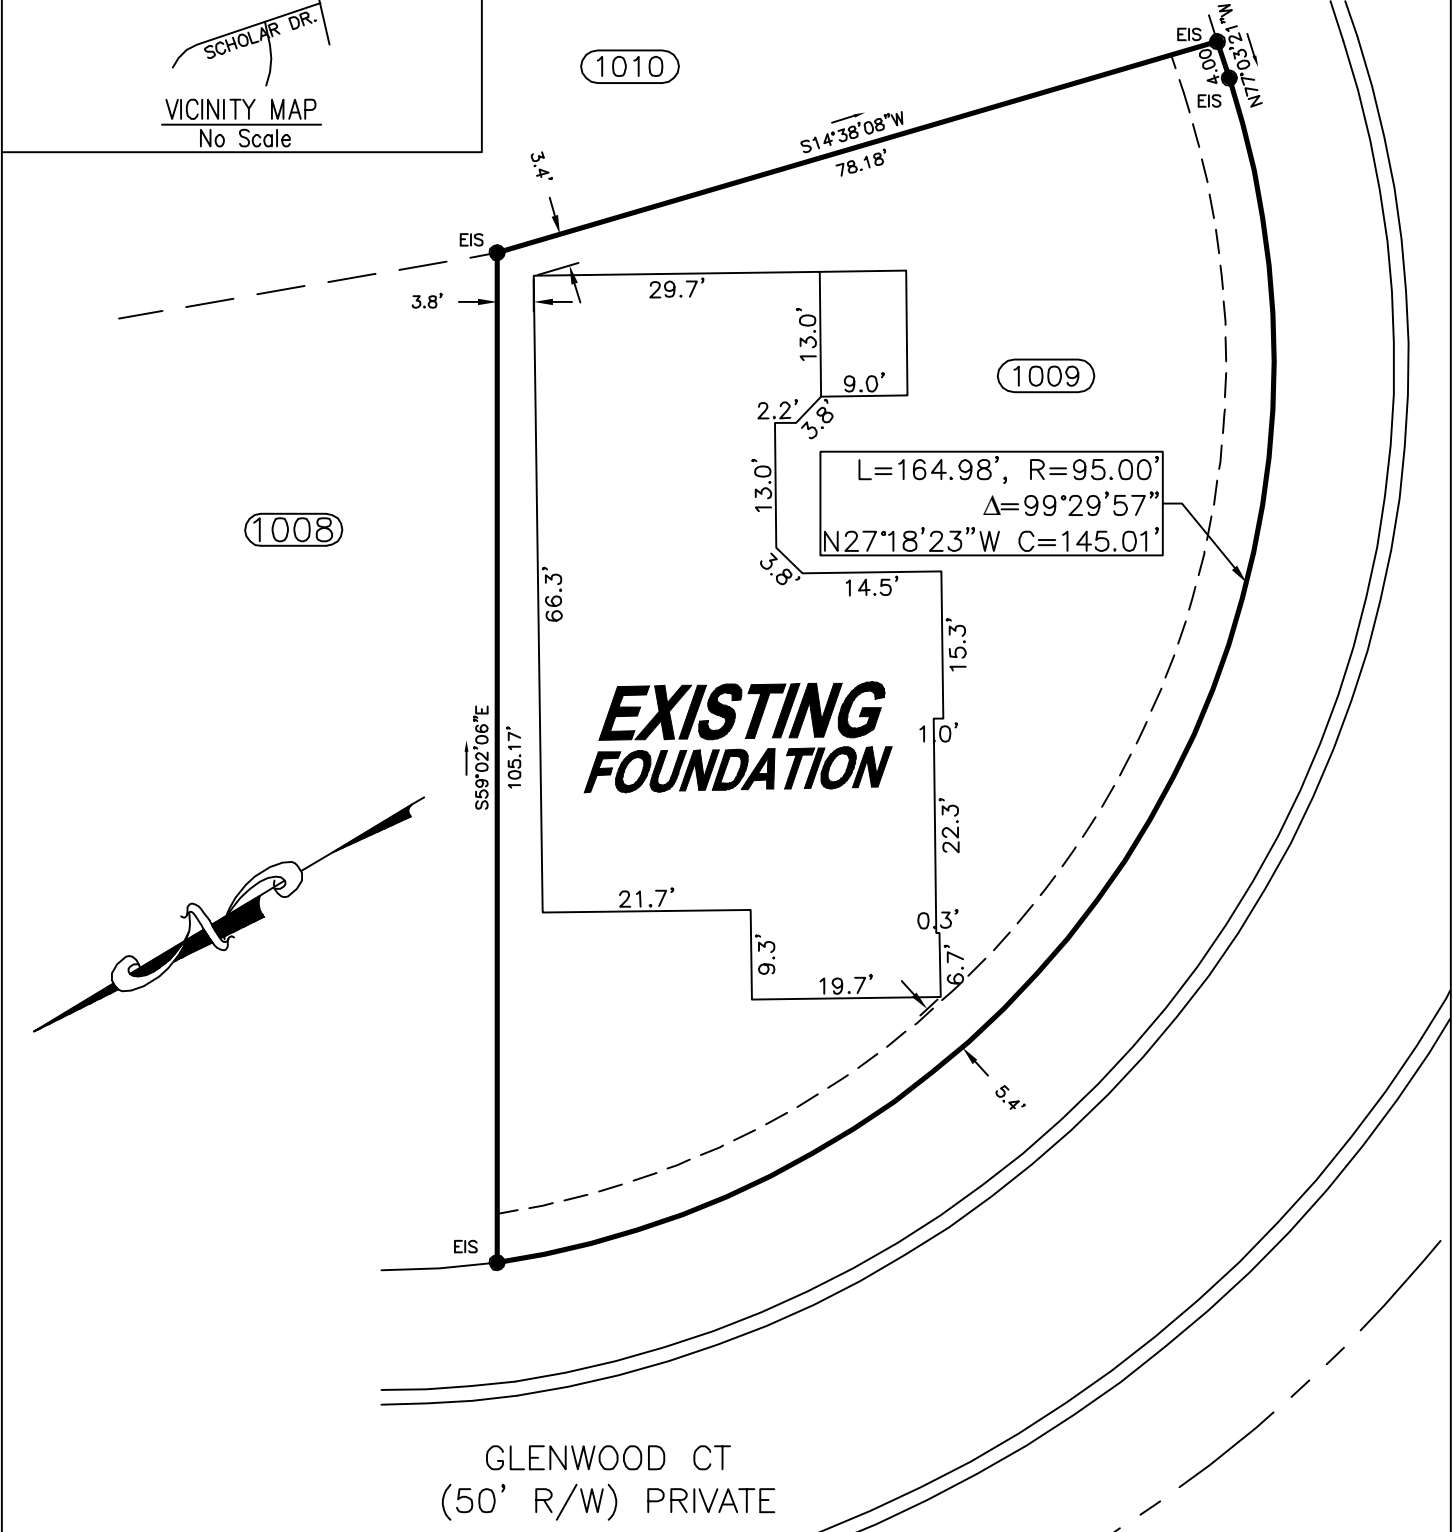

FOUNDATION

PROPERTY OF: MCKEE HOMES, LLC
 ADDRESS: GLENWOOD CT
 COUNTY: HARNETT
 DATE: APRIL 1, 2021
 SCALE: 1" = 30'
 SUBDIVISION: FINAL PLAT MAP FOR
 SURVEY OF ANDERSON CREEK CLUB
 PHASE 5E (PART 2)
 MAP BOOK 2016, PAGE 362



This map is not for recordation and can not be used for conveyances.

Averette Engineering Co., P.A.
 Established 1970
 CIVIL ENGINEERING
 LAND SURVEYING
 PLANNING

Address:
 712 E. Lake Ridge Road
 Raeford, NC 28376
 Phone: (910) 488-5656
 Fax: (910) 488-0181
 License: C-0146
 Web: www.averette-eng.com

Michael D. Averette
 MICHAEL D. AVERETTE L-3352
 Professional Land Surveyor
 APRIL 1, 2021
 Date
 ACC-1009-FOUNDATION