

MAP REFERENCE: MAP NO. 2010-336

LORETTE P. OQUINN  
DB:704,PG:646

NORTH CAROLINA HARNETT COUNTY  
I, Mickey R. Bennett, PLS do certify that this plat was drawn under  
my supervision (see deed description recorded in Book \_\_\_\_\_, Page \_\_\_\_\_  
that the boundaries not surveyed are clearly indicated as drawn from information found in Book \_\_\_\_\_, Page \_\_\_\_\_  
that the ratio of precision as calculated is 1:10000. WITNESS  
my original signature, registration number and seal this  
day of NOVEMBER 2 ND

Mickey R. Bennett PLS

MICKEY R. BENNETT  
L - 1514



I, MICKEY R. BENNETT, PLS, CERTIFY  
That this survey is of and showing portion or parcels  
of land or one or more existing easements and does  
not create a new street or change an existing street.


**LEGEND**

- LINES NOT SURVEYED
- LINES SURVEYED
- EIP-----EXISTING IRON PIPE
- ECM-----EXISTING CONCRETE MONUMENT
- EIS-----EXISTING IRON STAKE
- EPKN-----EXISTING P.K.NAIL
- ELS-----EXISTING LIGHTWOOD STAKE
- NIS-NEW IRON STAKE      NIP-NEW IRON PIPE
- PKNS-----P.K.NAIL SET
- ERRS-----EXISTING RAILROAD SPIKE
- NRRS-----NEW RAILROAD SPIKE
- EMN-----EXISTING MAGNETIC NAIL
- NMN-----NEW MAGNETIC NAIL
- ECS-----EXISTING COTTON SPINDLE
- NCS-----NEW COTTON SPINDLE
- EIP(EIS)---(CONTROL CORNERS)
- ECM(PKNECS) (CONTROL CORNERS)
- C.L---CENTER LINE      N/F---NOW OR FORMALLY
- CP---CALCULATED POINT
- CB&D---CHORD BEARING AND DISTANCE
- D.E---DRAINAGE EASEMENT      R/W---RIGHT OF WAY
- EX---EXISTING      AC---ACRES      T---TOTAL

OWNER:2020 HOLDING LLC  
350 WAGONER DR.  
FAYETTEVILLE, NC 28303

**NCSR 1236 (GRAMETA LANE) 60'R/W**

534 GRAMETA LN. LILLINGTON, NC 27546

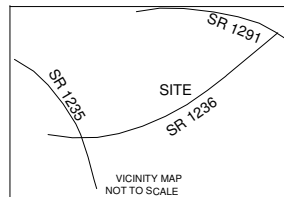

EXISTING PARCEL		SURVEY FOR: PROPOSED PLOT PLAN	
<b>FRANK &amp; RHONDA MALINSKI S/D</b>			
<b>LOT 1</b>			
TOWNSHIP	UPPER LITTLE RIVER	COUNTY	HARNETT
STATE:	NORTH CAROLINA		
ZONED	RA-30	WATERSHED DISTRICT	WS-IV
DATE:	NOVEMBER 3, 2020		
PID #	130610 0152 01	PIN #	0610-54-0895.000

<b>BENNETT SURVEYS</b>		F-1304
1662 CLARK RD., LILLINGTON, N.C. 27546		
(910) 893-5252		
SCALE: 1" = 50'	SURVEYED BY:	FIELD BOOK
CHECKED & CLOSURE BY:	DRAWN BY: MRB	DRAWING NO.
		20820A

