


DONATELLA WAY

LEGEND


- ELEC. METER
- A/C UNIT

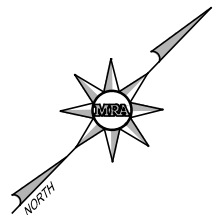

RYAN HOMES-RLH AREA CALCULATIONS	
DRIVEWAY	499 SF
LEADWALK	288 SF
PUBLIC WALK	N/A SF
SOD	14,295 SF
WHC	31 LF
SHC	32 LF
PATIO	120 SF
HSE FACING	S. EAST

BUILDING SETBACK CHART	
FRONT	30' MIN.
SIDE	10' MIN. (20' CORNER)
REAR	20' MIN.
IMPERVIOUS	1,948 S.F. (11%)

BUILDER
 RYAN HOMES
 5734 TRINITY ROAD, SUITE 200
 RALEIGH, NC 27607
 PHONE: 919-233-0793

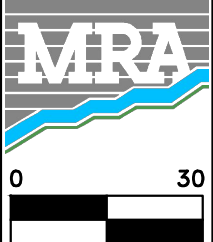

MORRIS & RITCHIE ASSOCIATES OF NC, PC
 ENGINEERS, ARCHITECTS, PLANNERS, SURVEYORS AND LANDSCAPE ARCHITECTS
 5605 CHAPEL HILL ROAD, SUITE 112
 RALEIGH, NC 27607 PHONE:
 984-200-2103
 FIRM LICENSES C-4182 & G-492

 www.mragta.com

SITE PLAN
 FOR
QUAIL GLEN
 PHASE 4B
 LOT 128 #118 DONATELLA WAY
 BLACK RIVER TOWNSHIP
 HARNETT COUNTY NORTH CAROLINA

SCALE: 1"=30' DATE: OCTOBER 30, 2020 DRAWN BY: M.H. DESIGN BY: M.H. REVIEW BY: D.AL. JOB NO.: 20314