



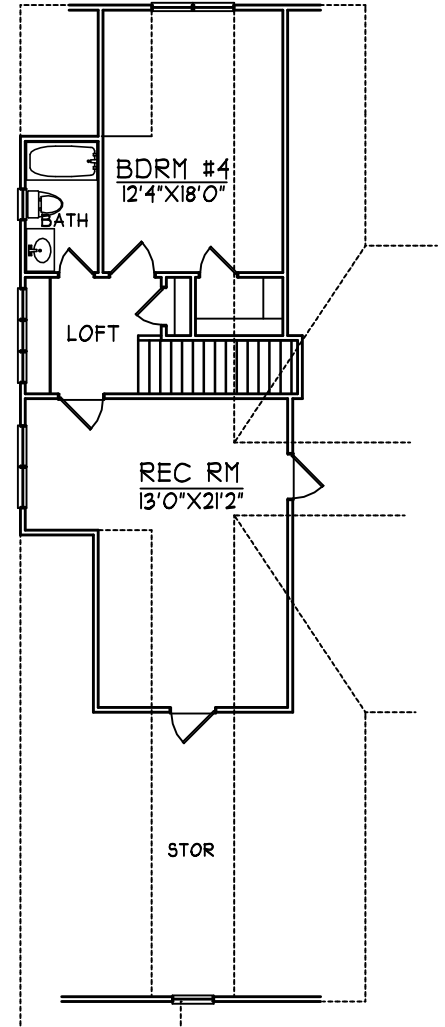

# THE HOLDEN

#2690 / #3036

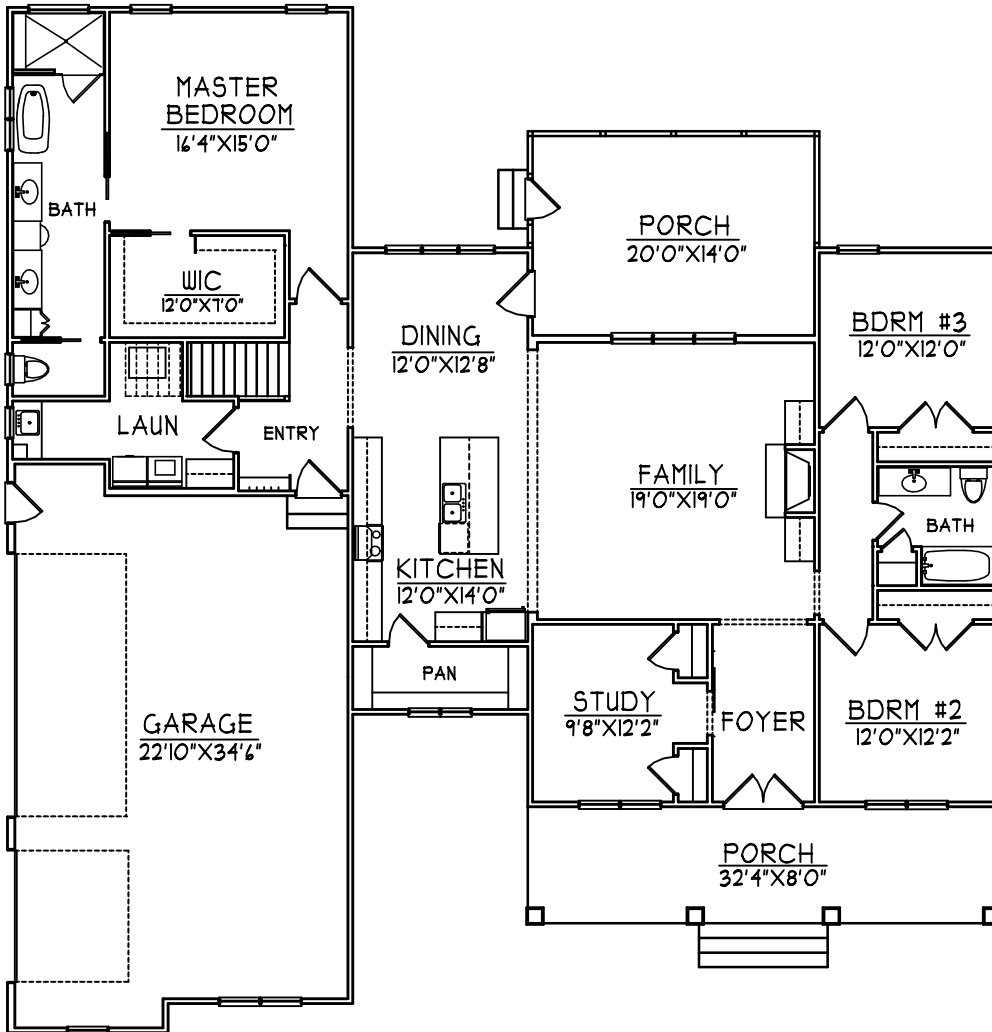

SQUARE FOOTAGE	
FIRST FLOOR	= 2290
SECOND FLOOR	= 400
FUT. REC ROOM	= 346
GARAGE	= 856
WIDTH = 68'-0"	
DEPTH = 10'-4"	