


I, MICHAEL P. GRIFFIN, certify that under my direction and supervision this map was drawn from an actual field survey; that the error of closure of the survey as calculated by coordinates is 1: 10,000+; that the area shown hereon was calculated by coordinates.

Witness my hand and seal this day of MONTH 2020.

(55)

BK 2019 PGS 421-424
HARNETT CO. REGISTRY

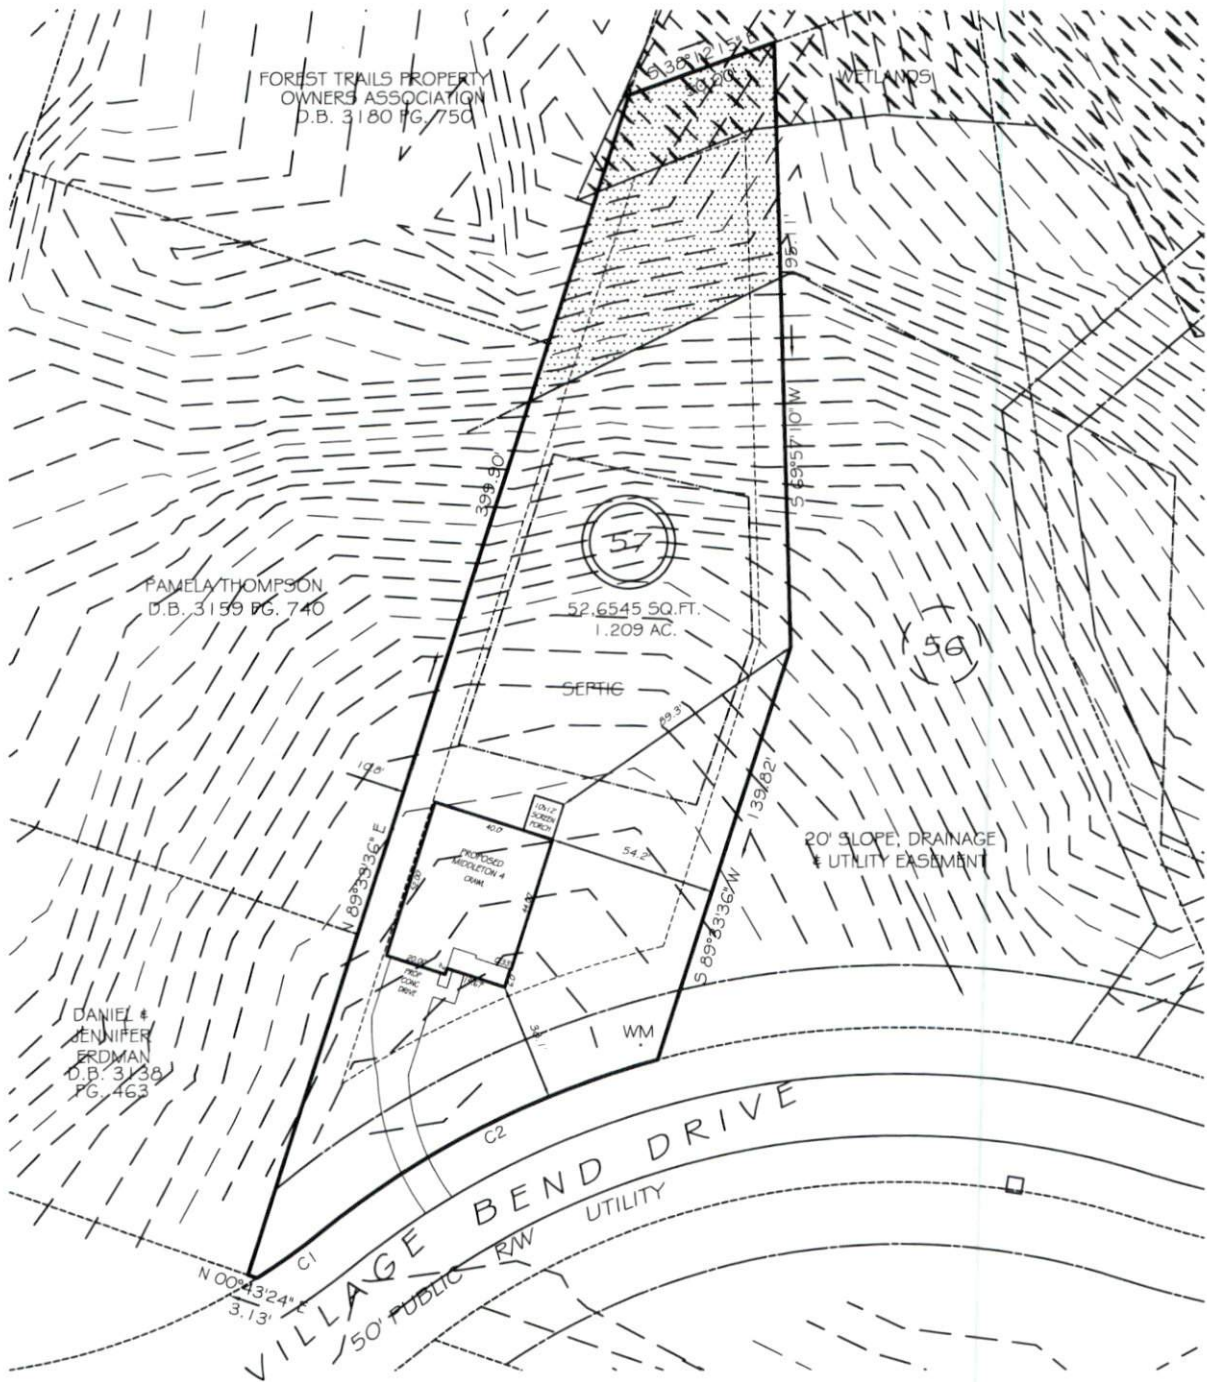

IMPERVIOUS AREAS

HOUSE	2158 SQ. FT.
DRIVE & WALKS	923 SQ. FT.
PATIO	0 SQ. FT.
TOTAL	3081 SQ. FT.
ALLOWED	3250 SQ. FT.

UNSUITABLE SOILS


SETBACKS

FRONT	35'
REAR	25'
SIDE	10'
CORNER SIDE	20'

C1 R=210.00' L=25.45' S53°43'25"E 25.43'
C2 R=300.00' L=123.37' N45°24'50"W 122.51'

LEGEND

EIP	EXISTING IRON PIPE	FES	FLARED END SECTION
IPFS	IRON PIPE SET	WM	WATER METER
RW	RIGHT OF WAY	CO	CLEAN OUT
N/F	NOW OR FORMERLY	FH	FIRE HYDRANT
EIS	EXISTING IRON STAKE	YI	YARD INLET

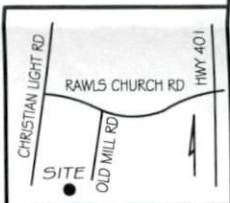

PRELIMINARY
NOT FOR RECORDATION,
SALES OR CONVEYANCE