


I, MICHAEL P. GRIFFIN, certify that under my direction and supervision this map was drawn from an actual field survey; that the error of closure of the survey as calculated by coordinates is 1: 10,000+; that the area shown hereon was calculated by coordinates.

Witness my hand and seal this day of MONTH 2020.

BK 2019 PGS 421-424  
HARNETT CO. REGISTRY

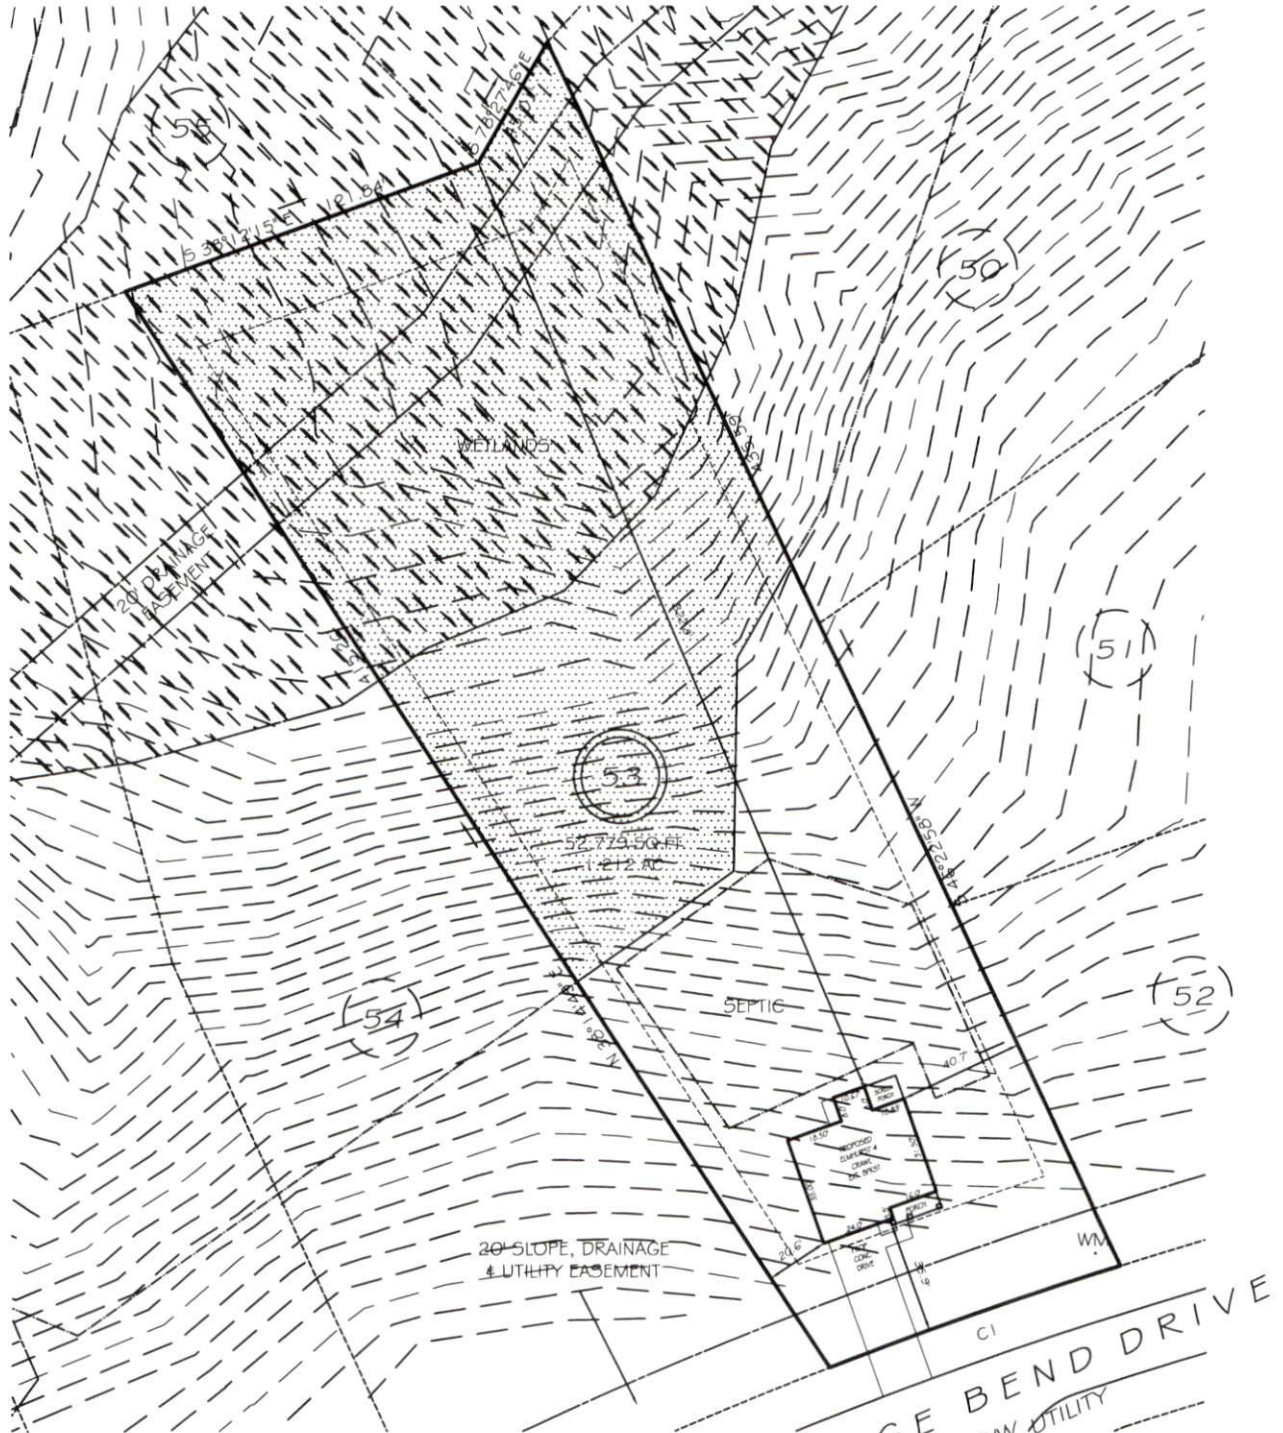

IMPERVIOUS AREAS

HOUSE	1 605 SQ. FT.
DRIVE & WALKS	694 SQ. FT.
PATIO	36 SQ. FT.
<b>TOTAL</b>	<b>2 335 SQ. FT.</b>
ALLOWED	3 250 SQ. FT.

SETBACKS

FRONT	35'
REAR	25'
SIDE	10'
CORNER SIDE	20'

UNSUITABLE SOILS

CI R=1525.00' L=100.02' N37°42'53"W 100.00'

**PRELIMINARY**  
NOT FOR RECORDATION,  
SALES OR CONVEYANCE

LEGEND

EIP	EXISTING IRON PIPE	FES	FLARED END SECTION
IPS	IRON PIPE SET	WM	WATER METER
R/W	RIGHT OF WAY	CO	CLEAN OUT
N/F	NOW OR FORMERLY	FH	FIRE HYDRANT
EIS	EXISTING IRON STAKE	YI	YARD INLET

