

Frances T. Coats
deed book 2661,
page 958


S. McLamb
de McLamb
book 826, page 347

Michael Potts
Karen L. Potts
deed book 3340,
page 331

S. McLamb
de McLamb
book 826, page 347

Agent of the
County by adopt this plan
minimum building
code and other
requirements of the land
of Harnett

SIZE of home: 1604 sf
Foundation: Basement/crawl
space

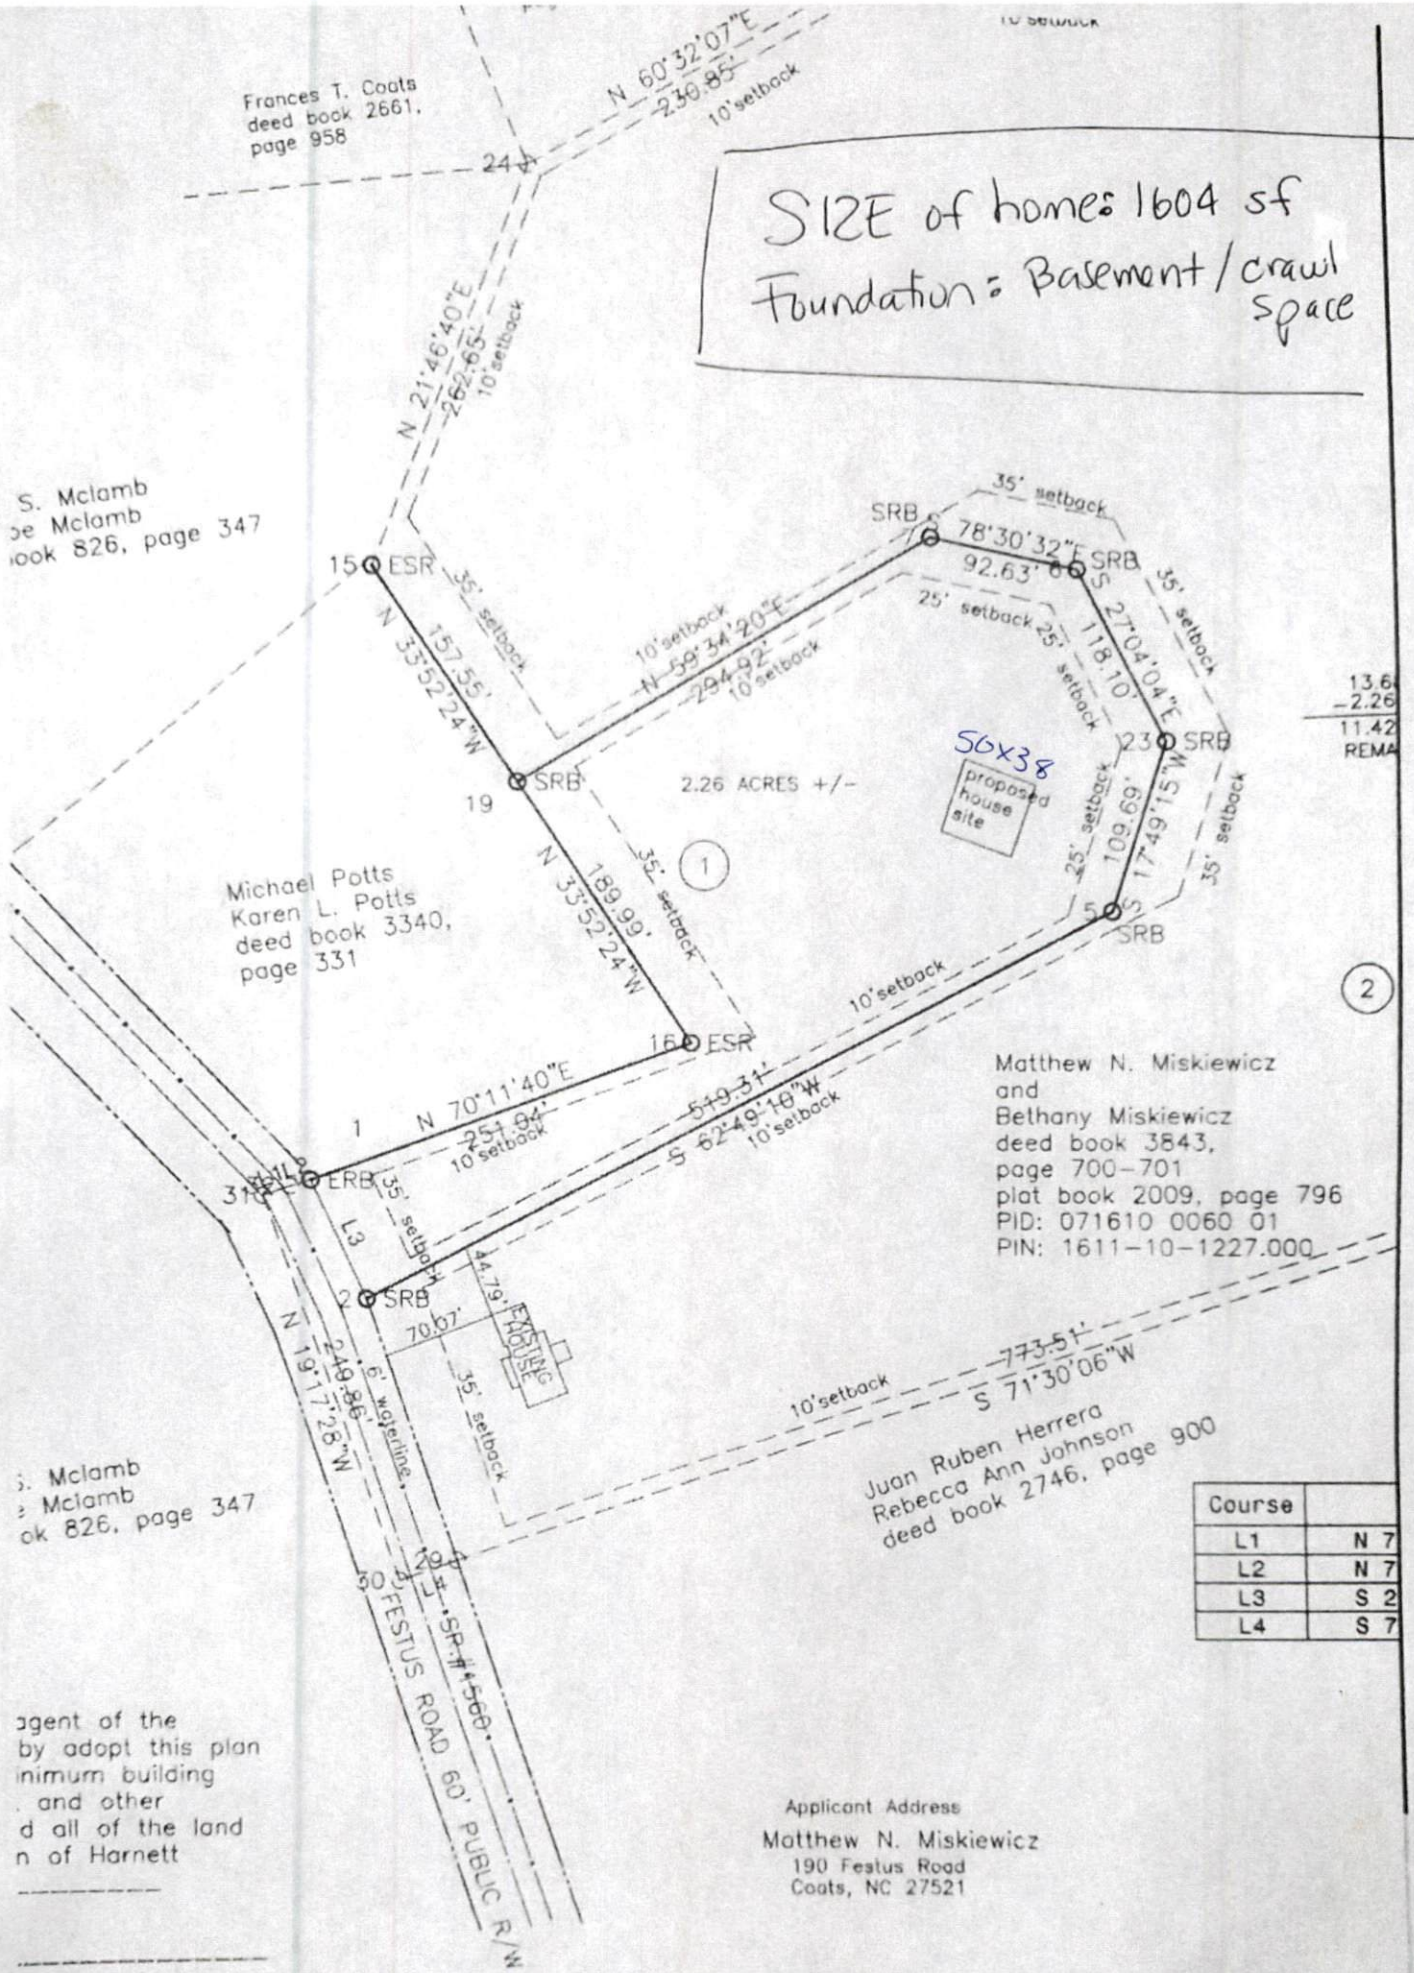

13.6
-2.26
11.42
REMA

Matthew N. Miskiewicz
and
Bethany Miskiewicz
deed book 3843,
page 700-701
plat book 2009, page 796
PID: 071610 0060 01
PIN: 1611-10-1227.000

Juan Ruben Herrera
Rebecca Ann Johnson
deed book 2746, page 900

Course	
L1	N 7
L2	N 7
L3	S 2
L4	S 7

Applicant Address
Matthew N. Miskiewicz
190 Festus Road
Coats, NC 27521