

189

#125  
0.424 Ac.  
190


191

FRONT	30' MIN.
SIDE	10' MIN. (20' CORNER)
REAR	20' MIN.
IMPERVIOUS	1,970 S.F. (11%)


DRIVEWAY	522 SF
LEADWALK	28 SF
PUBLIC WALK	319 SF
SOD	16,617 SF
WHC	31 LF
SHC	32 LF
PATIO	120 SF
HSE FACING	N. WEST

**LEGEND**

- ELEC. METER
- A/C UNIT

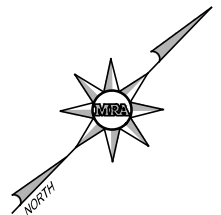

**BUILDER**  
RYAN HOMES  
5734 TRINITY ROAD, SUITE 200  
RALEIGH, NC 27607  
PHONE: 919-233-0793

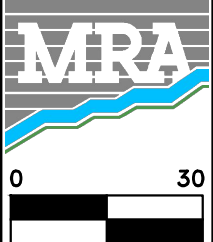

**MORRIS & RITCHE ASSOCIATES OF NC, PC**  
ENGINEERS, ARCHITECTS, PLANNERS, SURVEYORS AND LANDSCAPE ARCHITECTS  
5605 CHAPEL HILL ROAD, SUITE 112  
RALEIGH, NC 27607 PHONE:  
984-200-2103  
FIRM LICENSES C-4182 & G-492  
  
www.mragta.com

SITE PLAN  
FOR  
**QUAIL GLEN**  
PHASE 4B  
LOT 190 #125 DONATELLA WAY  
BLACK RIVER TOWNSHIP  
HARNETT COUNTY NORTH CAROLINA