


111 Summerlin Dr.

Lot 58
Summerlin

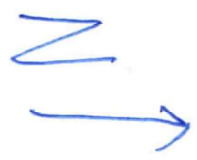

N/F
TAMMY L. DOUGLAS
DB 1912, PG 129
PB 2003, PG 315

3

310.38'
N45°10'18"W

204.15'
S73°12'43"N

UTILITY ESMT

38,663 SF
(0.89 AC)

58

46.86'

5/8"

House
Box

126.72'
S44°46'43"W

49'

50.54'
N45°13'17"W

62.11'
S81°01'22"W

25R

25R

C28

PRECISION CUSTOM
N/F

34

79.5'
N45°13'17"

10' X
TR/A

69.97'
N44°46'56"E

44.46'
N44°46'56"E