


7 @ @ @ !! 3 7 @ | V < 3 7 @ | V ◆

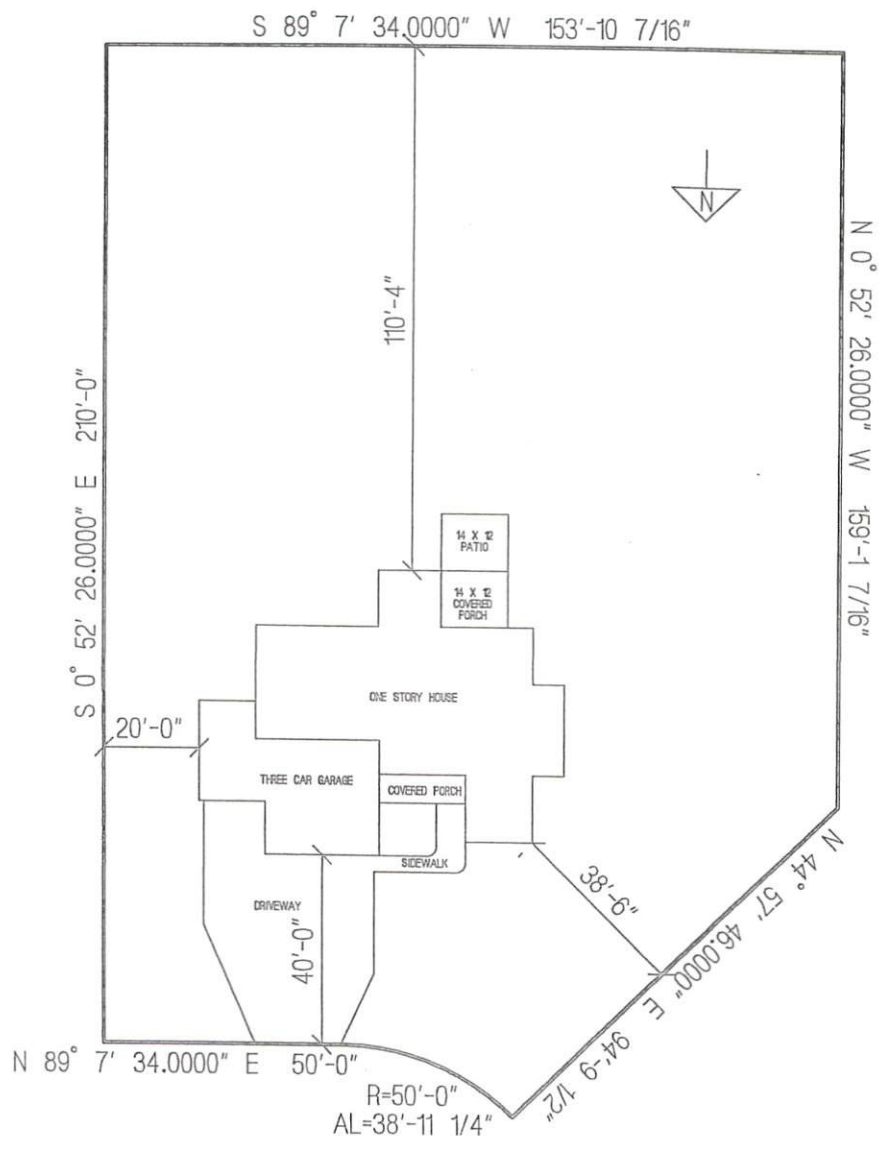

BAYVIEW ROAD

CUMBERLAND HOMES, INC.
 THE AVA W/ 3RD CAR GARAGE
 LOT # 54 SOUTH CREEK
 SCALE: 1"=40'