



FRONT ELEVATION


Footage Totals:


FIRST FLOOR	1114 HTG. SQUARE FEET
LOFT	136 HTG. SQUARE FEET
FRONT DECK	94 SQUARE FEET
SCREEN DECK	51 SQUARE FEET

HEATED TOTAL	1250 HTG. SQUARE FEET
--------------	-----------------------

ALL NUMBERS ARE TO FRAME

FLOOR PLAN

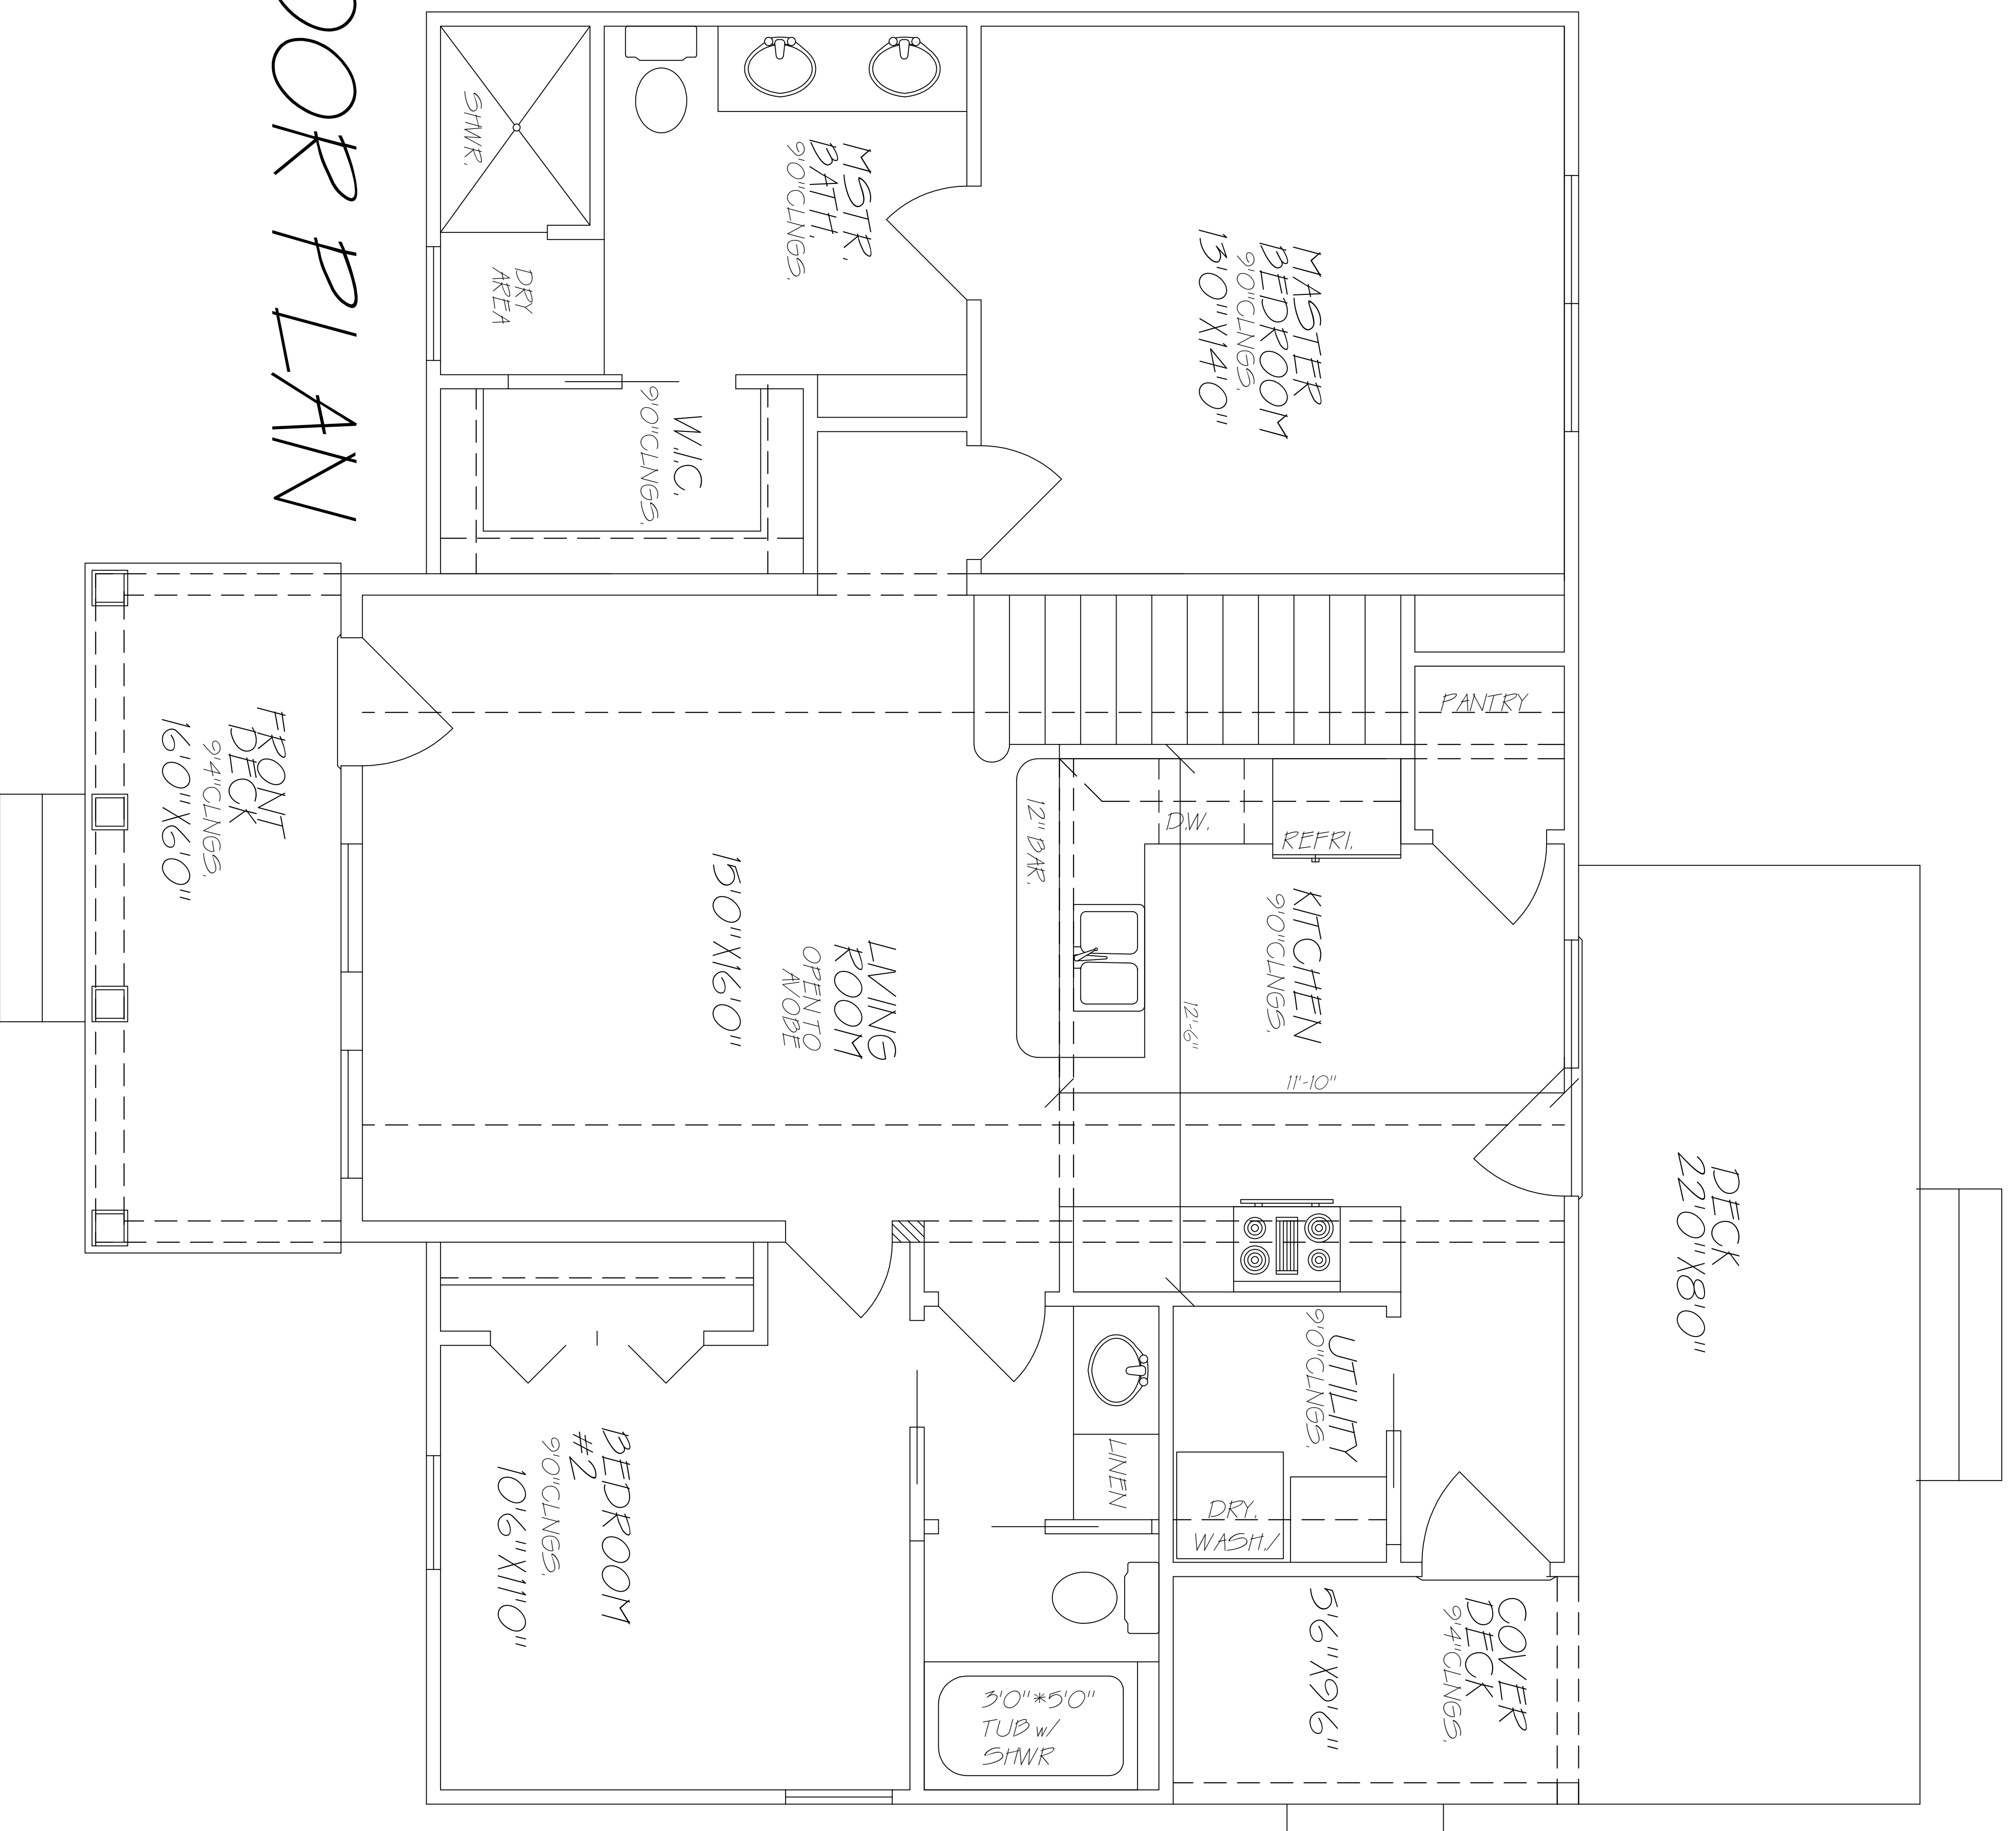

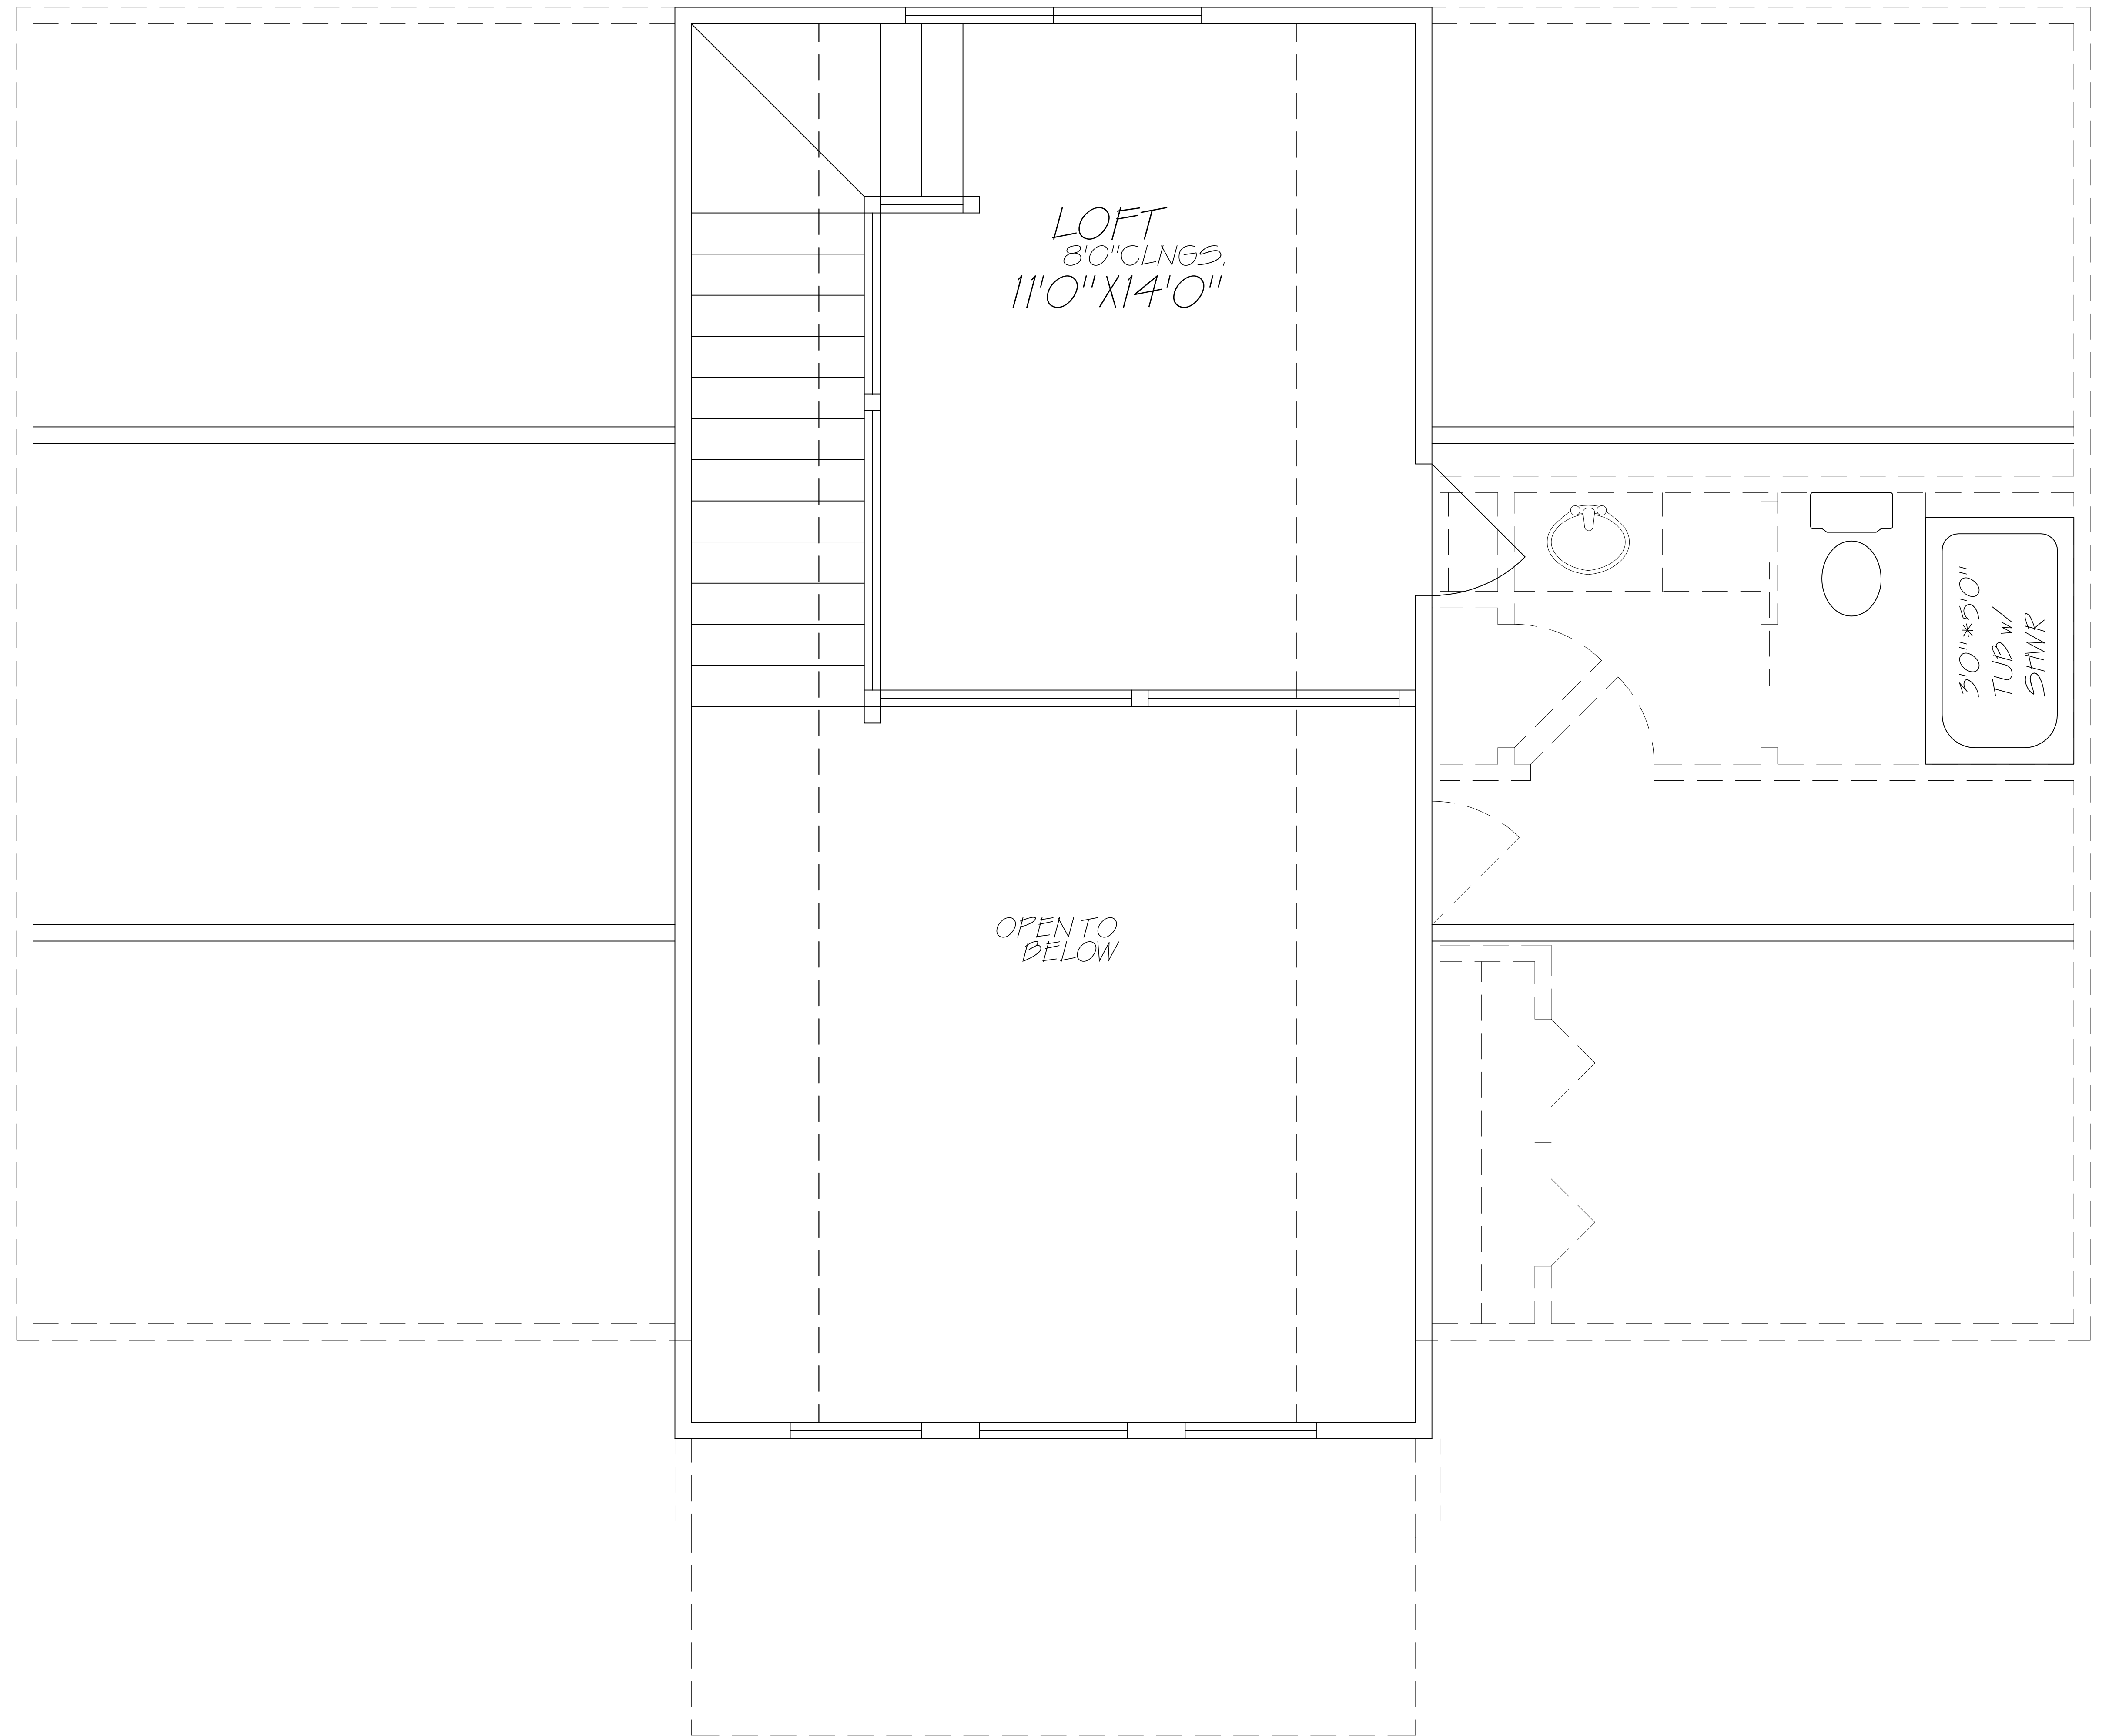

SECOND FLOOR PLAN