


Highland Grove
 3-Bedroom Septic Proposal
 Lot #39

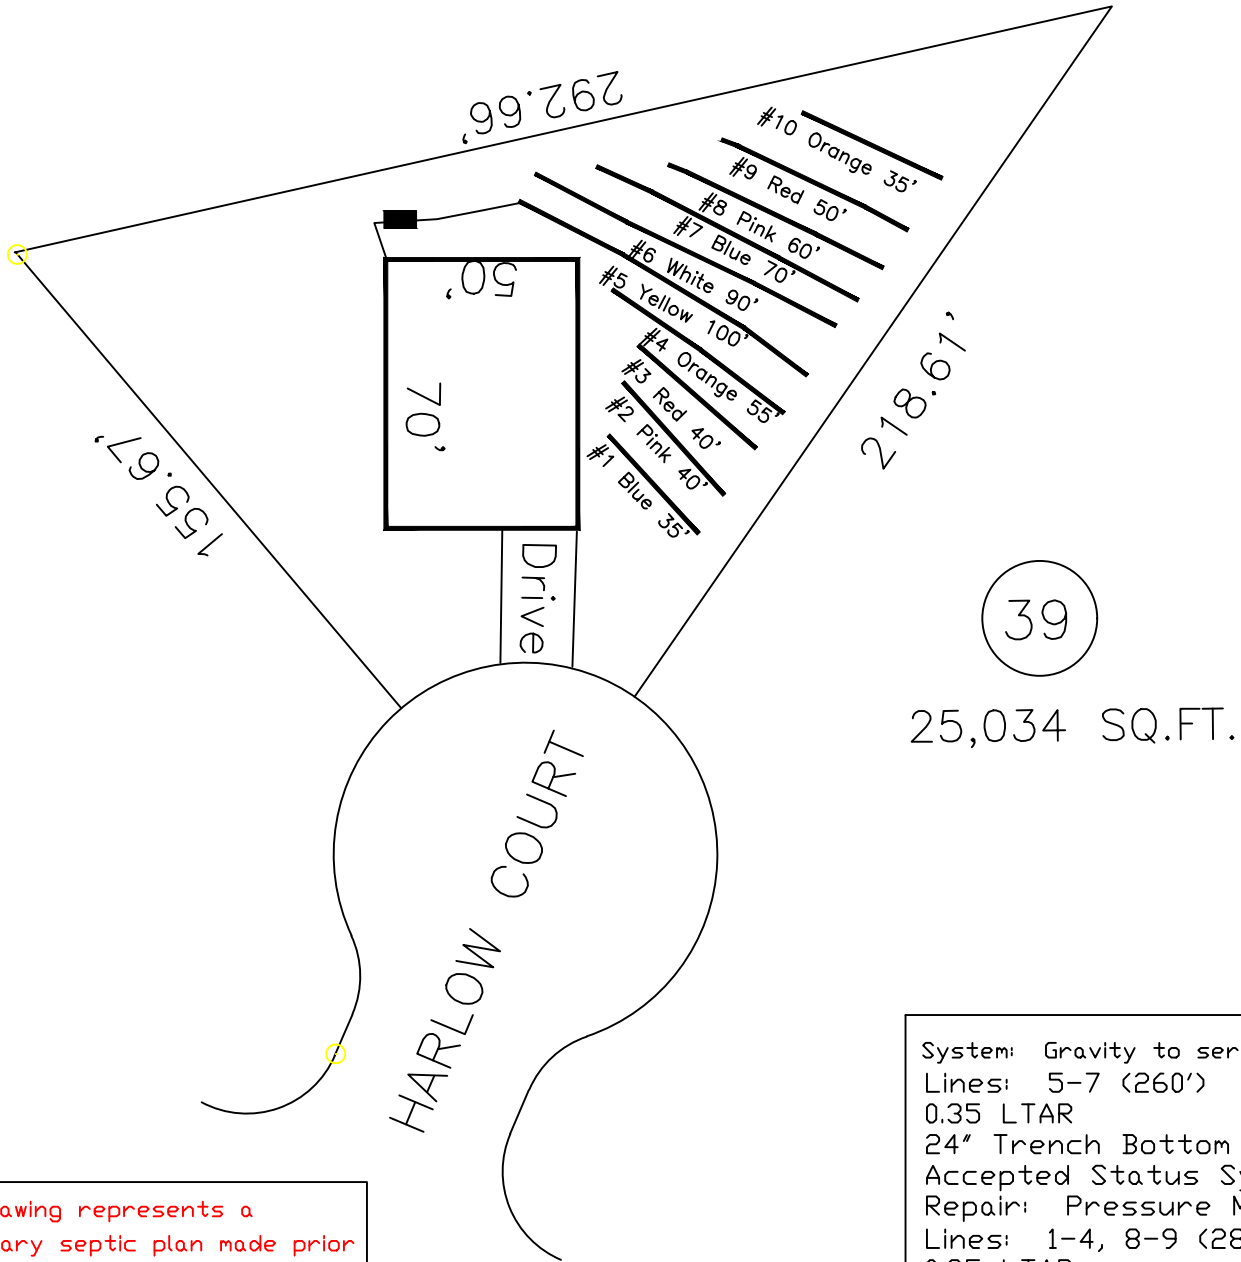

This drawing represents a preliminary septic plan made prior to final construction activities. A revised plan may need to be reworked at time of permitting.

System: Gravity to serial dist.
 Lines: 5-7 (260')
 0.35 LTAR
 24" Trench Bottom
 Accepted Status System
 Repair: Pressure Manifold
 Lines: 1-4, 8-9 (280')
 0.35 LTAR
 24 Trench Bottom
 Accepted Status System

If serial distribution is utilized for primary system a pump may not be required.

GRAPHIC SCALE
 1" = 50'



Adams
 Soil Consulting
 919-414-6761
 Job #561