




NOT BEING A PROPOSED HOUSE LAYOUT FROM AN ENGINEER, THIS PLAN IS NOT TO BE USED FOR CONSTRUCTION OR FOR ANY OTHER PURPOSES. THIS PLAN SHOULD NOT BE USED FOR ANY PURPOSES THAT MAY AFFECT THESE RIGHTS UNLESS SPECIFICALLY NOTED AS SUCH. OWN HEREON HORIZONTAL GROUND INFORMATION, OPEN RESIDENCE DESIGN BY CIVIL AND STRUCTURAL ENGINEER, 11/16/2020.

CERTIFIED SURVEY AND HAS NOT BEEN REVIEWED BY A LOCAL AUTHORITY FOR COMPLIANCE WITH ANY APPLICABLE LAND DEVELOPMENT REGULATIONS OR ZONING ORDINANCES. THIS PLAN SHOULD NOT BE USED FOR ANY PURPOSES THAT MAY AFFECT THESE RIGHTS UNLESS SPECIFICALLY NOTED AS SUCH.



12.04.2020

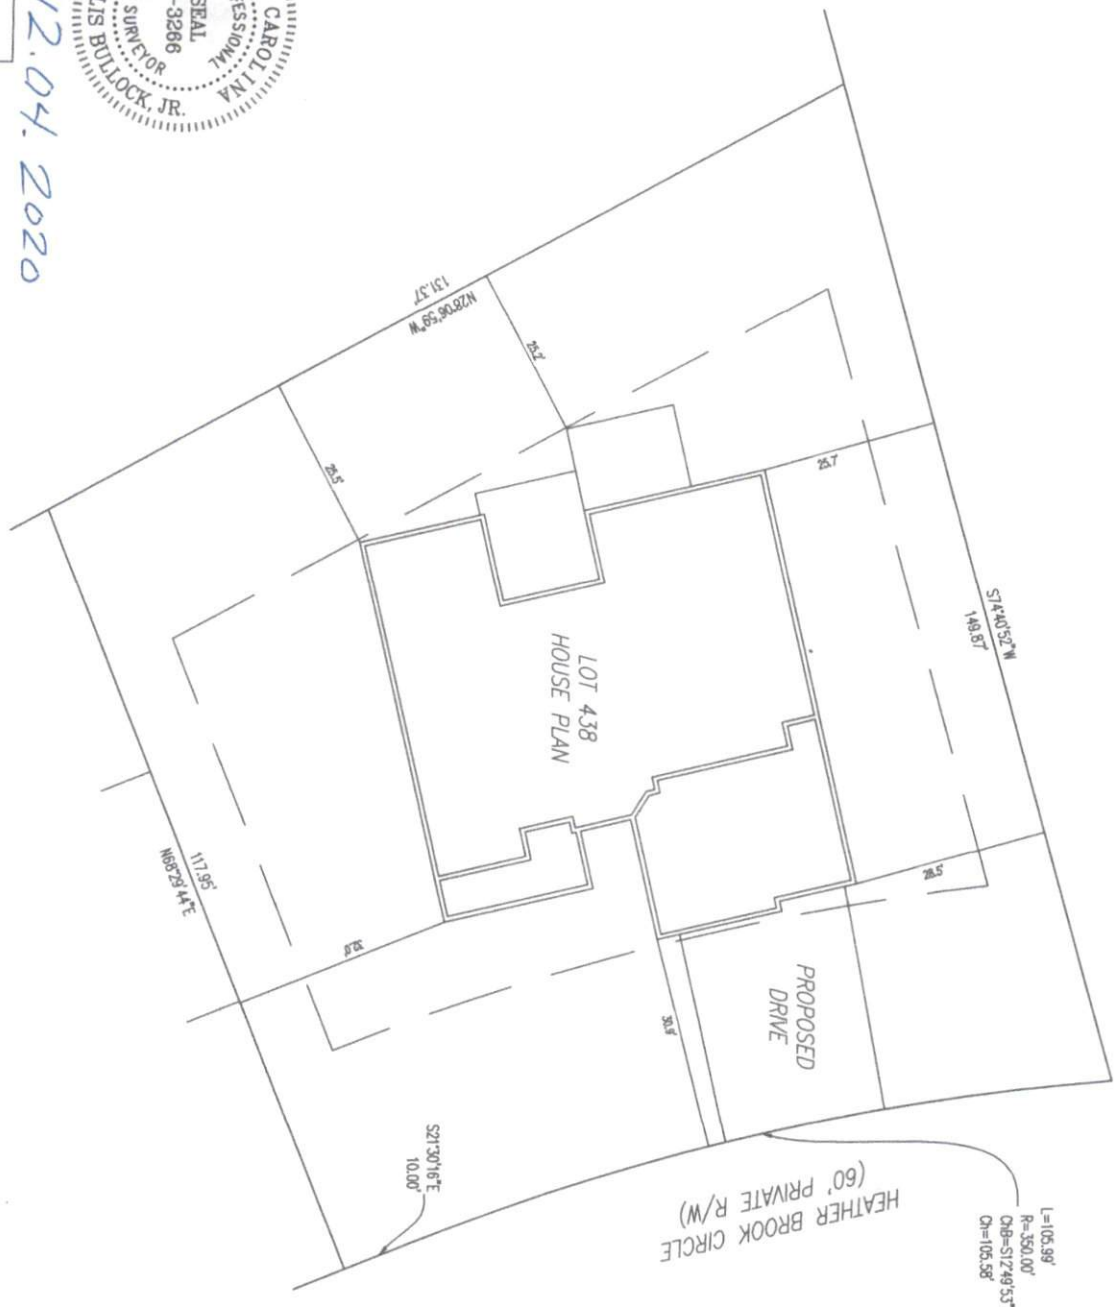

DATE	12.07.2020
SCALE	1"=20'
DRAWN BY	REB
CHECKED BY	REB
PROJECT NO.	LOT 438
TITLE	PROPOSED HOUSE LAYOUT
SHEET NO.	1 of 1

PROPOSED HOUSE LAYOUT
 LOT 438 ANDERSON CREEK
 35 HEATHERSPRING COURT
 SPRING LAKE, NC 28390

SURVEY PREPARED FOR:
RED ROCK BUILDERS

Mierstan, PLLC
 Land Surveyors
 240 US 54 BUSINESS W. PLYMOUTH, NC 27702
 PH: 919.545.7000 NC LIC: P-4409 MIERSTAN.COM