


J&R Homes  
 2854 Norrington Road  
 4-Bedroom Septic Proposal  
 Harnett County PIN# 0537-20-1715.000

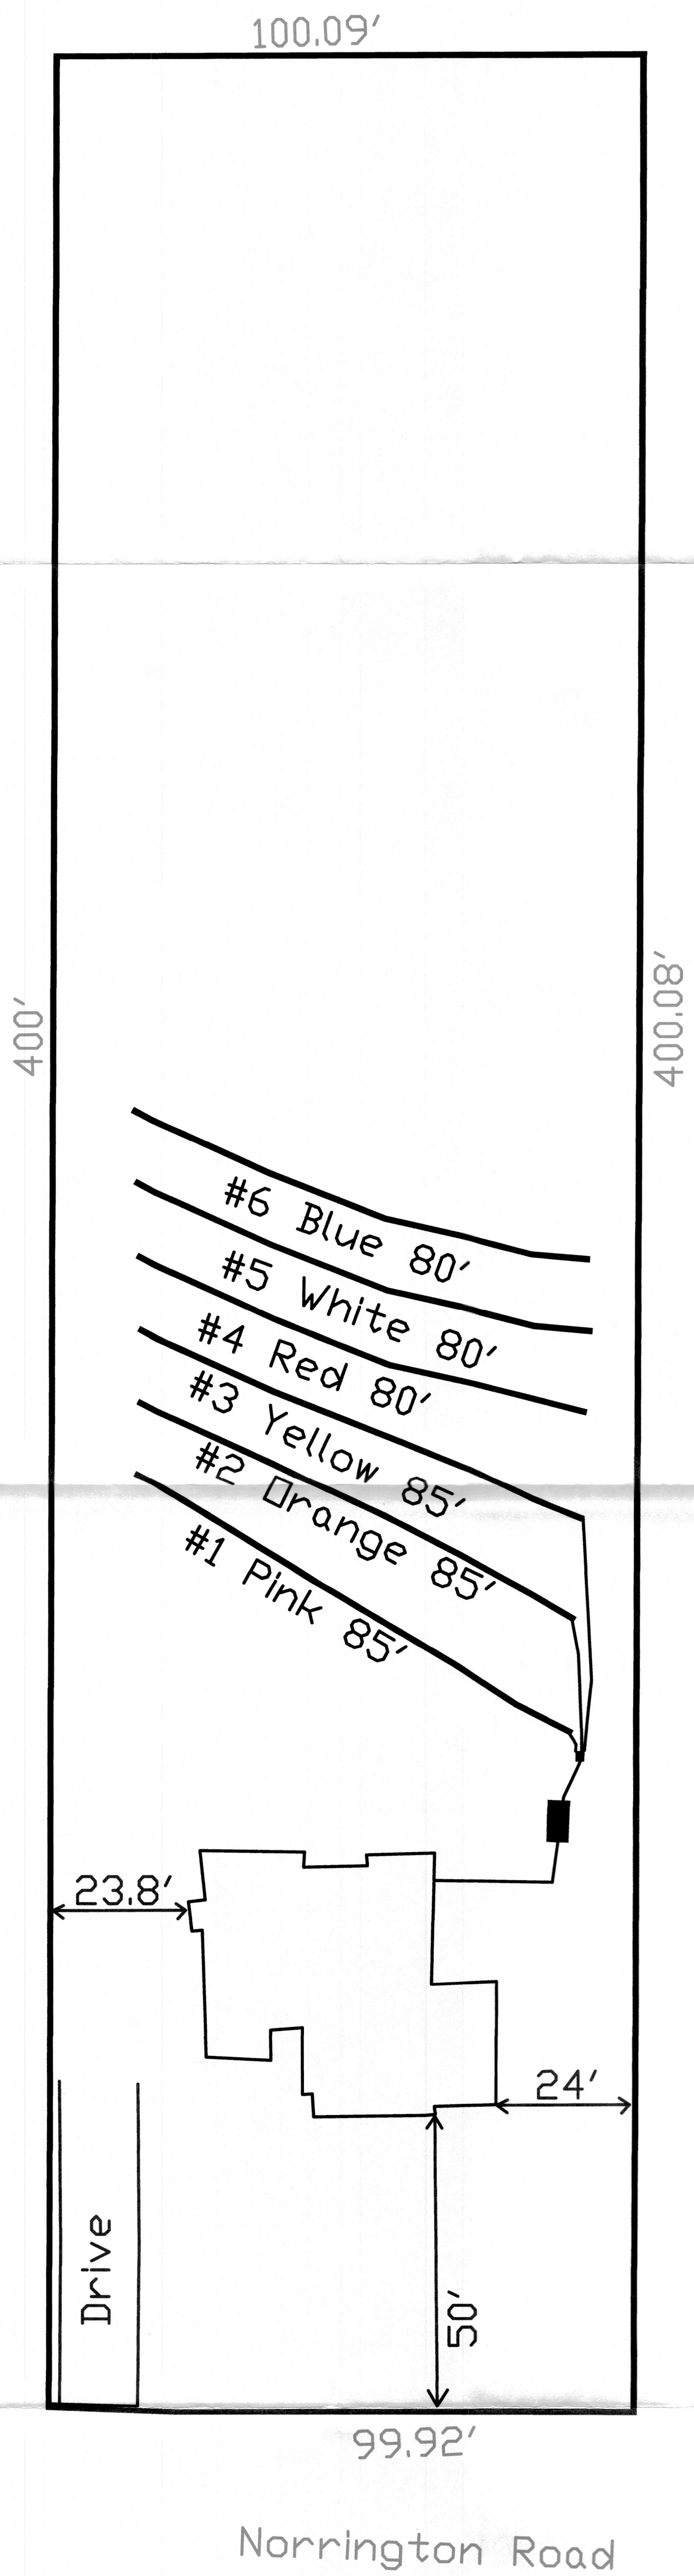

System: Gravity to D-Box  
 Lines: 1-3 (255')  
 0.35 LTAR  
 18" Trench Bottom  
 Accepted Status System  
 Repair: Gravity to D-Box  
 Lines: 4-6 (240')  
 0.375 LTAR  
 18" Max Trench Bottom  
 Accepted Status System

Adams  
 Soil Consulting  
 919-414-6761  
 Job #1091

GRAPHIC SCALE  
 1" = 50'

