




PLANS DESIGNED TO THE NC STATE BUILDING CODE, 2010 EDITION.

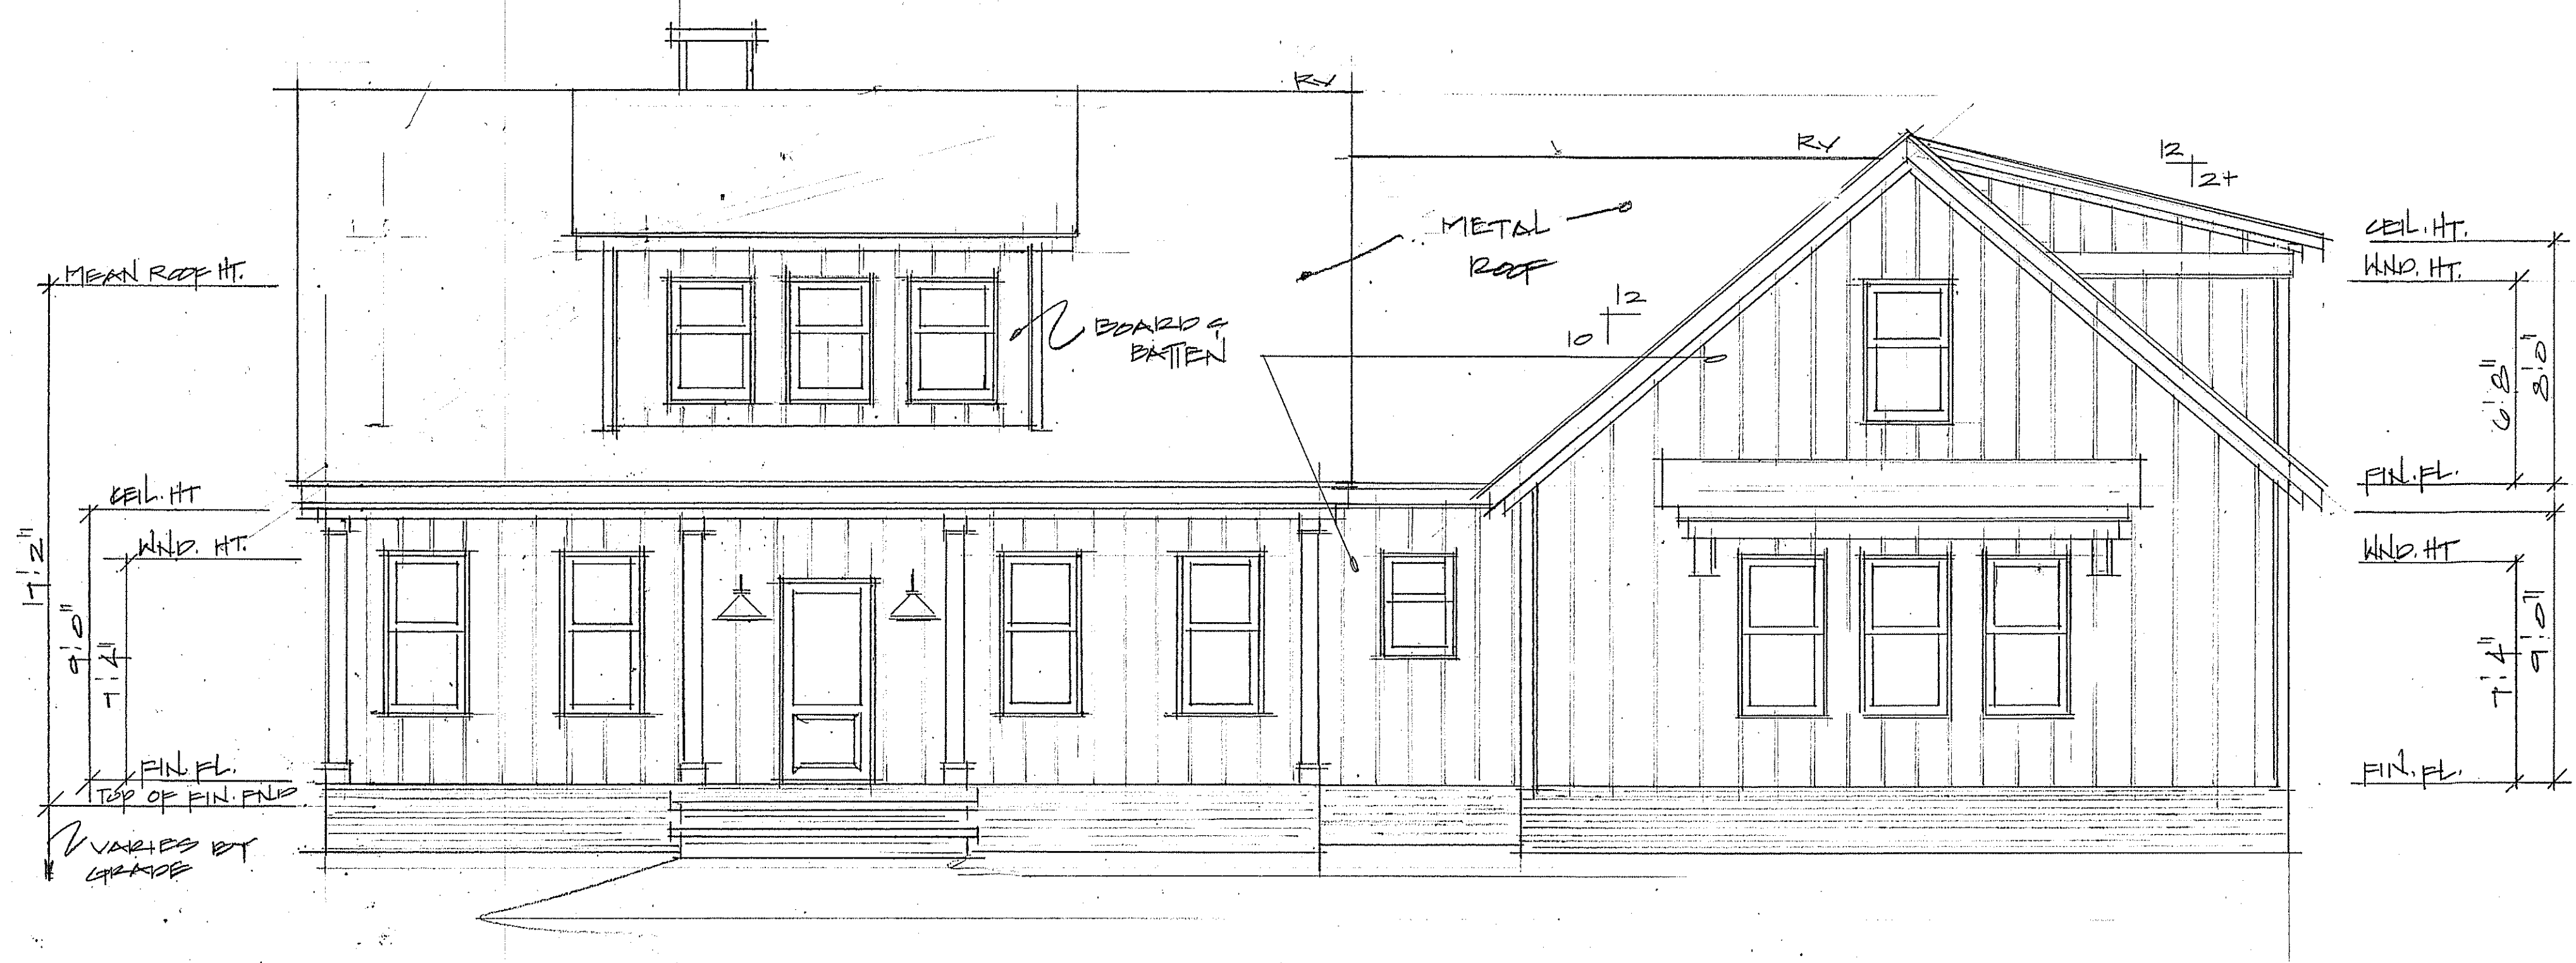


FRONT ELEVATION @ 1/4" = 1'-0"

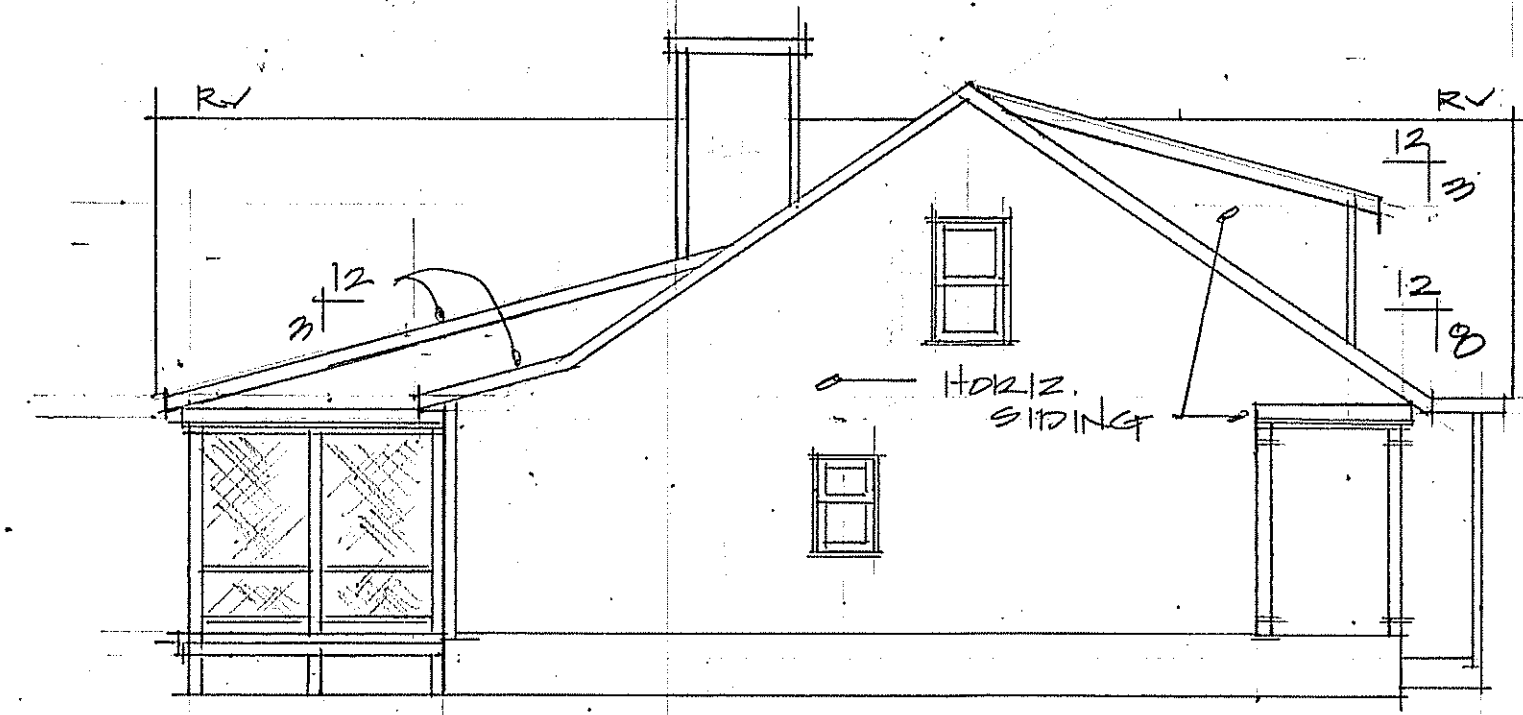


LEFT ELEVATION @ 1/8" = 1'-0"

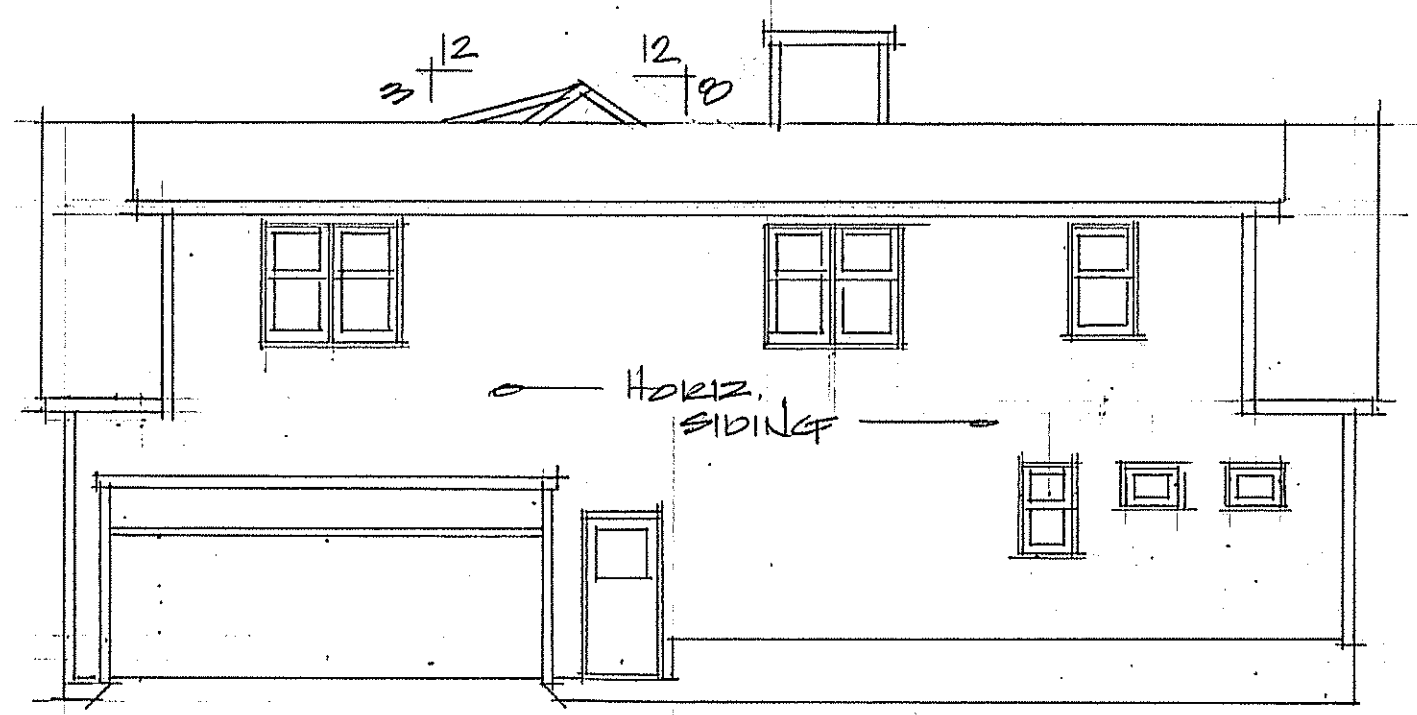


RIGHT ELEVATION @ 1/8" = 1'-0"

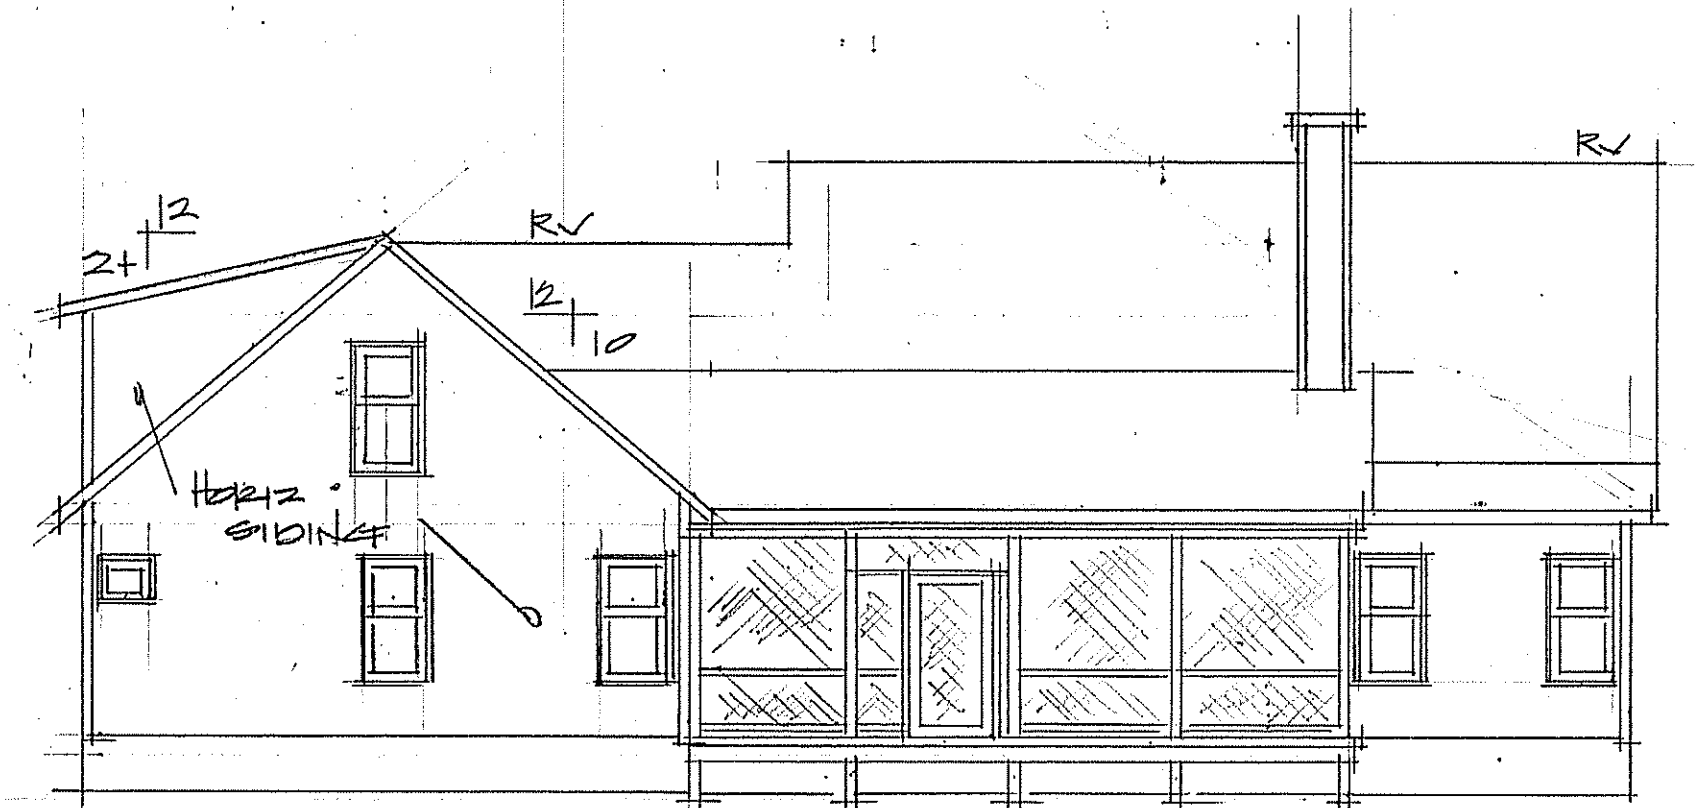

REAR ELEVATION @ 1/8" = 1'-0"

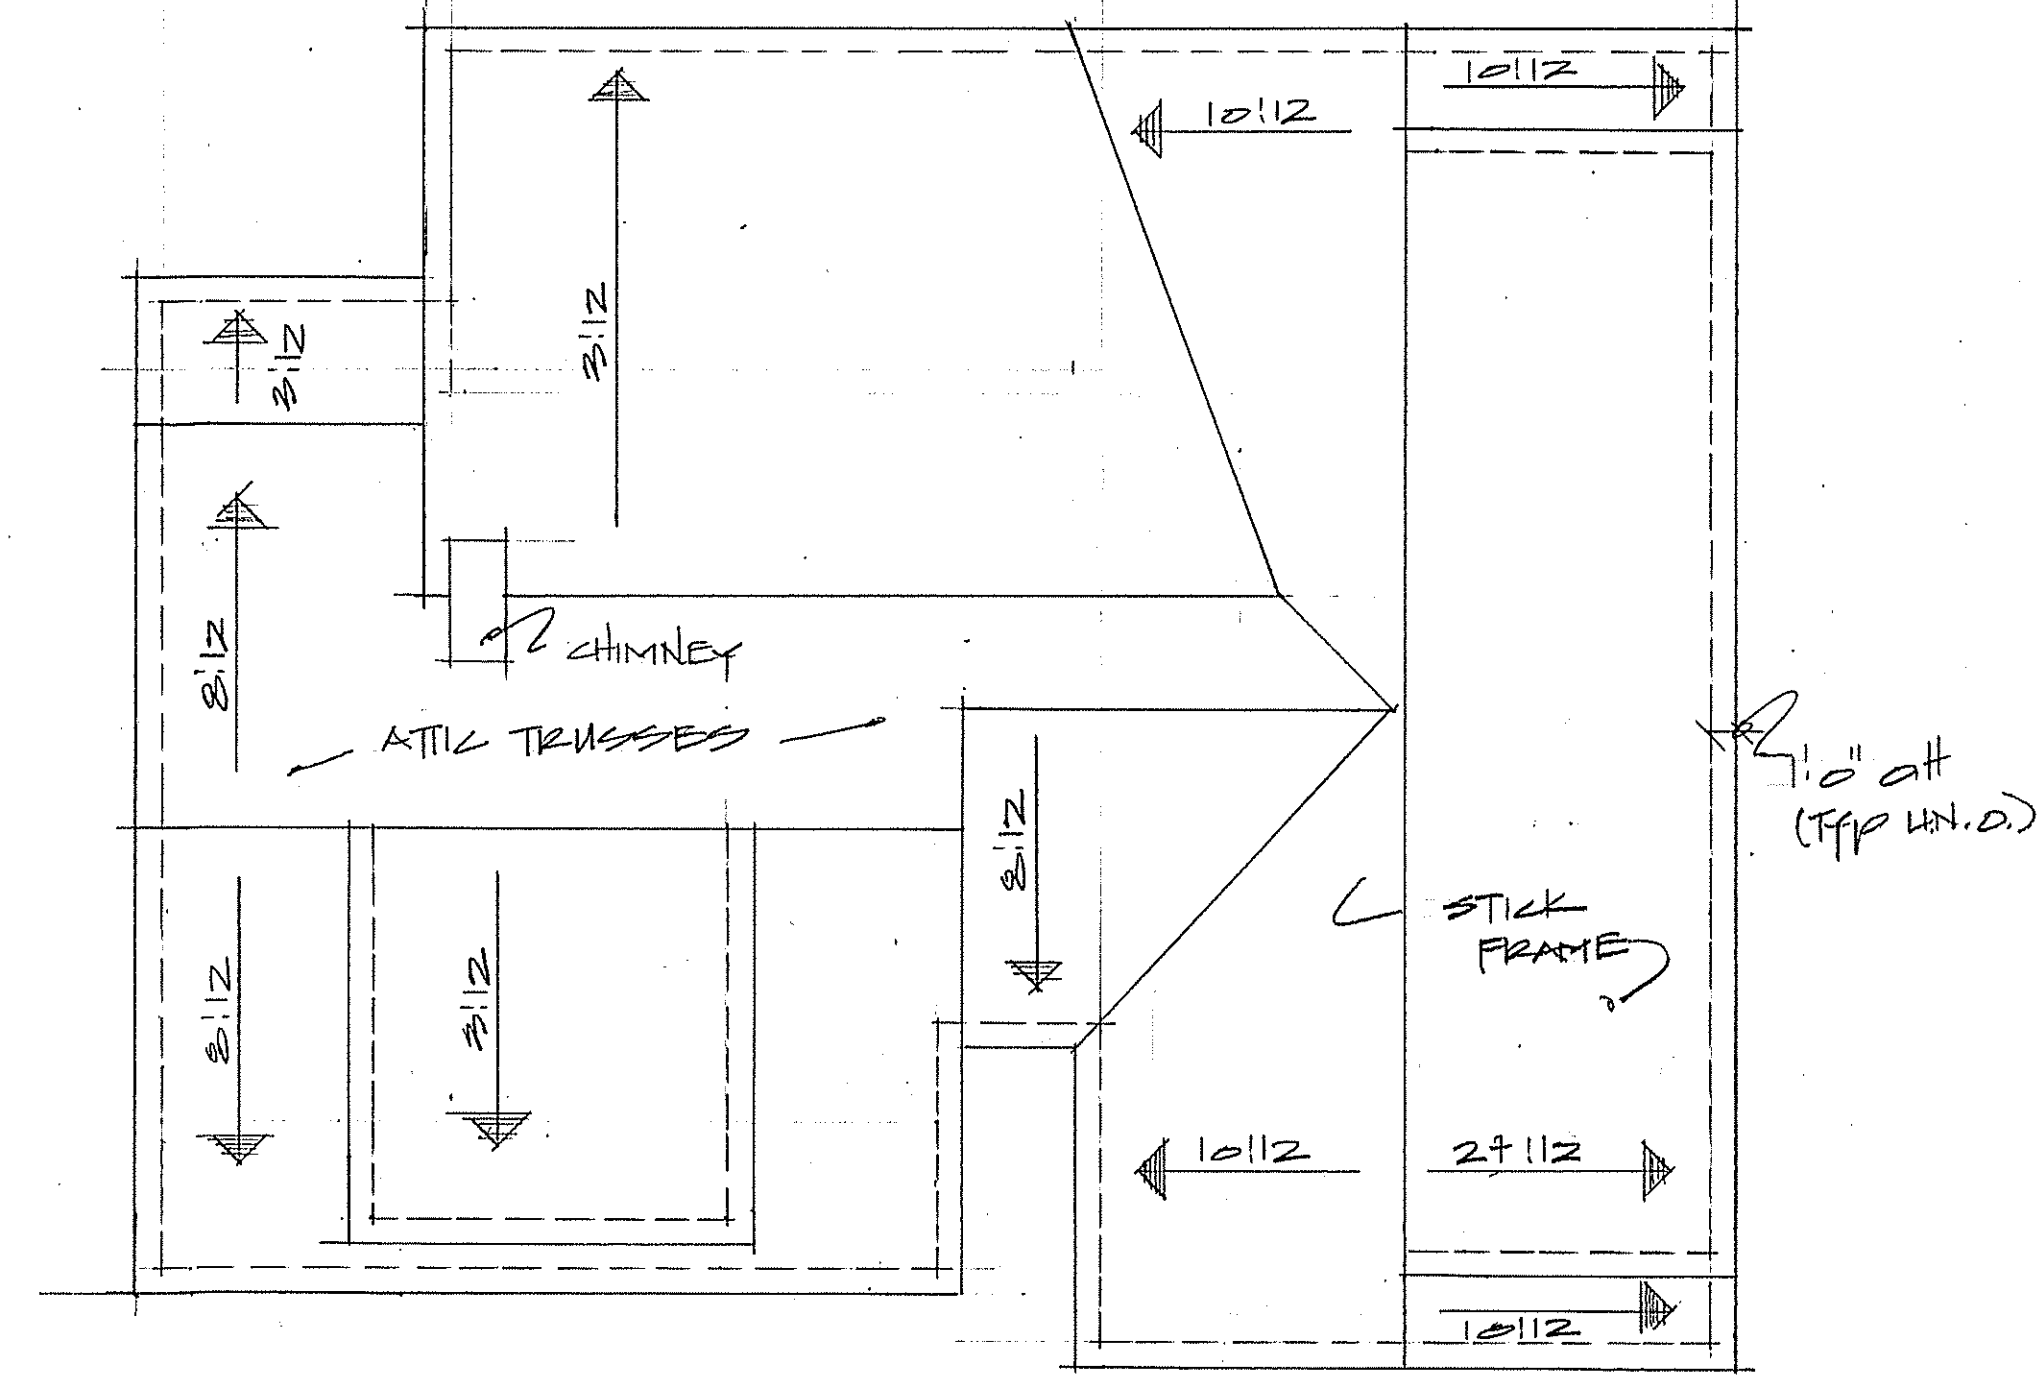


ROOF LAYOUT @ 1/8" = 1'-0"  
TRUSS DESIGN, LAYOUT, AND ENGINEERING TO BE PROVIDED BY THE TRUSS MANUF.

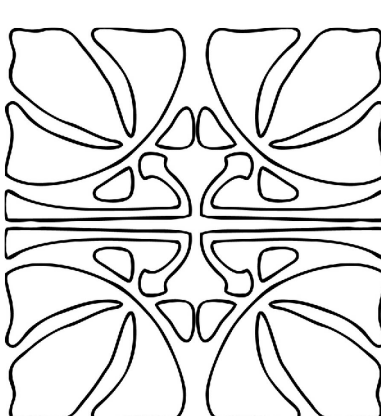


PLAN 1853




CIDER HOUSE STUDIO, INC.  
424 E. MAIN ST.  
CLAYTON, NC 27520  
919.624.4776

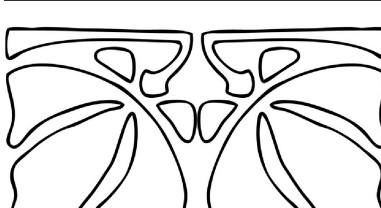


NICHOL RESIDENCE

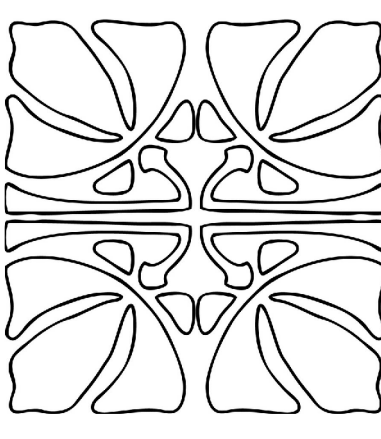


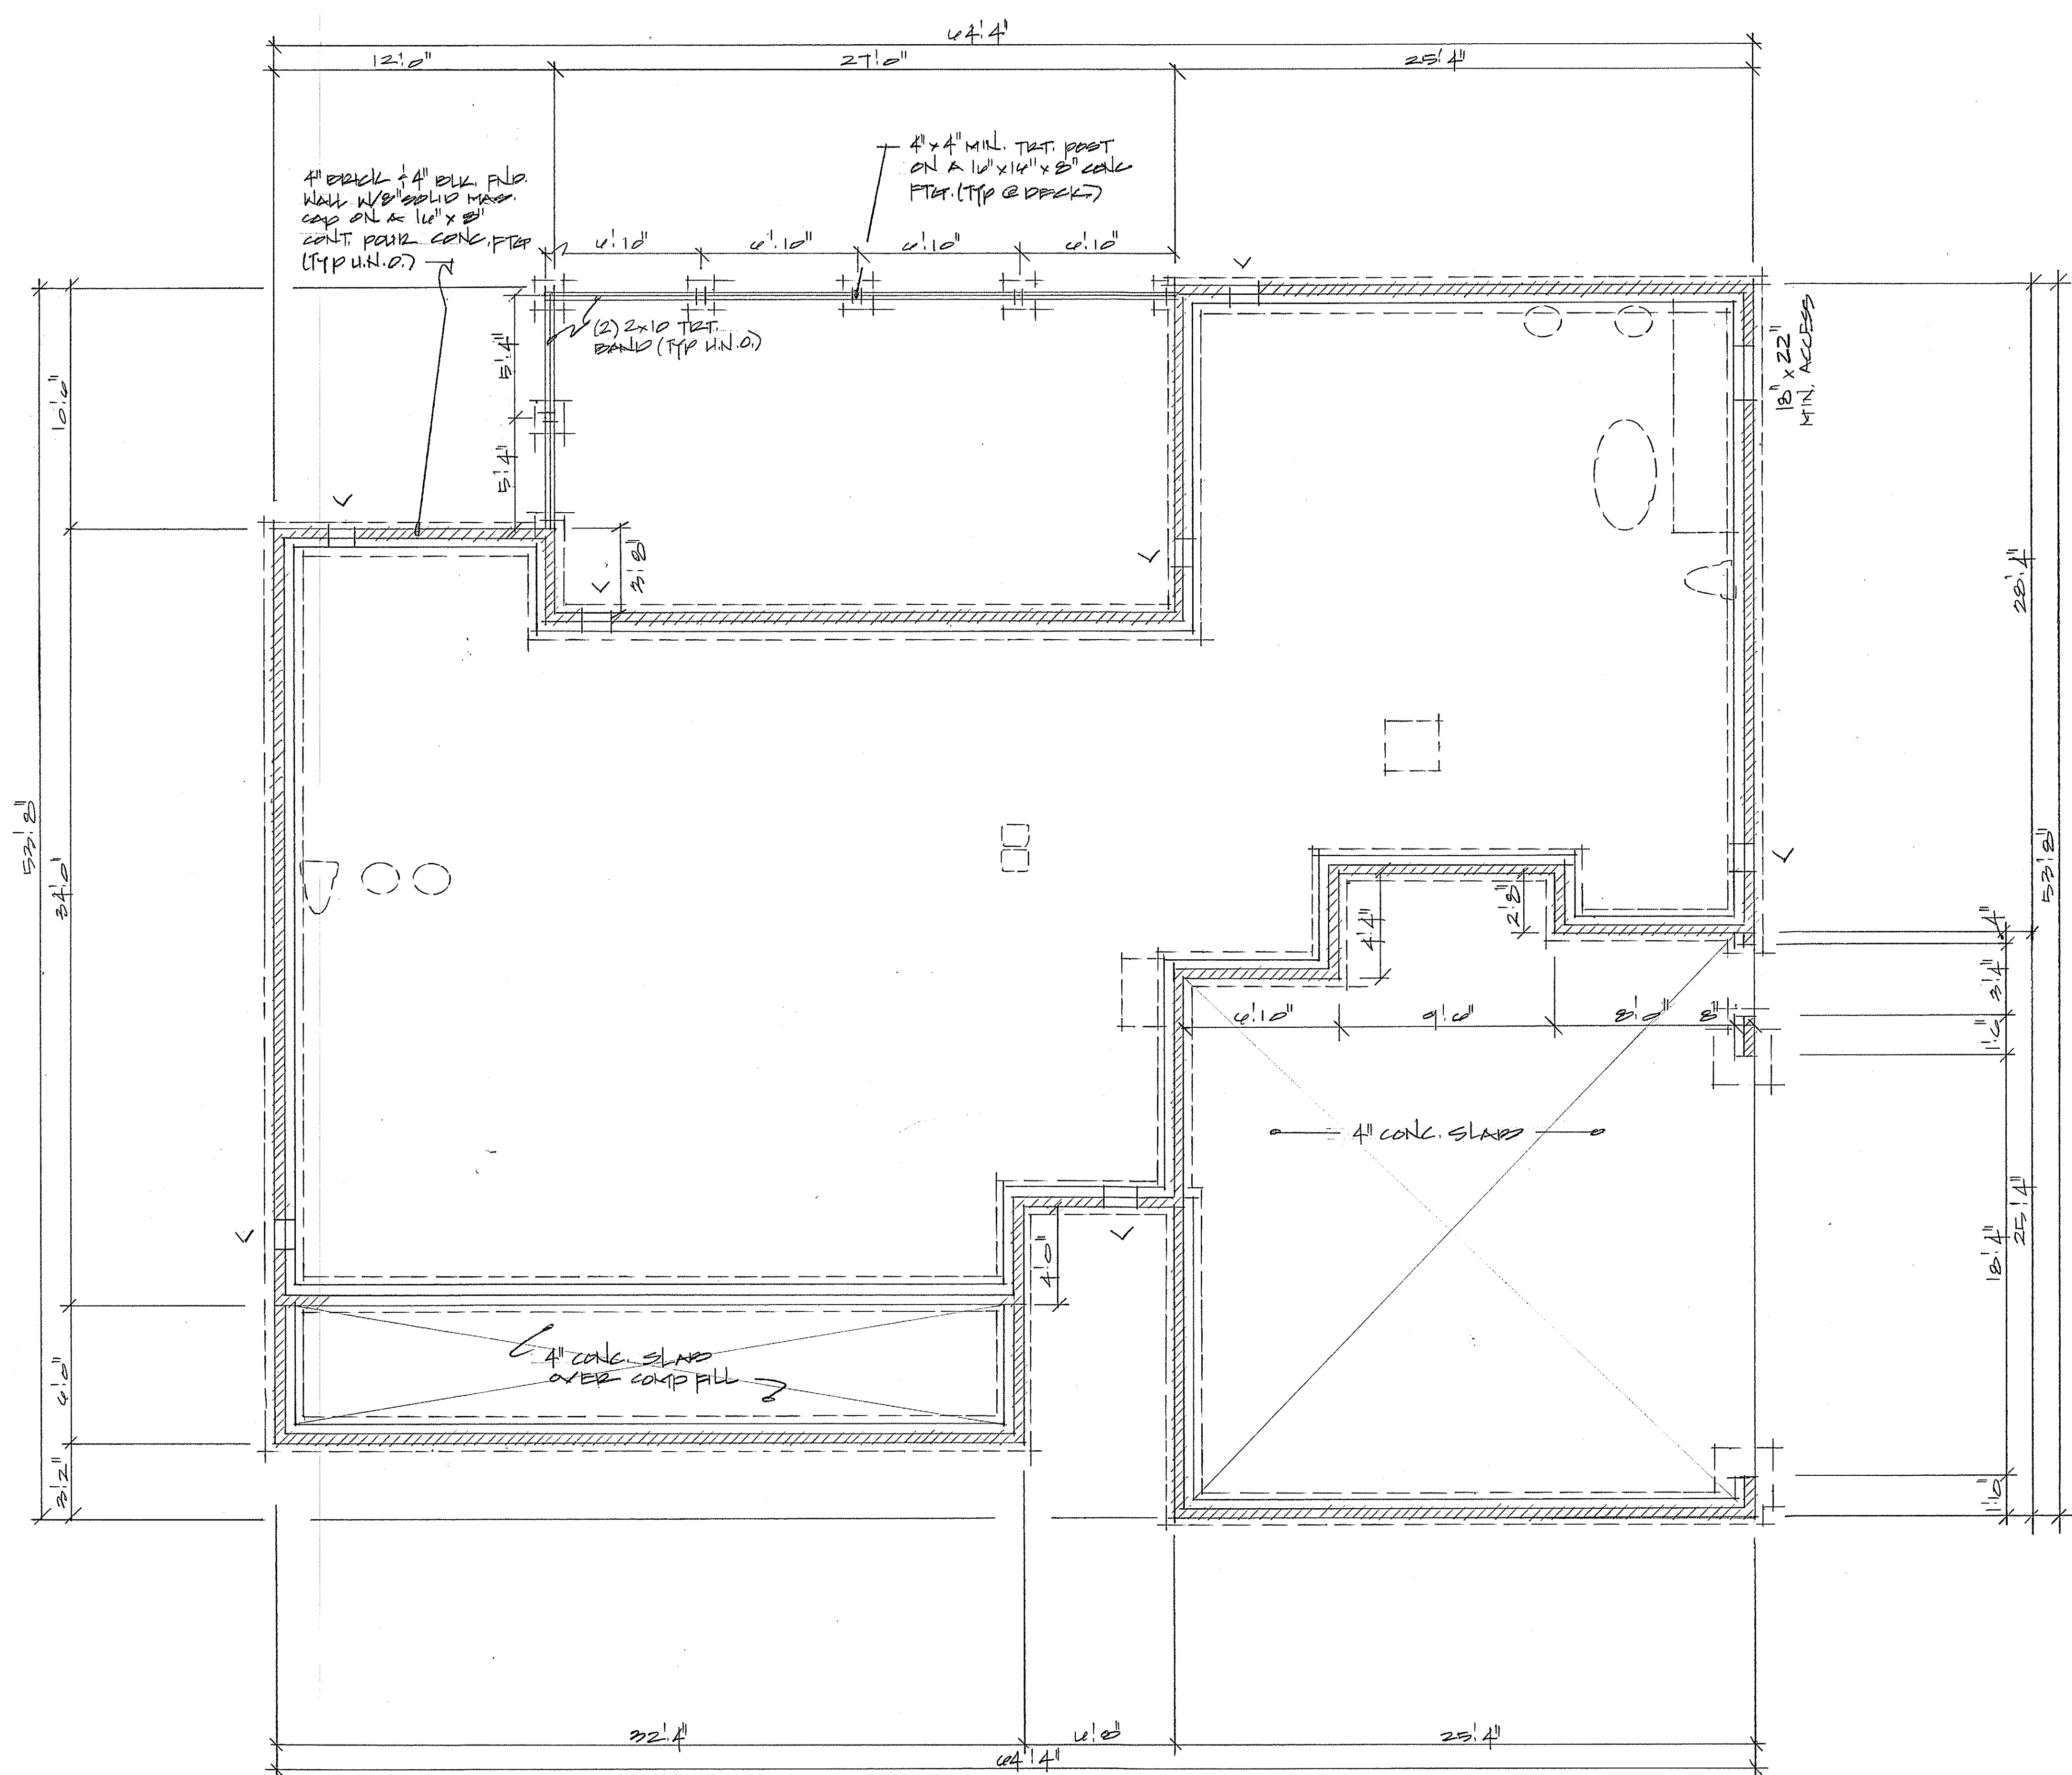


FOUNDATION PLAN @ 1/4" = 1'-0"

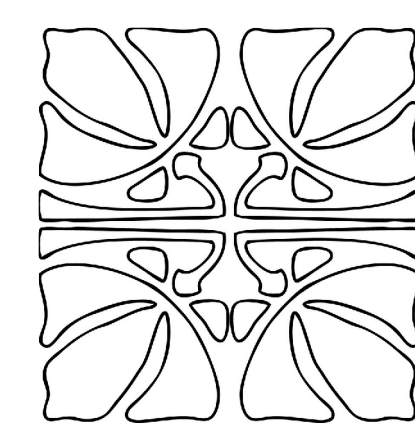


PLAN 1853

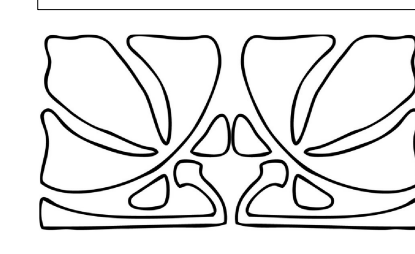

CIDER HOUSE STUDIO, INC.  
 424 E. MAIN ST.  
 CLAYTON, NC 27520  
 919.624.4776

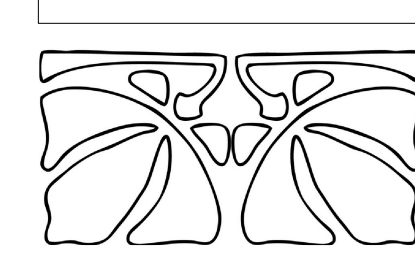


NICHOL RESIDENCE

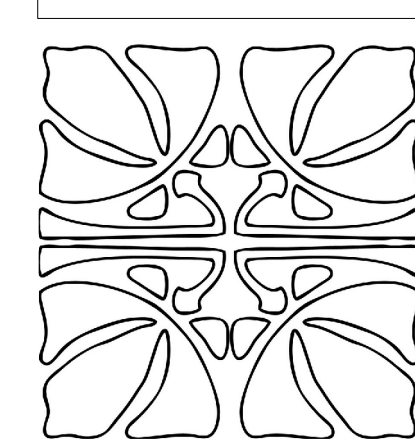






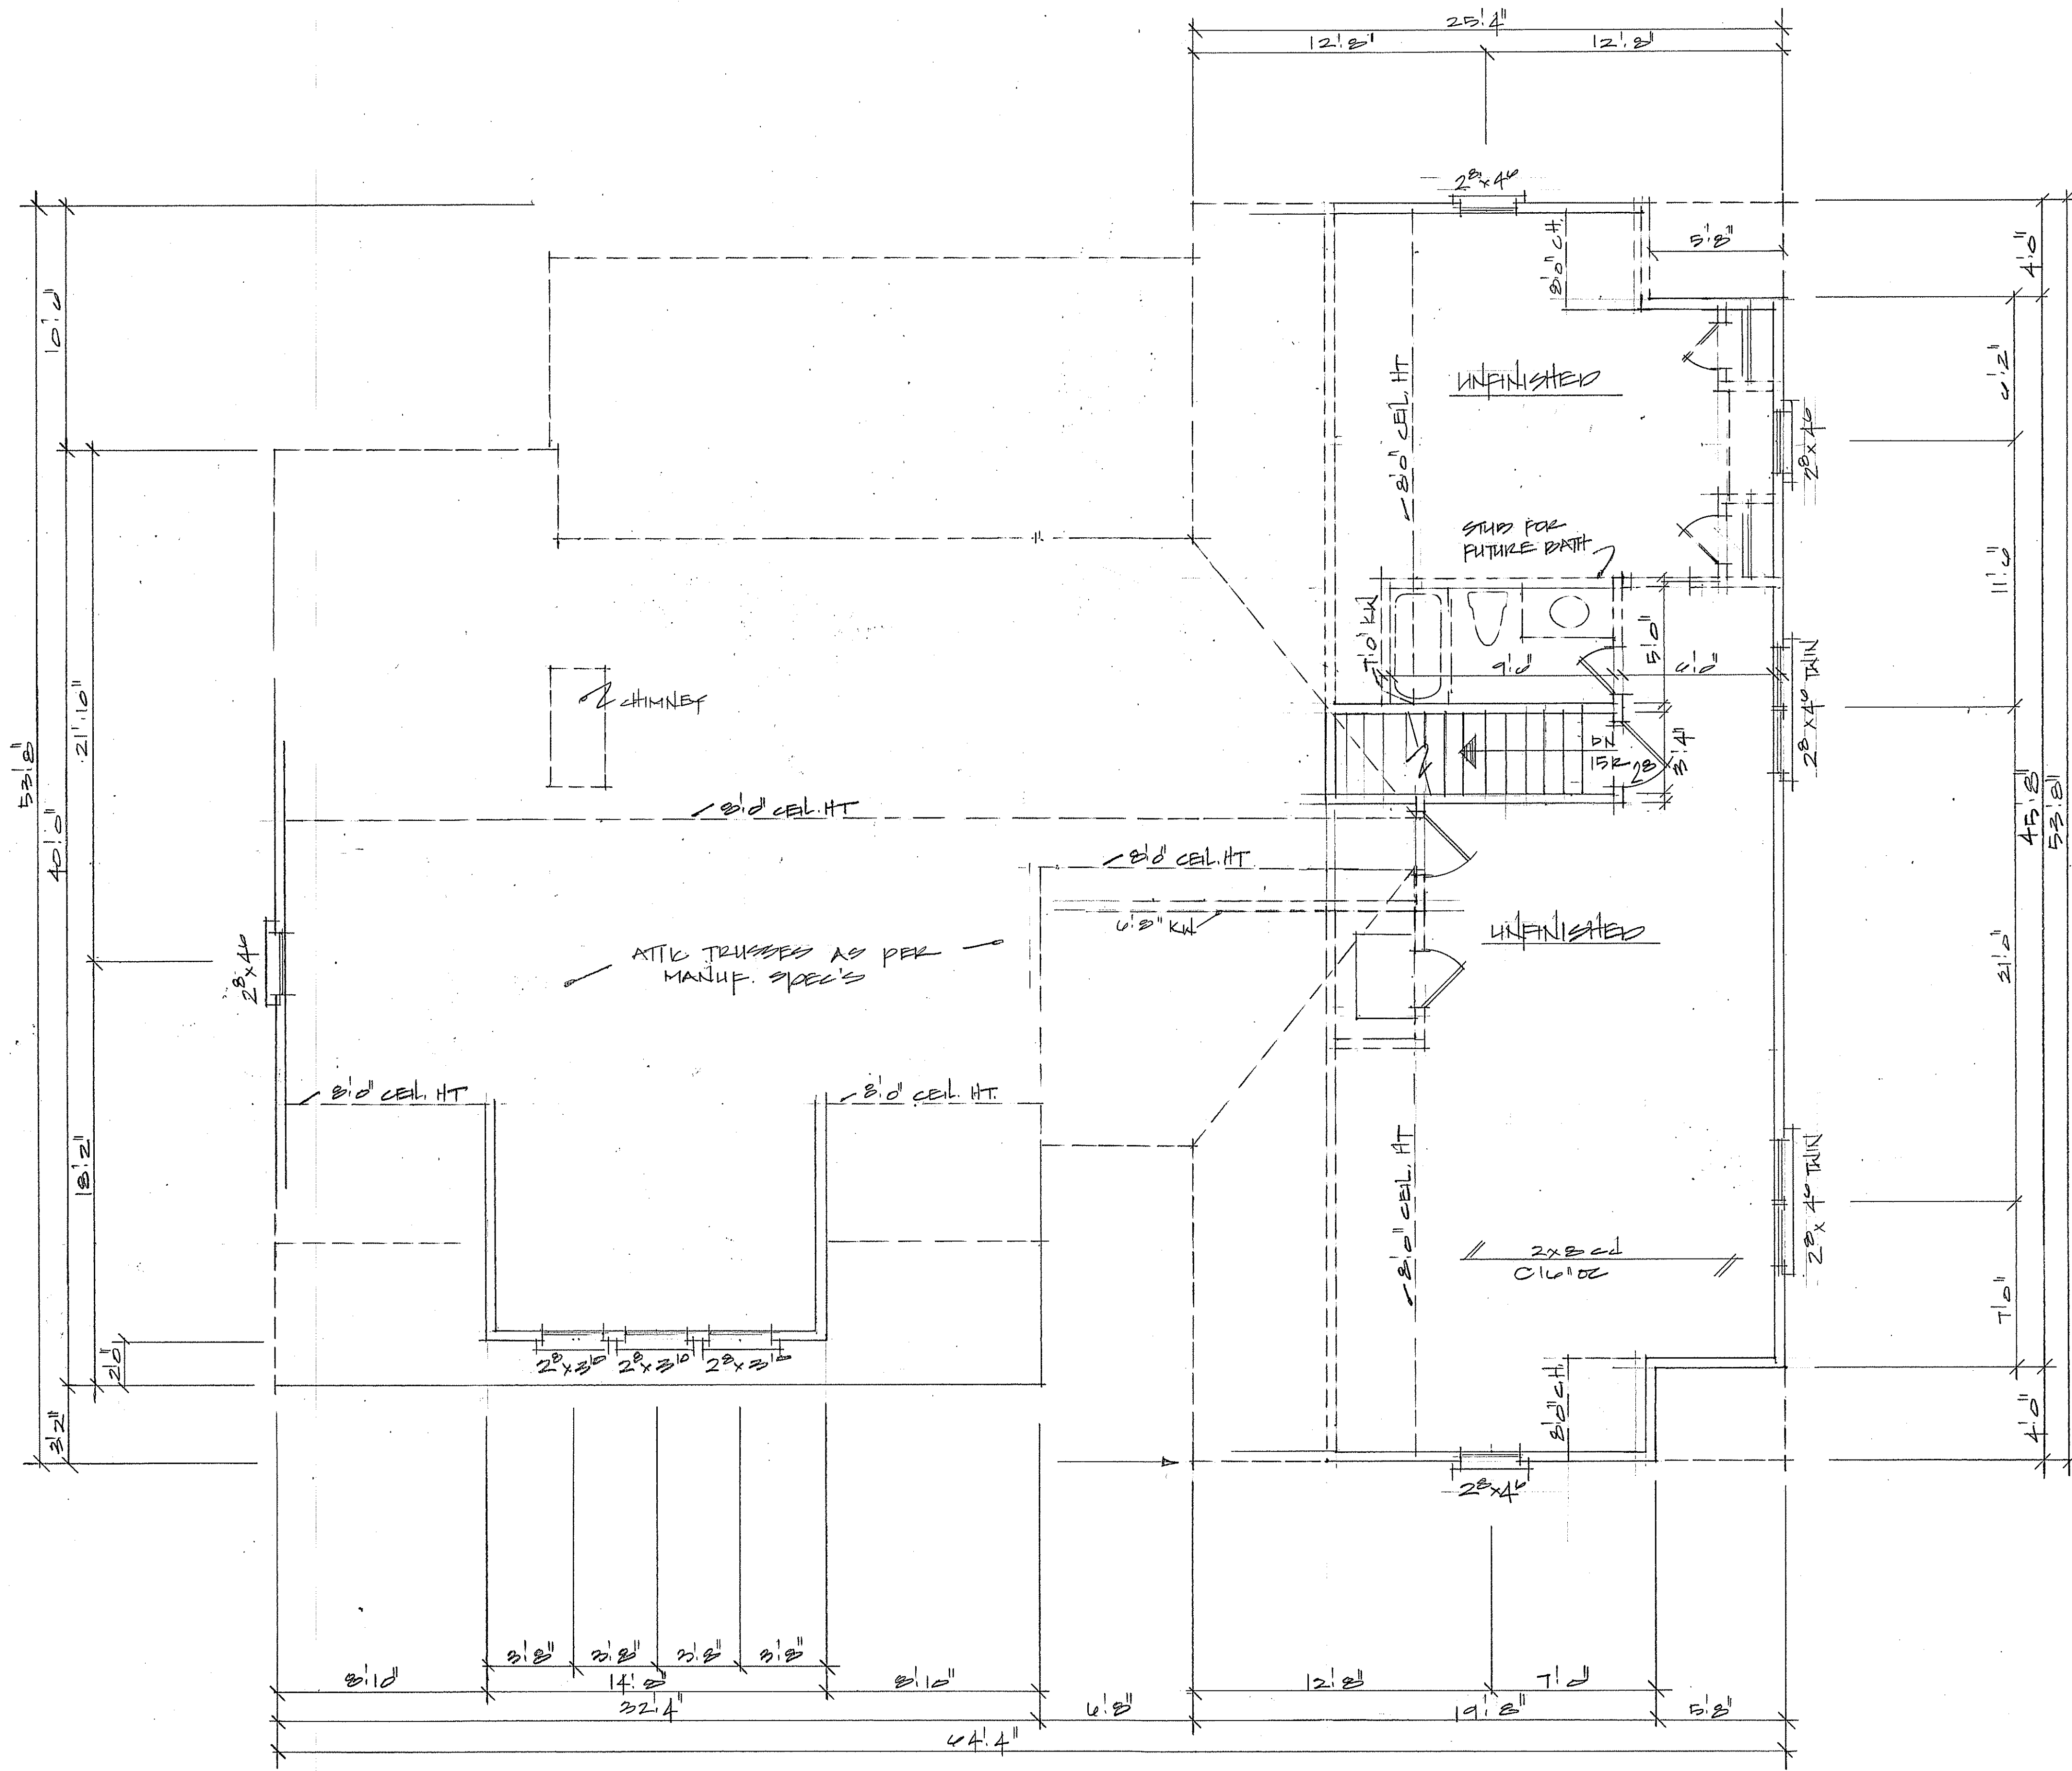

OPTIONAL SECOND FLOOR @ 1/4" = 1'-0"


ALL WALLS TO BE 4" UN.O.

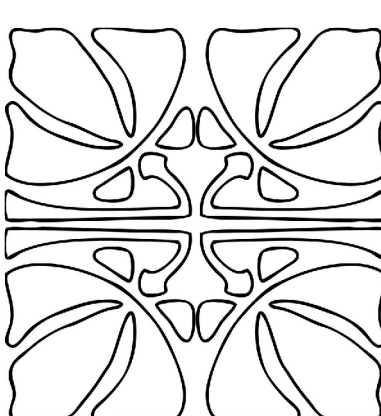

PLAN 1853



CIDER HOUSE STUDIO, INC.  
 424 E. MAIN ST.  
 CLAYTON, NC 27520  
 919.624.4776

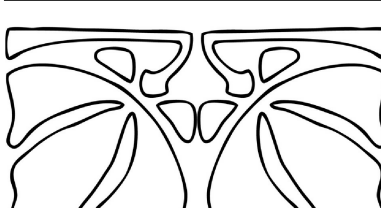

NICHOL RESIDENCE

