

L=64.42', R=255.00'
 $\Delta=14^{\circ}28'26''$
 S12°37'59"E C=64.25'

N05°23'46"W
 1.95'

SCHOOL SIDE DRIVE
 50' R/W

PLOT PLAN


SUBDIVISION: ANDERSON CREEK CLUB (SOUTH)
 THE ACADEMY - PHASE 7 (SECTION 2B and 2C)
 MAP BOOK 2018, PAGE 235

OWNER: MCKEE HOMES, LLC

SCALE: 1" = 30'

IMPERVIOUS CALCS

LOT AREA: 11,171SF
 HOUSE AREA: 1,682SF
 D/W AREA: 780SF
 S/W AREA: 40SF
 IMP. %: 22%

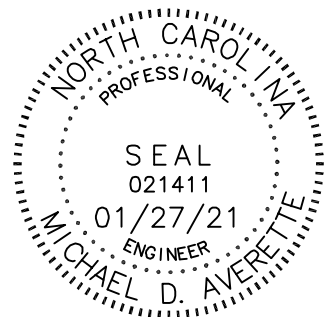

The design for the proposed sewage disposal system _____ approved.

Sanitarian Supervisor
 HARNETT County Health Dept.

Date _____

Averette Engineering Co., P.A.
 Established 1970
 CIVIL ENGINEERING
 LAND SURVEYING
 PLANNING

Address:
 712 E. Lake Ridge Road
 Raeford, NC 28376

Phone: (910) 488-5656
 Fax: (910) 488-0181
 License: C-0146
 Web: www.averette-eng.com

Michael D. Averette
 Michael D. Averette PE-021411
 Professional Engineer
 January 27, 2021
 Date _____