



- LEGEND**
- Surveyed Property Line
  - - - - - Right-of-Way Line
  - - - - - Easement Line
  - - - - - Property Line - Not Surveyed
  - EIP - ● - Existing Iron Pipe
  - ISS - ○ - Iron Stake Set
  - EIS - ● - Existing Iron Stake

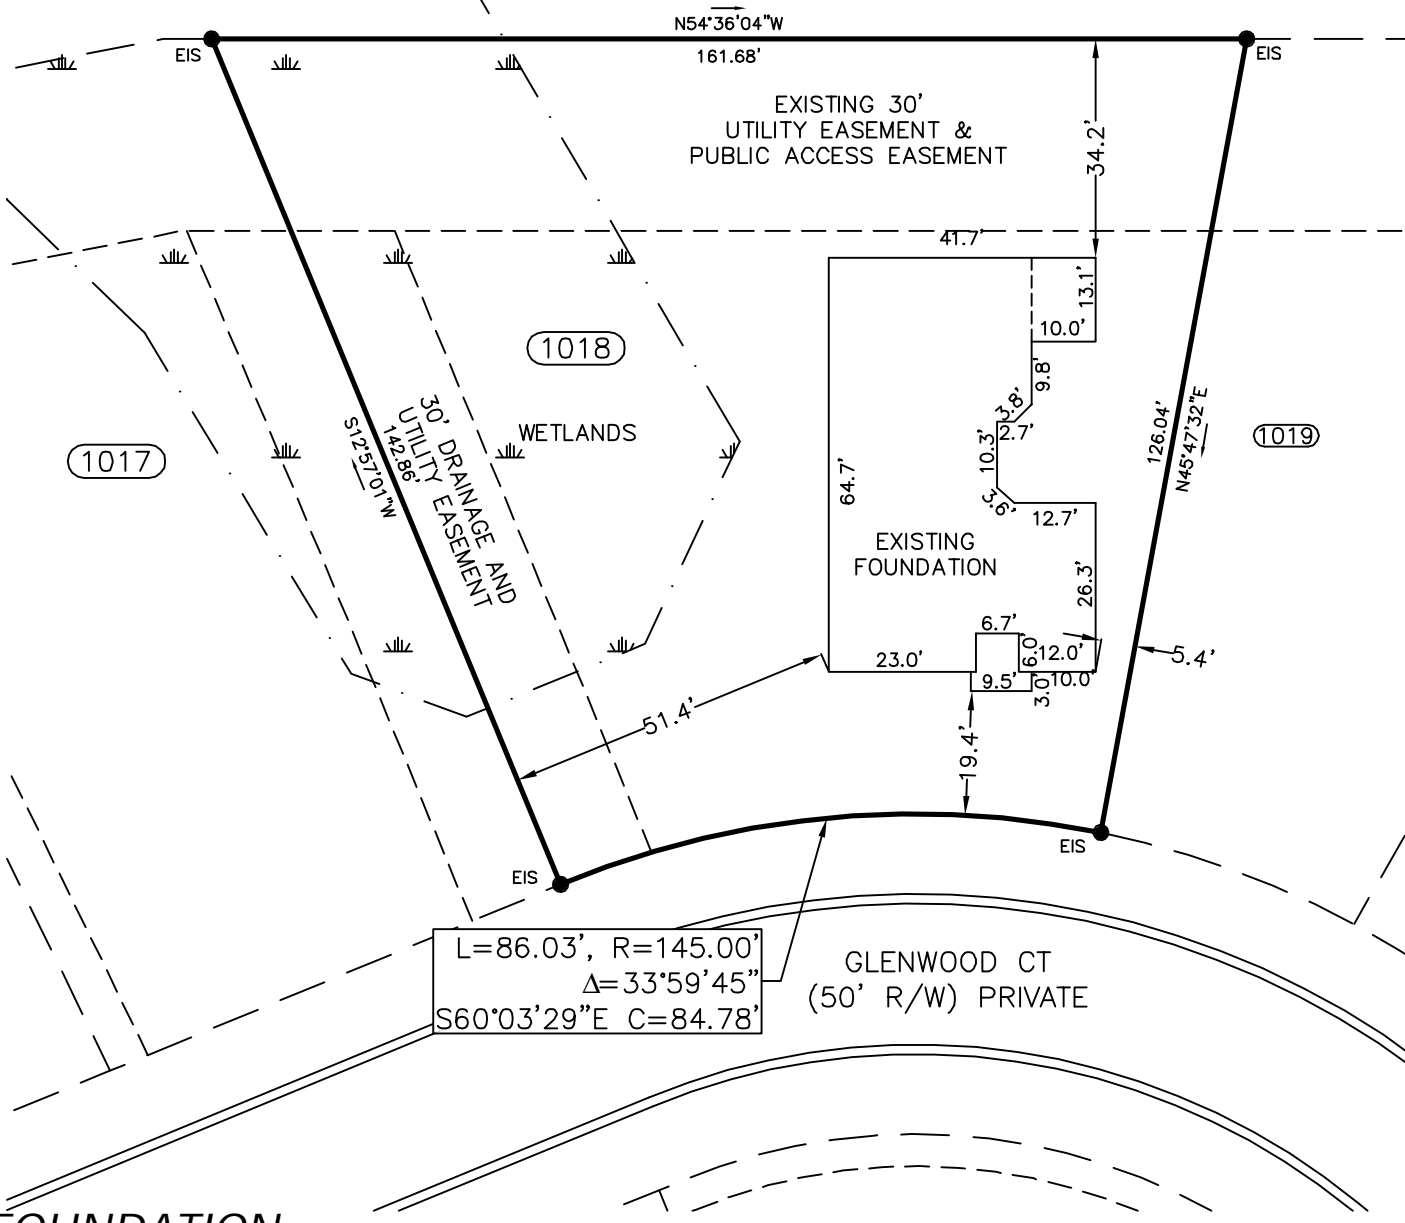

**FOUNDATION**

PROPERTY OF: MCKEE HOMES, LLC  
 ADDRESS: GLENWOOD CT  
 COUNTY: HARNETT  
 DATE: MARCH 30, 2021  
 SCALE: 1" = 30'  
 SUBDIVISION: PLAT OF CORRECTION FOR ANDERSON CREEK CLUB MCKEE HOMES MAP BOOK 2020, PAGE 442

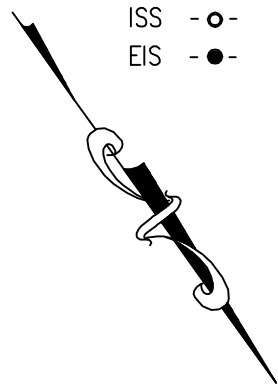

This map is not for recordation and can not be used for conveyances.

**Averette Engineering Co., P.A.**  
 Established 1970  
 CIVIL ENGINEERING  
 LAND SURVEYING  
 PLANNING

Address:  
712 E. Lake Ridge Road  
Raeford, NC 28376

Phone: (910) 488-5656  
 Fax: (910) 488-0181  
 License: C-0146  
 Web: www.averette-eng.com

*Michael D. Averette*  
 MICHAEL D. AVERETTE L-3352  
 Professional Land Surveyor  
 MARCH 30, 2021  
 Date

ACC-1018-FOUNDATION