


I, MICHAEL P. GRIFFIN, certify that under my direction and supervision this map was drawn from an actual field survey; that the error of closure of the survey as calculated by coordinates is 1: 10,000+; that the area shown hereon was calculated by coordinates.  
 Witness my hand and seal this day of MONTH 2020.

BK 2020 PGS 271-282  
 HARNETT CO. REGISTRY

N/F  
 UNITED STATES OF AMERICA  
 DB 1184 PG 403

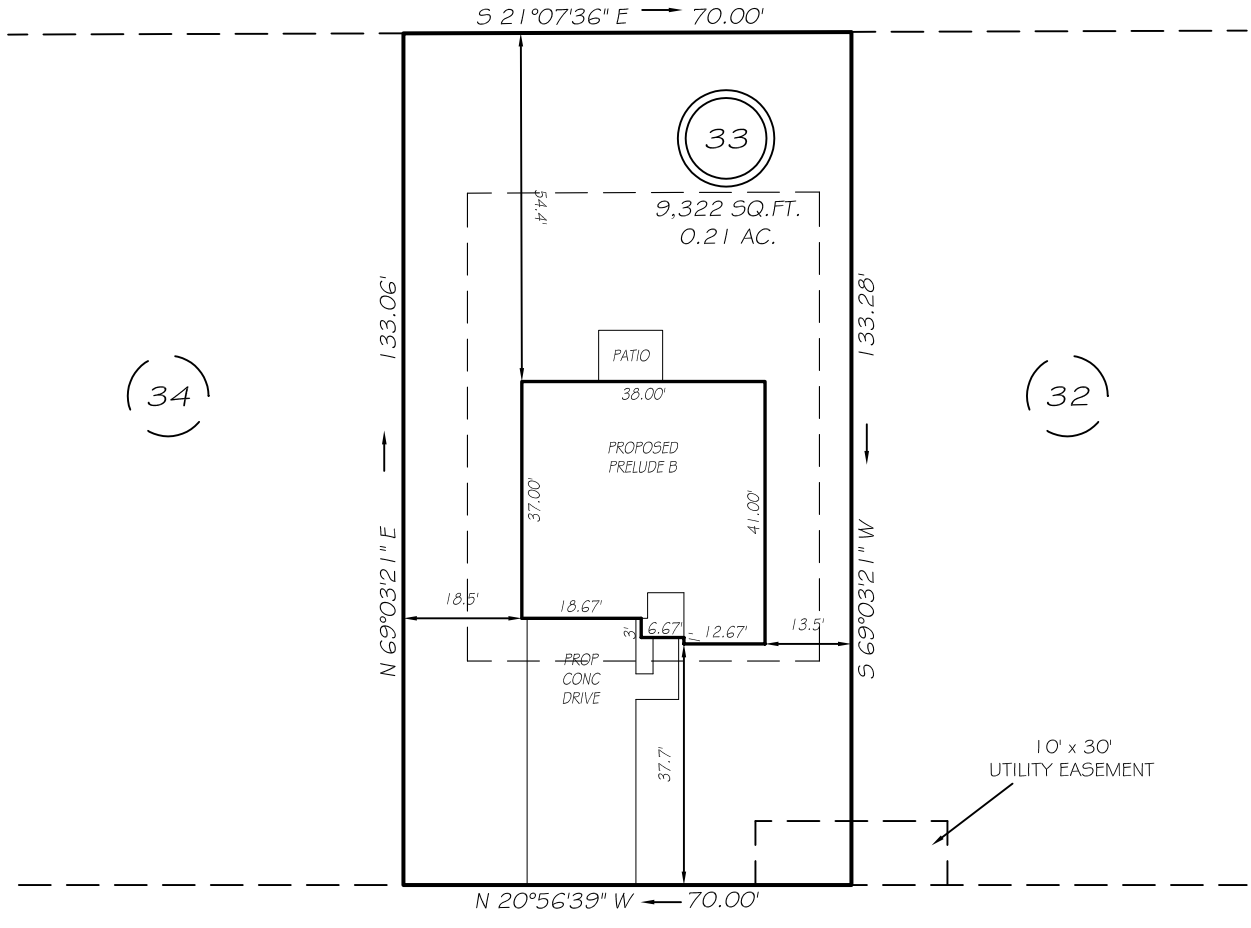

**HALLOW OAK STREET**  
 50' PUBLIC RW


**SETBACKS**

FRONT	35'
REAR	25'
ONE SIDE	5'
OTHER SIDE	10'
CORNER SIDE	20'

NOTE:  
 NO OPERATING WINDOWS OR DOORS ON THE DWELLING'S SIDE THAT HAS A 5 FOOT SETBACK.

**LEGEND**

EIP	EXISTING IRON PIPE	FES	FLARED END SECTION
IPS	IRON PIPE SET	WM	WATER METER
R/W	RIGHT OF WAY	CO	CLEAN OUT
N/F	NOW OR FORMERLY	FH	FIRE HYDRANT
EIS	EXISTING IRON STAKE	CB	CATCH BASIN

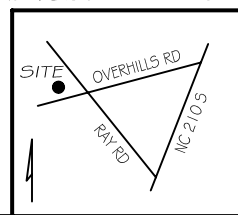

**PRELIMINARY**  
 NOT FOR RECORDATION,  
 SALES OR CONVEYANCE

**GLS** GRIFFIN LAND SURVEYING, INC.  
 P. O. BOX 148  
 FUQUAY-VARINA, NC 27526  
 (919) - 567 - 1963

**PLOT PLAN**  
 FOR  
**H & H HOMES**  
 OLDE FARM VILLAGE  
 PHASE IV  
**LOT 33**  
 HALLOW OAK STREET  
 NORTH CAROLINA  
 HARNETT CO. ANDERSON CREEK TWSHP

DRAWN BY <u>NMF</u>	DATE <u>1/15/21</u>
CHECKED BY <u>MPG</u>	SCALE <u>1" = 30'</u>