


This layout and associated materials are provided for informational purposes only. It is not intended to be used as a contract document. The user assumes all responsibility for the accuracy of the information provided to the user. The user is responsible for verifying the information provided to the user. The user is responsible for ensuring that the information is accurate, complete and complies with applicable building codes.

GENERAL NOTES:
 1. READ THE INSTALLATION GUIDE BEFORE FRAMING.
 2. ALL WALLS SHOWN ARE LOAD BEARING UNLESS NOTED OTHERWISE.
 3. BRIMS SHALL BE INSTALLED AS SHOWN UNLESS OTHERWISE NOTED.
 4. CONTACT US OR YOUR RESOURCES BEFORE MAKING ANY ALTERATIONS OR ADJUSTMENTS. FAILURE TO DO SO MAY RESULT IN COSTLY REPAIRS.

H&H HOMES
WAFARE L
 Builders FirstSource, Central Carolina Markets
 DRAWN BY: AJ Mepfert
 DATE: 1/18/2021
 JOB NUMBER:

MINIMUM DESIGN DATA
 LIVE LOAD 40 PSF
 DEAD LOAD 10 PSF
 TOTAL LOAD 50 PSF
 DOL = 100%
 DEFLECTION CRITERIA
 L/600 (MINIMUM)
 ARCHITECT/ENGINEER DATE
 REMISED ARCH. PLAN DATE
 XXXXXX
 XXXXXX
 XXXXXX

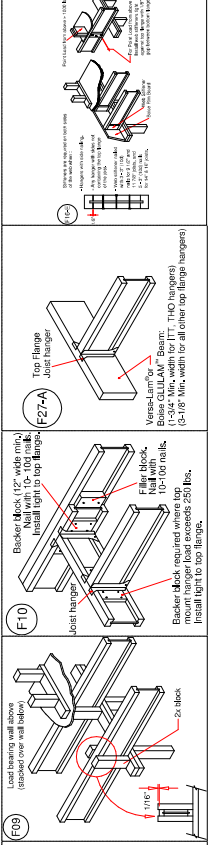

F09: Load bearing wall above. (Indicated over wall above)

F08: Split block all posts from above to bearing below.

F07: See Basis Reference for vertical base capacity.

F07A: See Basis Reference for vertical base capacity.

F06: Load bearing wall above. (Indicated over wall above)

F05: Backer block (12" wide min), Nail with 10-10d nails. (Indicated over wall above)

F04: Top Flange Hanger.

F03: Backer block (12" wide min), Nail with 10-10d nails. (Indicated over wall above)

PlotID	Length	Product	Plies	Net Qty	Fab Type
F-L1	34' 8"	14" BC@ 4500s-1.8	1	7	FF
F-L2	34' 8"	14" BC@ 4500s-1.8	2	2	FF
F-L3	34' 4"	14" BC@ 4500s-1.8	1	5	FF
F-L4	34' 4"	14" BC@ 4500s-1.8	2	2	FF
F-L5	20' 10 1/2"	14" BC@ 4500s-1.8	1	1	FF
F-L6	20' 6 1/2"	14" BC@ 4500s-1.8	1	1	FF
F-L7	17' 7"	14" BC@ 4500s-1.8	1	12	FF
F-L8	17' 7"	14" BC@ 4500s-1.8	2	2	FF
F-L9	17' 3 1/2"	14" BC@ 4500s-1.8	1	7	FF
F-L10	17' 3 1/2"	14" BC@ 4500s-1.8	2	2	FF
F-L11	10' 1 1/4"	14" BC@ 4500s-1.8	1	1	FF
F-L12	10' 1 1/4"	14" BC@ 4500s-1.8	1	1	FF
F-L13	7' 4"	14" BC@ 4500s-1.8	1	1	FF
F-L14	4' 1 1/4"	14" BC@ 4500s-1.8	1	1	FF
F-L15	3' 4 1/2"	14" BC@ 4500s-1.8	1	1	FF
DB1-2	8' 0"	1-3/4" x 9-1/4" VERSA-LAM@ 2.0 3100 SP	2	2	FF
FB1-2	16' 0"	1-3/4" x 14" VERSA-LAM@ 2.0 3100 SP	2	2	FF
DB2-3	22' 0"	1-3/4" x 16" VERSA-LAM@ 2.0 3100 SP	3	3	FF
RM1	12' 0"	1" x 14" BC BOARD OSB	1	13	FF
BK1	46' 0"	14" BC@ 4500s-1.8	1	1	FF

PlotID	Qty	Manuf	Product
H1	11	Simpson	IUS1.81/14
H2	1	Simpson	IUS3.56/14

