




NOTES:

- 1) ALL DISTANCES SHOWN ARE HORIZONTAL GROUND DISTANCES
- 2) AREAS COMPUTED BY COORDINATE METHOD
- 3) PROPERTY SUBJECT TO ALL EASEMENTS AND RESTRICTIONS OF RECORD
- 4) NO HORIZONTAL CONTROL FOUND WITHIN 2000 FEET OF SURVEY
- 5) BOUNDARY PREDICATED ON EXISTING MONUMENTATION FOUND IN THE FIELD
- 6) THIS SURVEY WAS PERFORMED AND MAPPED WITHOUT THE BENEFIT OF A TITLE SEARCH BY A LICENSED NORTH CAROLINA REAL ESTATE ATTORNEY. THIS SURVEYOR ASSUMES NO LIABILITY FROM ANY FACTS AND/OR OMISSIONS (SUCH AS EASEMENTS OR UNDERGROUND PIPES, ETC.) THAT MAY BE REVEALED BY A TITLE SEARCH BY A LICENSED NORTH CAROLINA REAL ESTATE ATTORNEY.

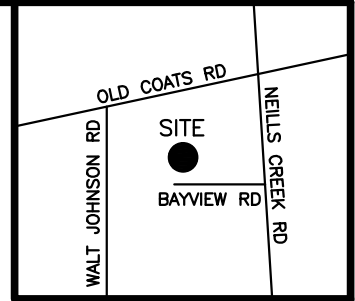

VICINITY MAP
(not to scale)

MINIMUM BUILDING SETBACKS
ZONING: RA-30
FRONT.....35 FEET
SIDE.....10 FEET
REAR.....20 FEET

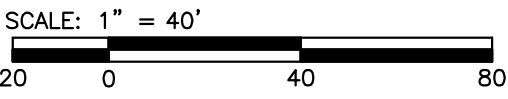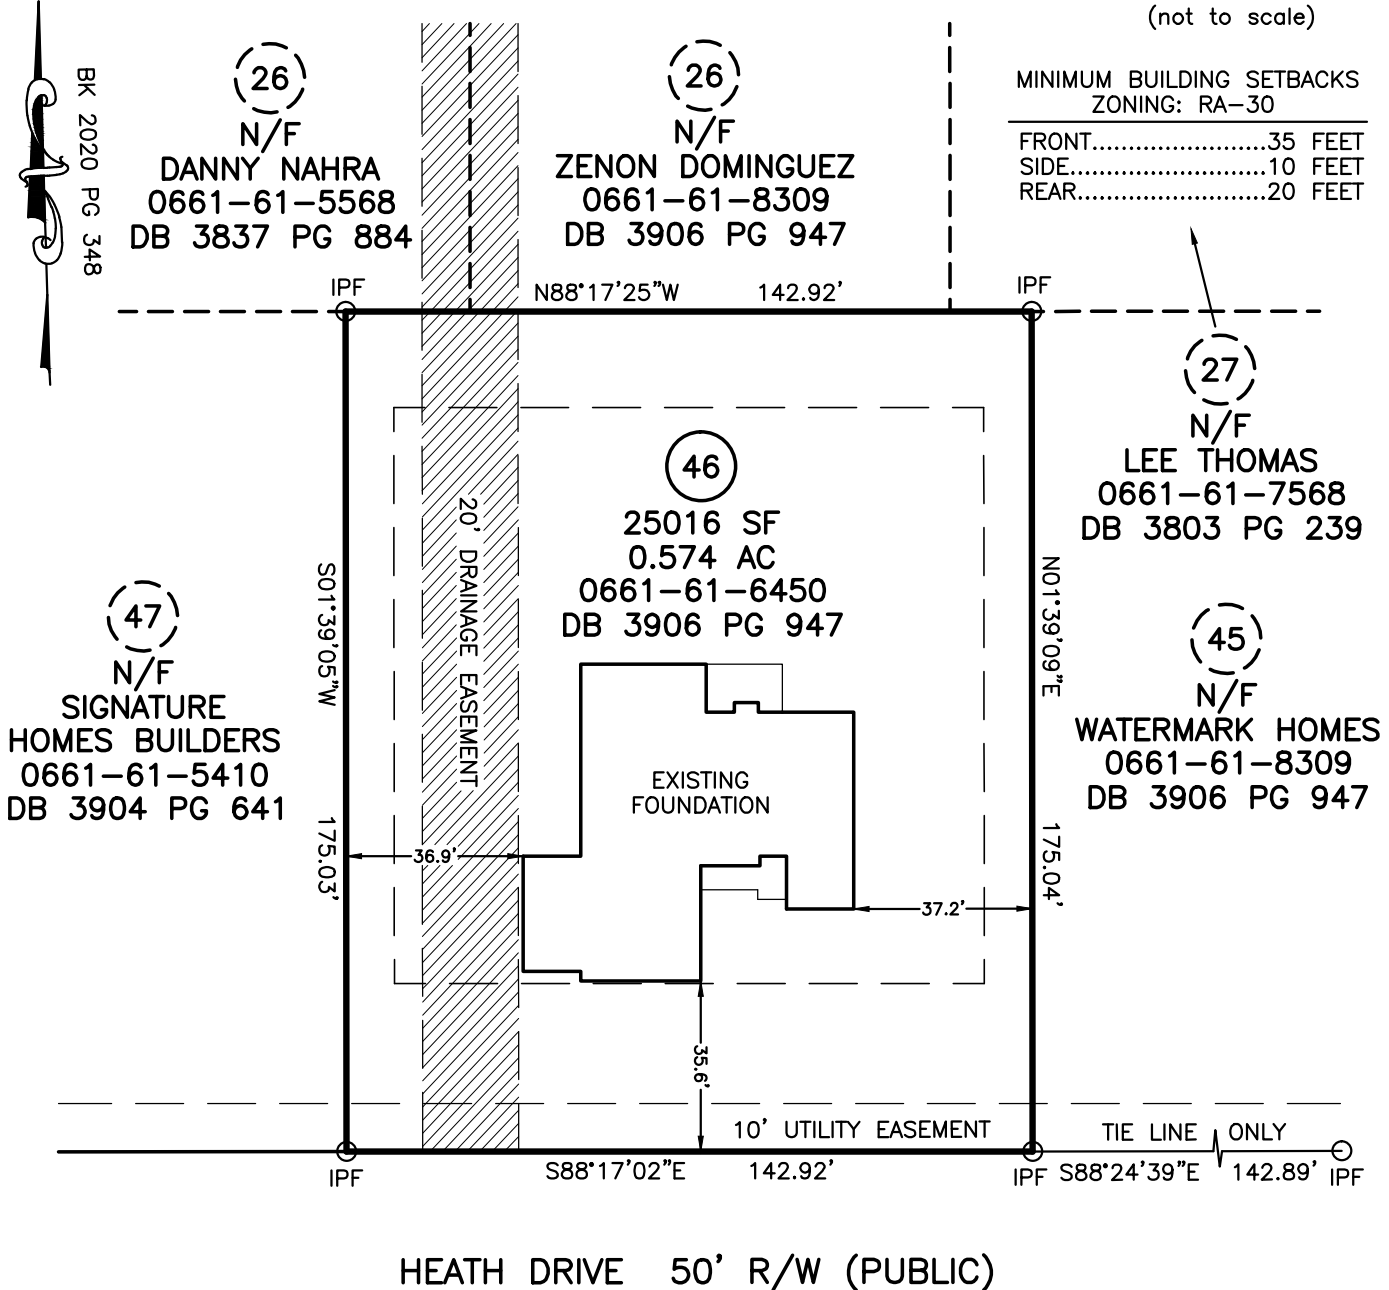

LOT 46 - SOUTH CREEK

LEGEND

| | | |
|-------|--------------|------------------------|
| ○ | IPF | IRON PIPE FOUND |
| ● | IPS | IRON PIN SET |
| ○ | RRSF | RAILROAD SPIKE |
| ○ | 1SFD | 1 STORY FRAME DWELLING |
| WV | WATER VALVE | |
| WM | WATER METER | |
| CO | CLEAN OUT | |
| S.F. | SQUARE FEET | |
| 100.0 | ELEVATIONS | |
| CATV | CABLE TV BOX | |
| ELEC | ELECTRIC BOX | |
| PB | PLAT BOOK | |
| PP | POWER POLE | |
| DB | DEED BOOK | |
| --- | --- | LINE(S) NOT SURVEYED |



FOUNDATION SURVEY FOR
WATERMARK HOMES
114 HEATH DRIVE, LILLINGTON, NC 27546
NEILLS CREEK TOWNSHIP JOHNSTON COUNTY NORTH CAROLINA

TRUE LINE SURVEYING, P.C.
205 WEST MAIN STREET
CLAYTON, N.C. 27520
TELEPHONE: (919) 359-0427
FAX: (919) 359-0428
www.truelinesurveying.com
C-1857

NOT PREPARED FOR RECORDATION JOB NO. 3643.043

I, CURK T. LANE CERTIFY THAT THIS MAP WAS DRAWN FROM AN ACTUAL SURVEY MADE UNDER MY SUPERVISION, THAT THE ERROR OF CLOSURE AS CALCULATED IS 1:10,000+, THAT THE BOUNDARIES NOT SURVEYED ARE SHOWN AS BROKEN LINES.