


MINIMUM BUILDING SETBACKS
ZONING: RA-30

FRONT.....35'
SIDE.....10'
REAR.....20'



PB 2018 PG 274

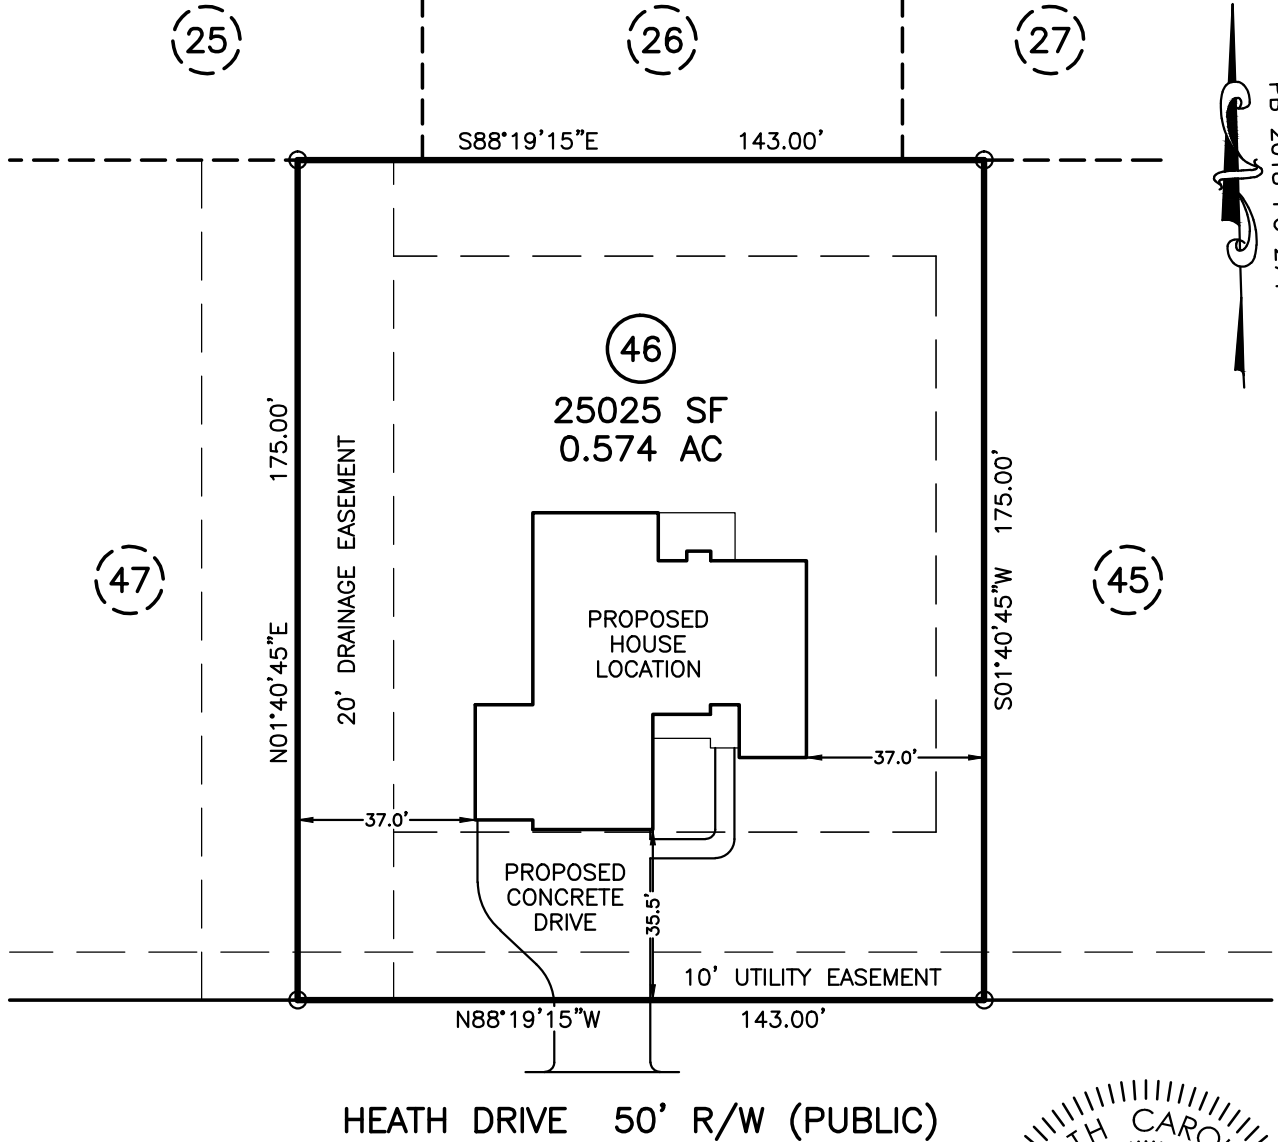

HEATH DRIVE 50' R/W (PUBLIC)

* SITE ADDRESS: 114 HEATH DRIVE
LILLINGTON, NC 27546

* OWNER: ABJ INVESTMENTS, LLC
P.O. BOX 361
FAYETTEVILLE, NC 28302-0361

* THIS PLOT PLAN IS FOR PRECONSTRUCTION
PURPOSES ONLY.

DOES LOT HAVE STATE ROAD FRONTAGE? YES NO
DOES LOT HAVE RECORDED EASEMENT? YES NO

DRIVEWAY OR ACCESS DRIVE DRAINAGE CULVERT
TYPE AND SIZE _____

STORMWATER ADMINISTRATOR SIGNATURE _____

NOTES:

PUBLIC WATER SYSTEM YES NO
WELL YES NO
PUBLIC SEWER SYSTEM YES NO
HOUSE DIMENSIONS: 69.0' x 66.0'

MAXIMUM IMPERVIOUS SURFACE AREA SHALL
NOT EXCEED 11493 SQUARE FEET PER LOT

IMPERVIOUS SURFACE TABLE


HOUSE.....3361 SF
DRIVE & WALK.....1563 SF
TOTAL.....4924 SF
LOT AREA.....25025 SF
PERCENTAGE OF IMPERVIOUS AREA.....19.68%

PLOT PLAN
OF
LOT 46
SOUTH CREEK
HARNETT COUNTY
FOR
WATERMARK HOMES

SCALE: 1" = 40'



TRUE LINE SURVEYING, P.C.

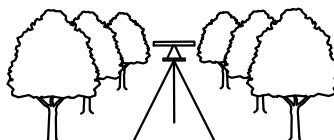

205 W. MAIN STREET
CLAYTON, N.C. 27520
TELEPHONE: (919) 359-0427
FAX: (919) 359-0428
www.truelinesurveying.com

C-1589

JOB NO: 3643.043 DRAWN: JASON DATE: 11/16/20 CHECKED: CURK